


Job No	Drawing No	Revision
9688	AL(0)4	
Do not scale from this drawing. All contractors must visit the site and be responsible for taking and checking all dimensions related to this work. Copyright of this drawing is retained by the architect and it must not be reproduced without his written consent.		
Rev	Date	By

-96/3978 **FUL**

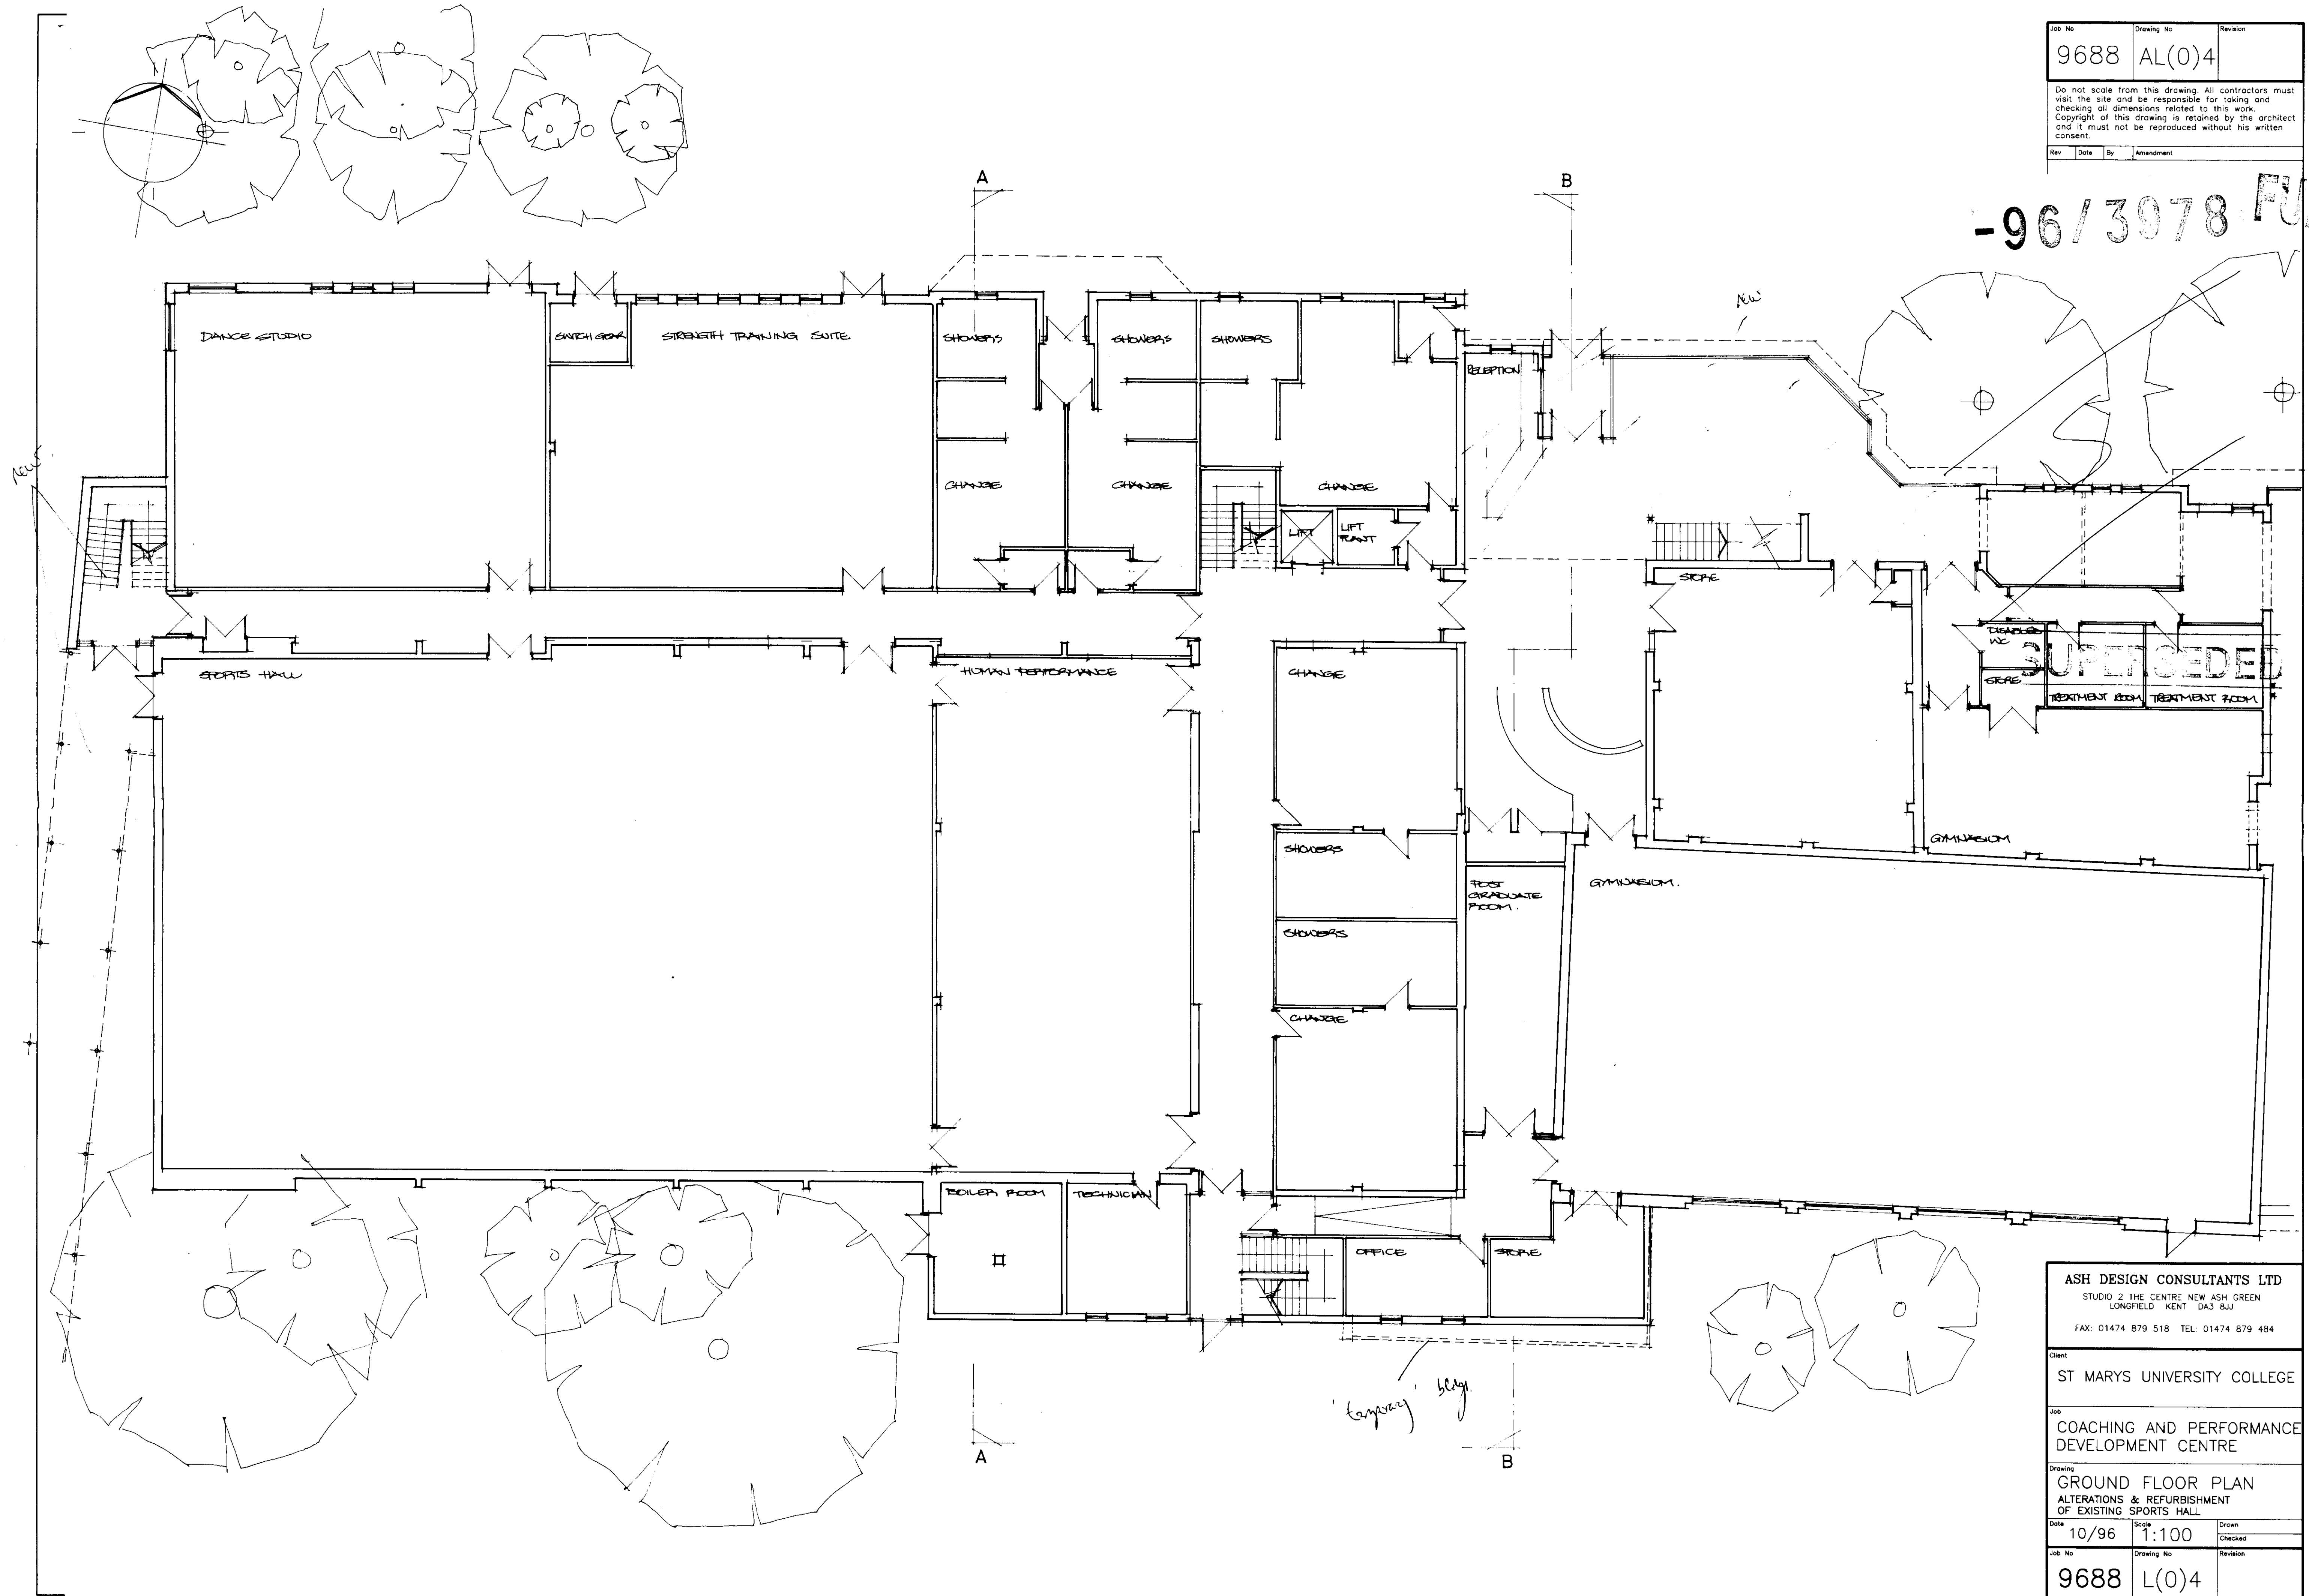

ASH DESIGN CONSULTANTS LTD
 STUDIO 2 THE CENTRE NEW ASH GREEN
 LONGFIELD KENT DA3 8JJ
 FAX: 01474 879 518 TEL: 01474 879 484

Client
 ST MARYS UNIVERSITY COLLEGE

Job
 COACHING AND PERFORMANCE DEVELOPMENT CENTRE

Drawing
 GROUND FLOOR PLAN ALTERATIONS & REFURBISHMENT OF EXISTING SPORTS HALL

Date 10/96 Scale 1:100 Drawn Checked

Job No	Drawing No	Revision
9688	L(0)4	