


Job No	Drawing No	Revision
9688	AL(0)6	
Do not scale from this drawing. All contractors must visit the site and be responsible for taking and checking all dimensions related to this work. Copyright of this drawing is retained by the architect and it must not be reproduced without his written consent.		
Rev	Date	By
		Amendment

-96/3978 FUL

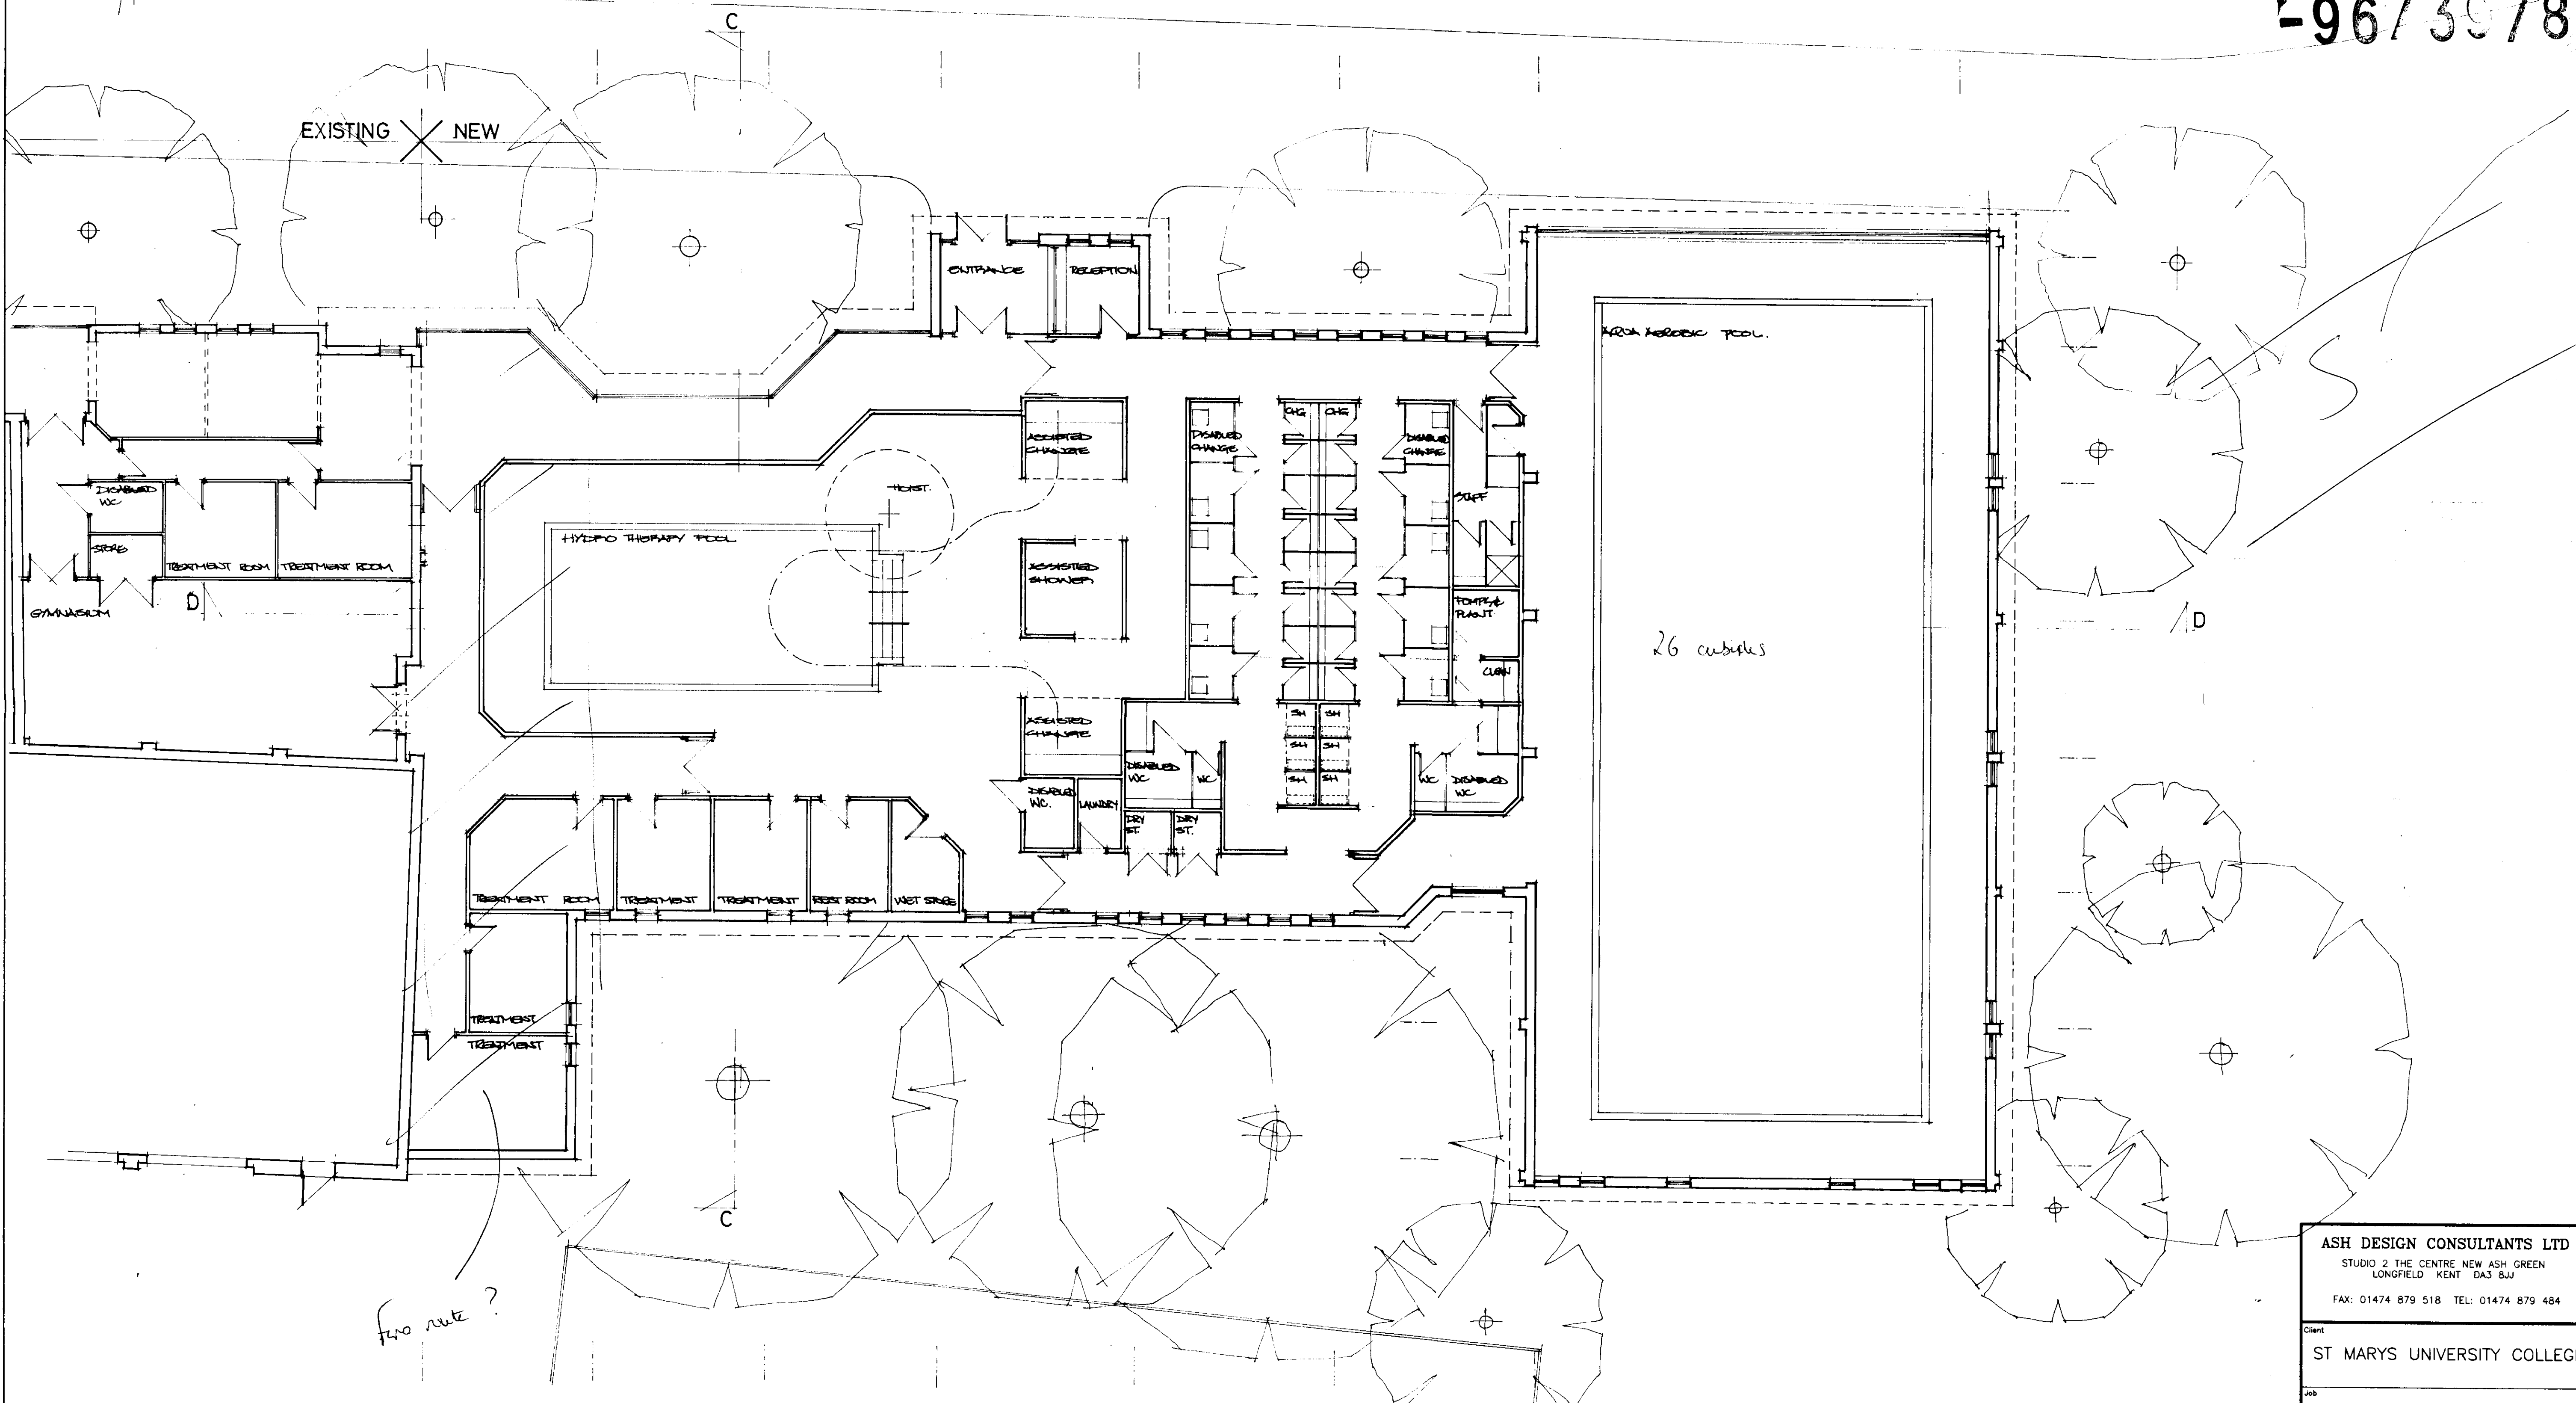

FRO ROU?

OAP pers will window
Pig Note

26 cubicles displaced +
Poc note (?) to rear

ASH DESIGN CONSULTANTS LTD STUDIO 2 THE CENTRE NEW ASH GREEN LONGFIELD KENT DA3 8JJ FAX: 01474 879 518 TEL: 01474 879 484		
Client	ST MARYS UNIVERSITY COLLEGE	
Job	COACHING AND PERFORMANCE DEVELOPMENT CENTRE	
Drawing	GROUND FLOOR PLAN AQUA AEROBIC & HYDROTHERAPY POOL BUILDING	
Date	Scale	Drawn
10/96	1:100	Checked
Job No	Drawing No	Revision
9688	L(0)6	