


Project No	Drawing No	Revision
9688	P 07	
Do not scale from this drawing. All contractors must visit the site and be responsible for taking and checking all dimensions related to this work. Copyright of this drawing is retained by the architect and it must not be reproduced without written consent.		
Rev	Date	By

96/3978/FUL

LONDON BOROUGH OF  
RICHMOND U.K.  
Planning and Client Studies  
PLANNING

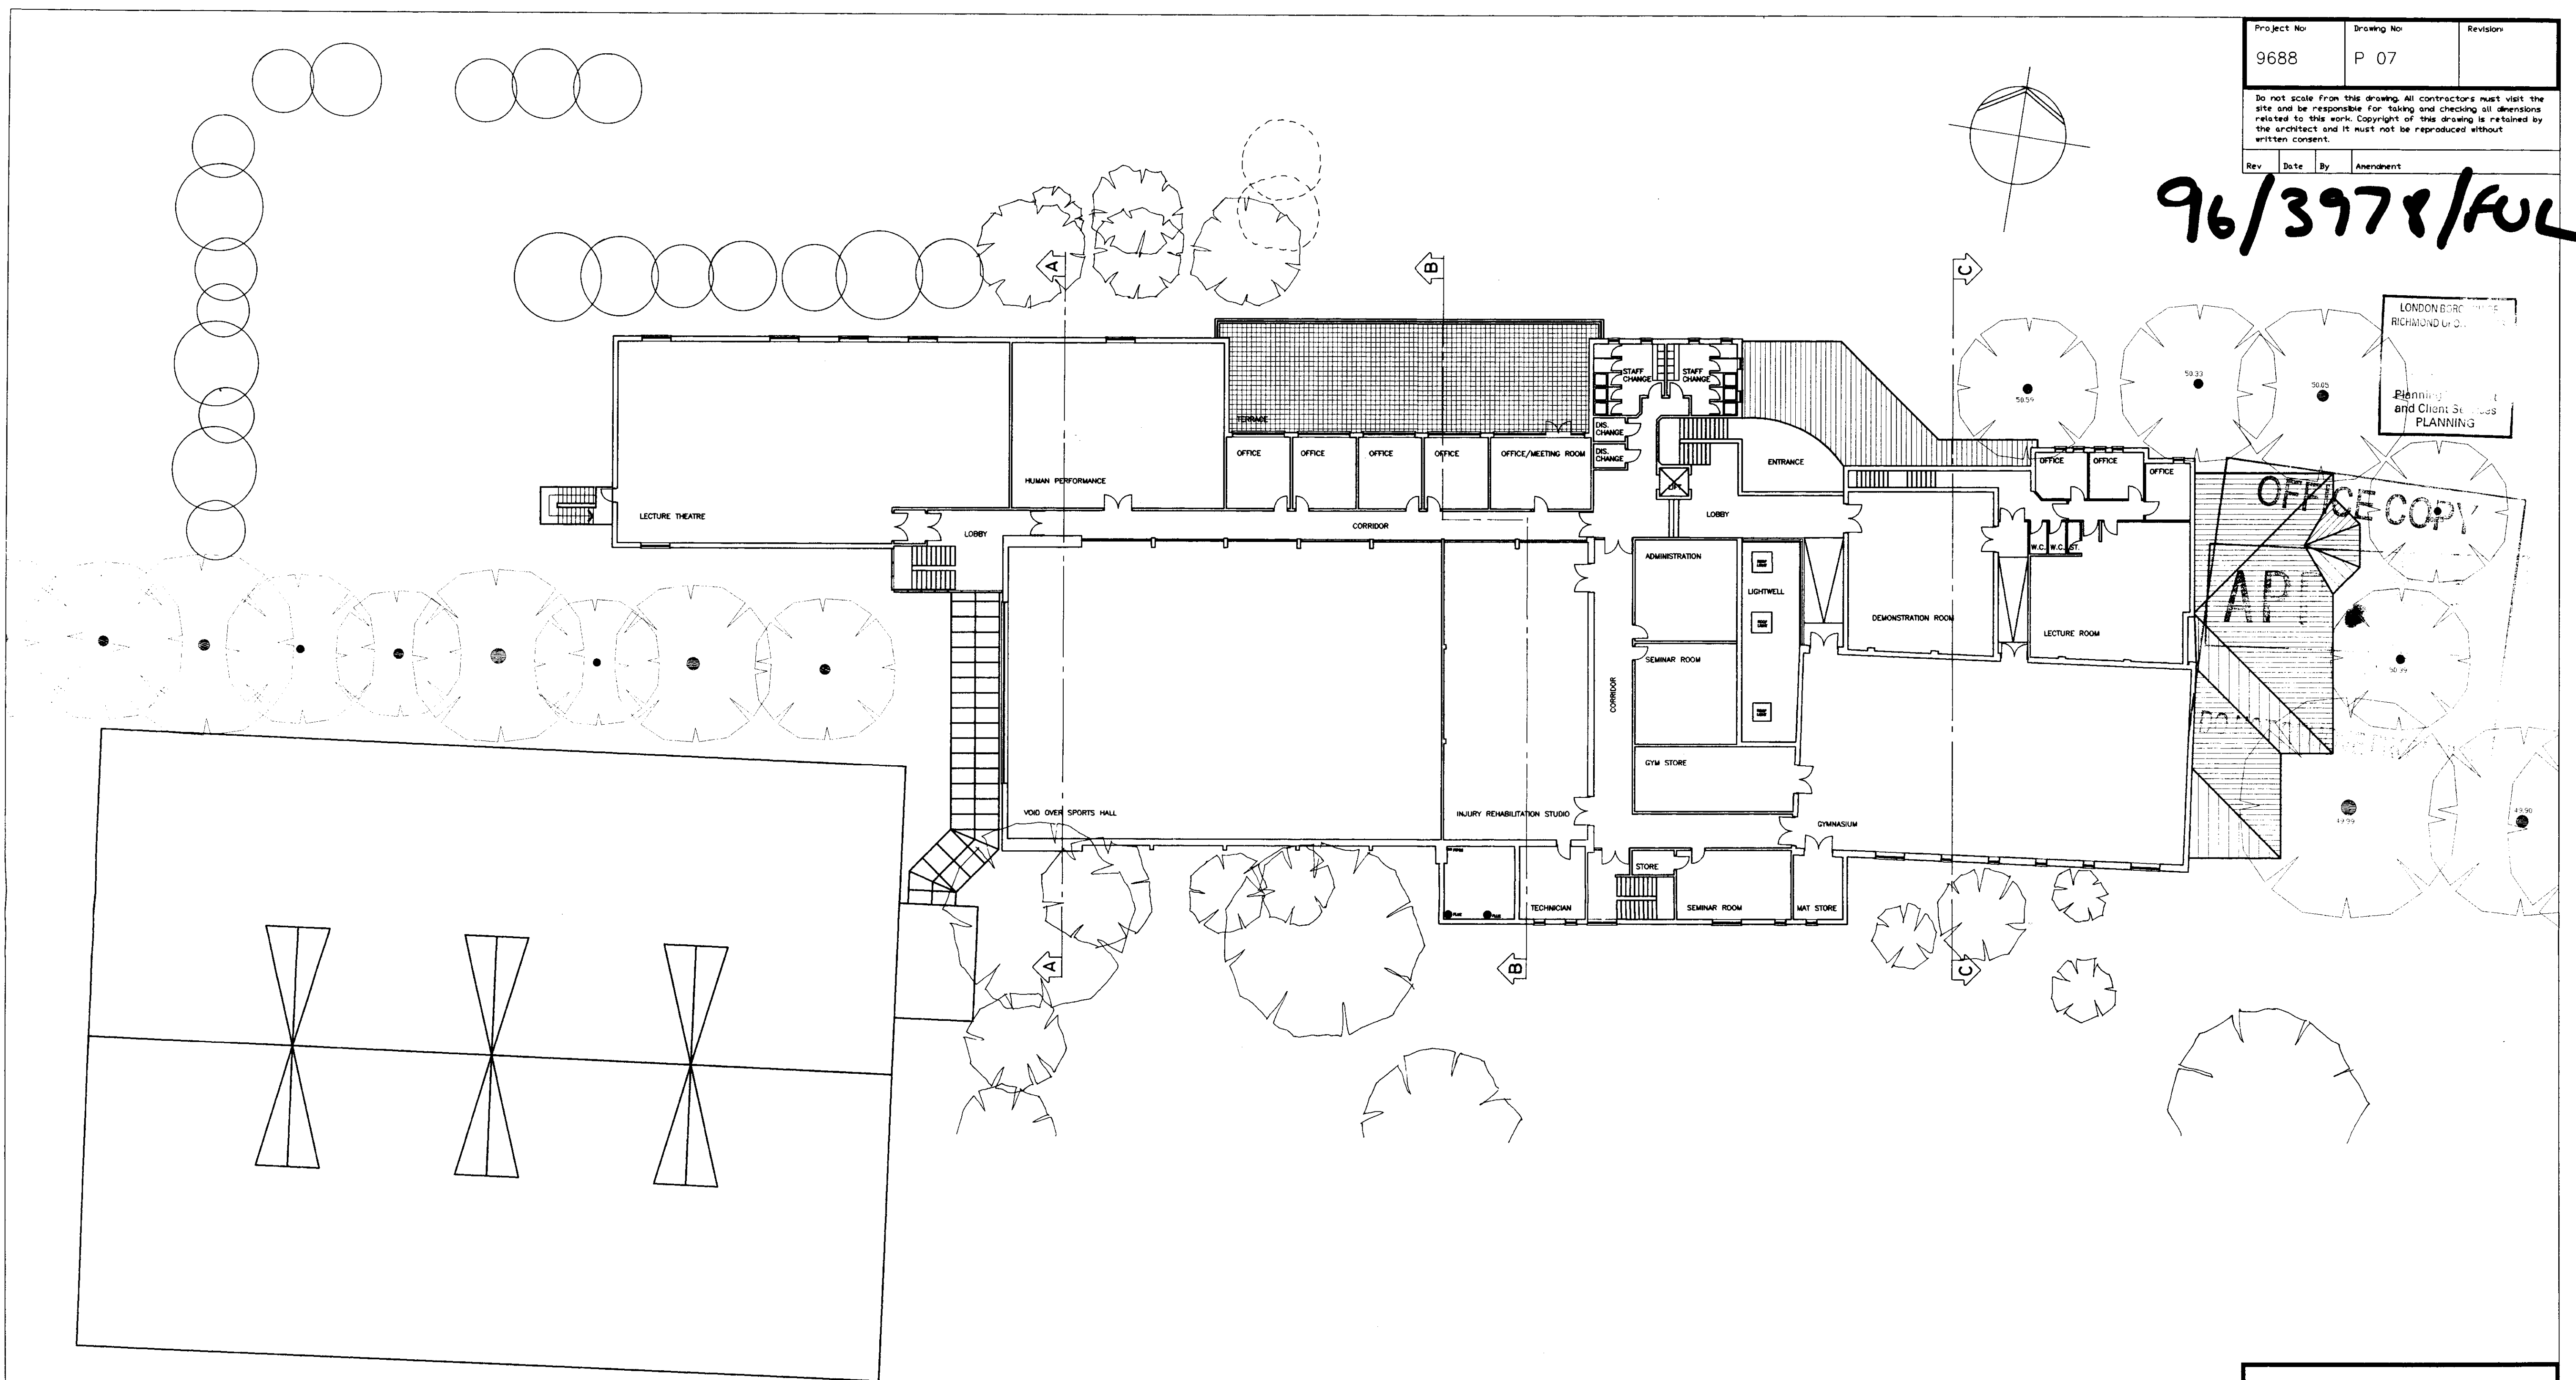

OFFICE COPY  
AP1

FIRST FLOOR PLAN

ASH DESIGN CONSULTANTS LTD		
STUDIO 2 THE CENTRE NEW ASH GREEN LONGFIELD KENT DA3 8JJ		
Telephone (01474) 879484. Facsimile (01474) 879707		
Client		
THE GOVERNORS OF ST MARY'S UNIVERSITY COLLEGE		
Project		
COACHING AND PERFORMANCE DEVELOPMENT CENTRE		
Drawing		
PROPOSED FIRST FLOOR PLAN		
Date	Scale	Drawn by
JULY 97	1:200	JM
		Checked by
		GR
Project no.	Drawing No	Revision
9688	P 07	

