

96/3978/FUL

9688 P03 C


OFFICE COPY

Do not scale from this drawing. All contractors must visit the site and be responsible for taking and checking all dimensions related to this work. Copyright of this drawing is retained by the architect and it must not be reproduced without his written consent.

**APPROVED**

(rec'd 23.10.97)

Rev	Date	By	Amendment
1	10/97	AK	NOTE TO EXISTING PITCH ADDED
2			FENCE NOTE REVISED
3			RUNNING TRACK REVISED

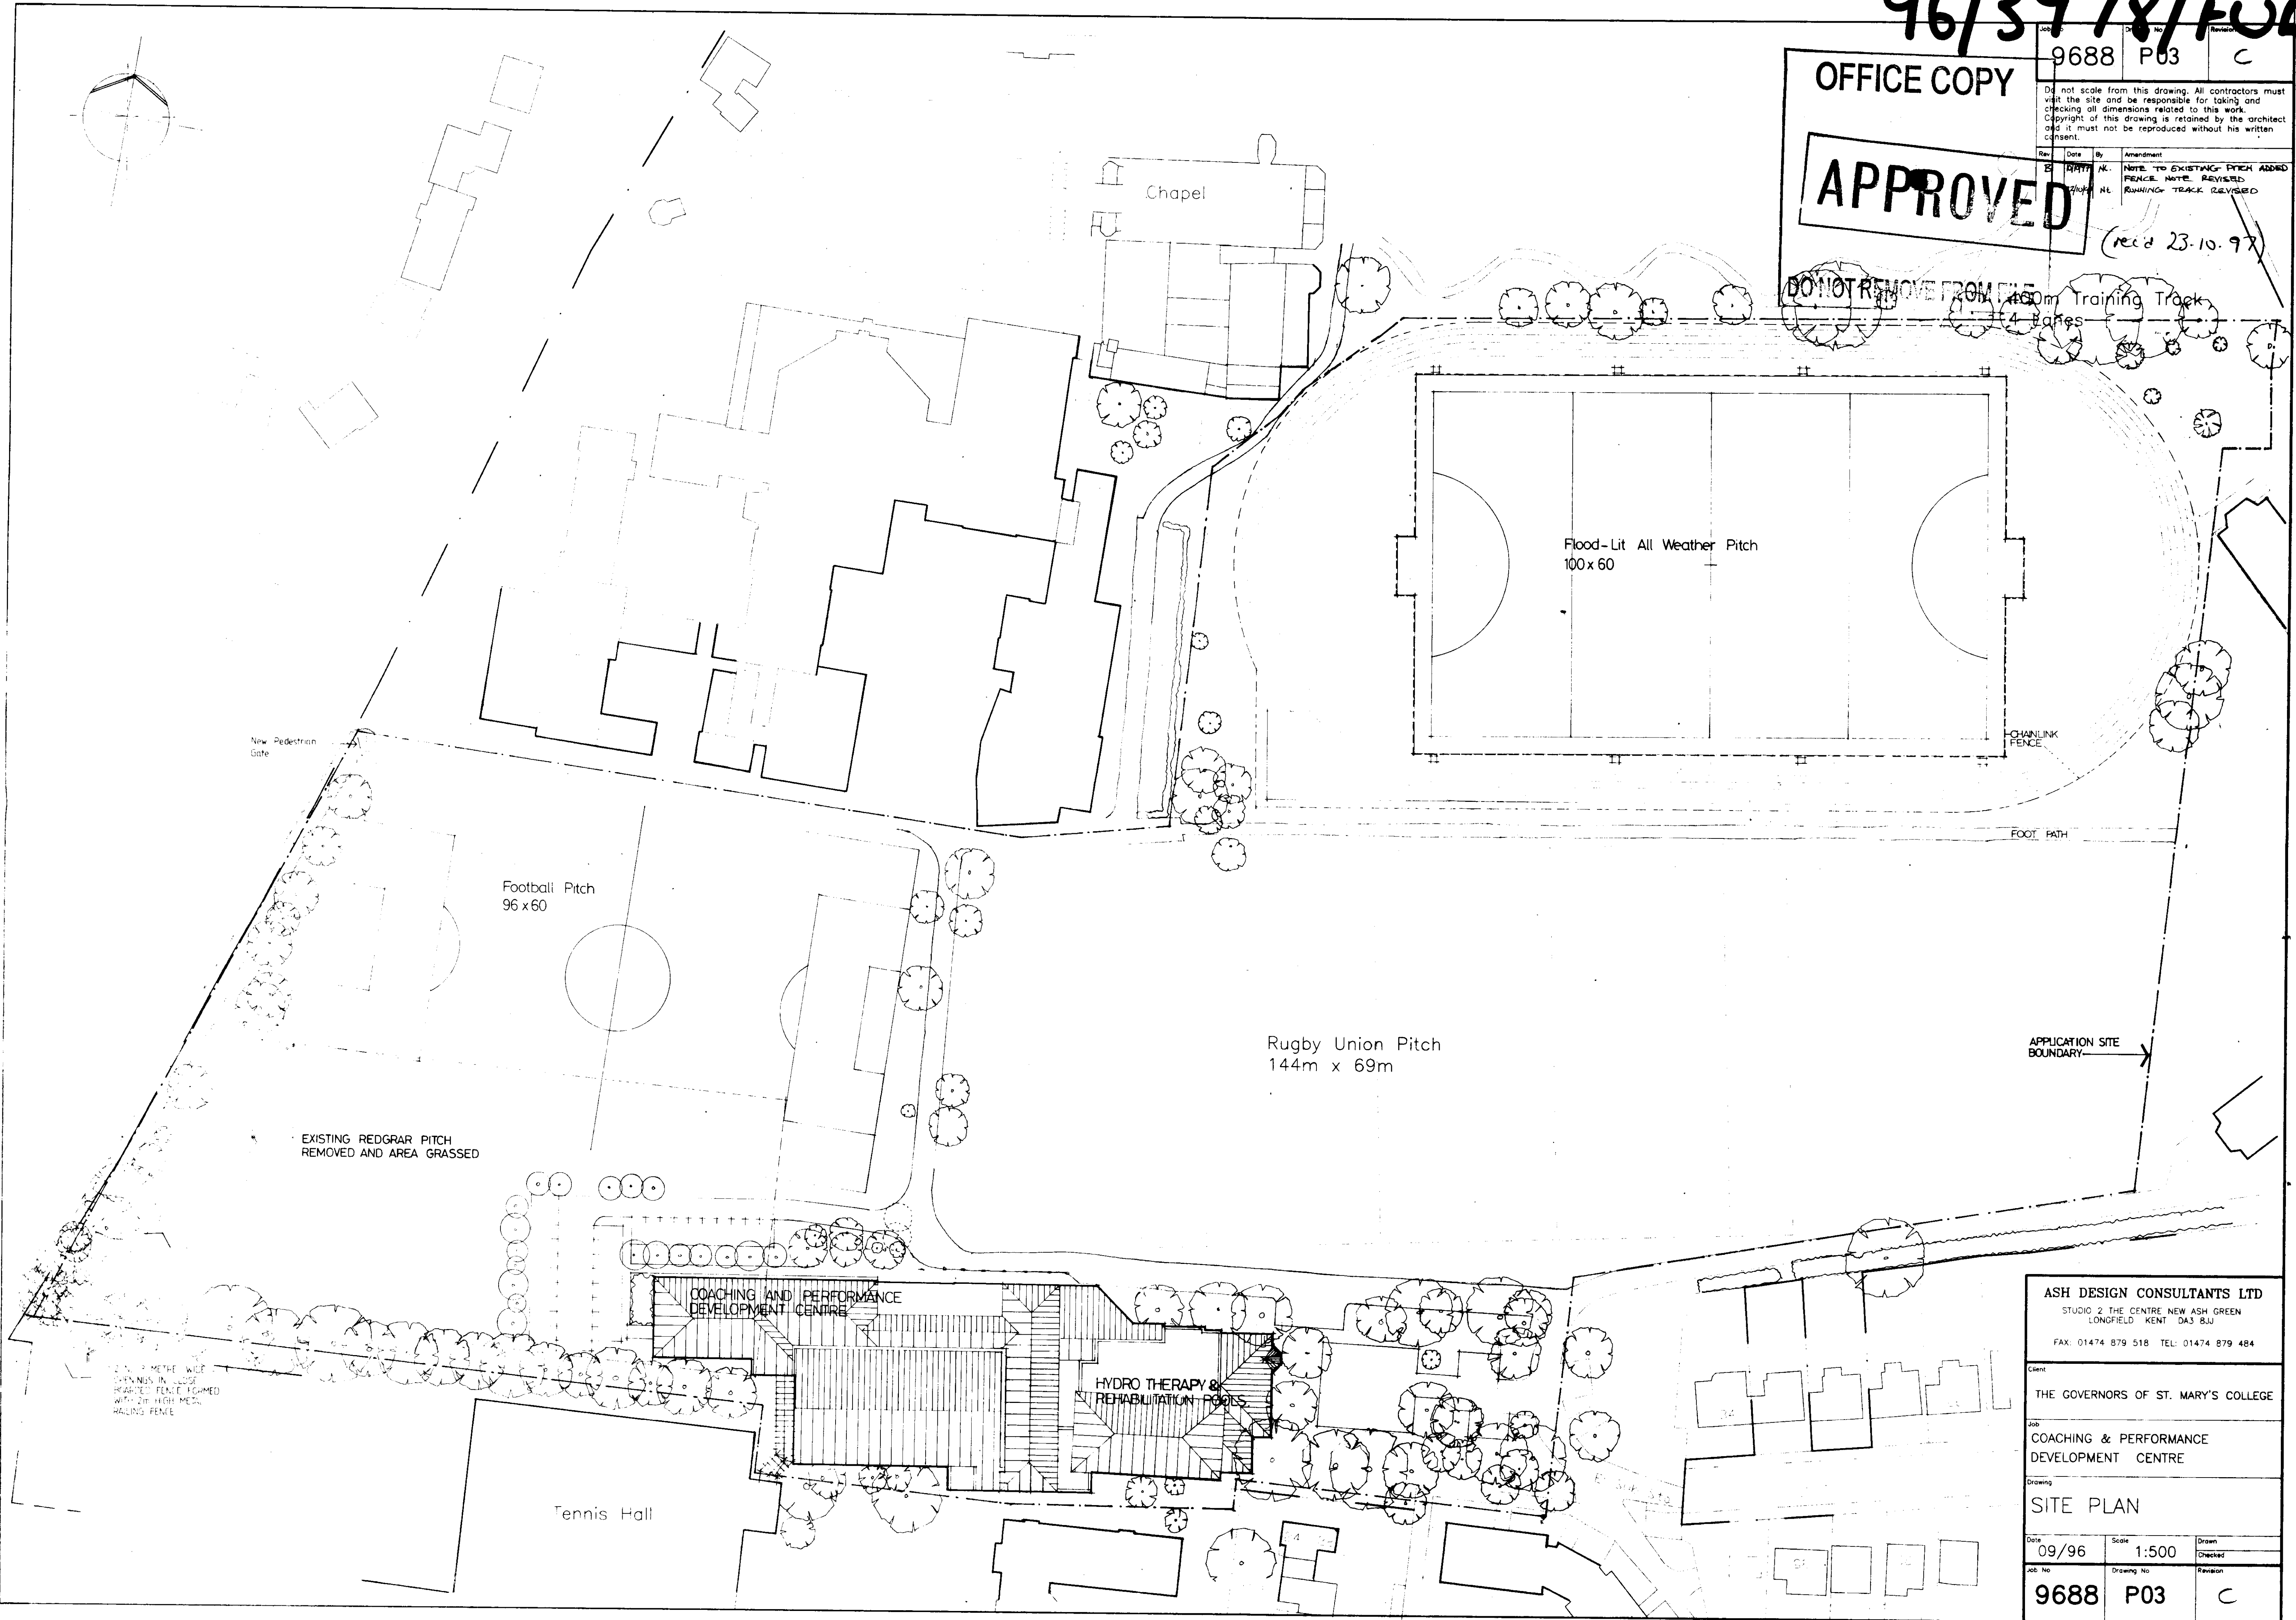

ASH DESIGN CONSULTANTS LTD  
STUDIO 2 THE CENTRE NEW ASH GREEN  
LONGFIELD KENT DA3 8JU  
FAX: 01474 879 518 TEL: 01474 879 484

Client:  
THE GOVERNORS OF ST. MARY'S COLLEGE

Job:  
COACHING & PERFORMANCE  
DEVELOPMENT CENTRE

Drawing:  
SITE PLAN

Date	Scale	Drawn
09/96	1:500	

Job No	Drawing No	Revision
9688	P03	C