
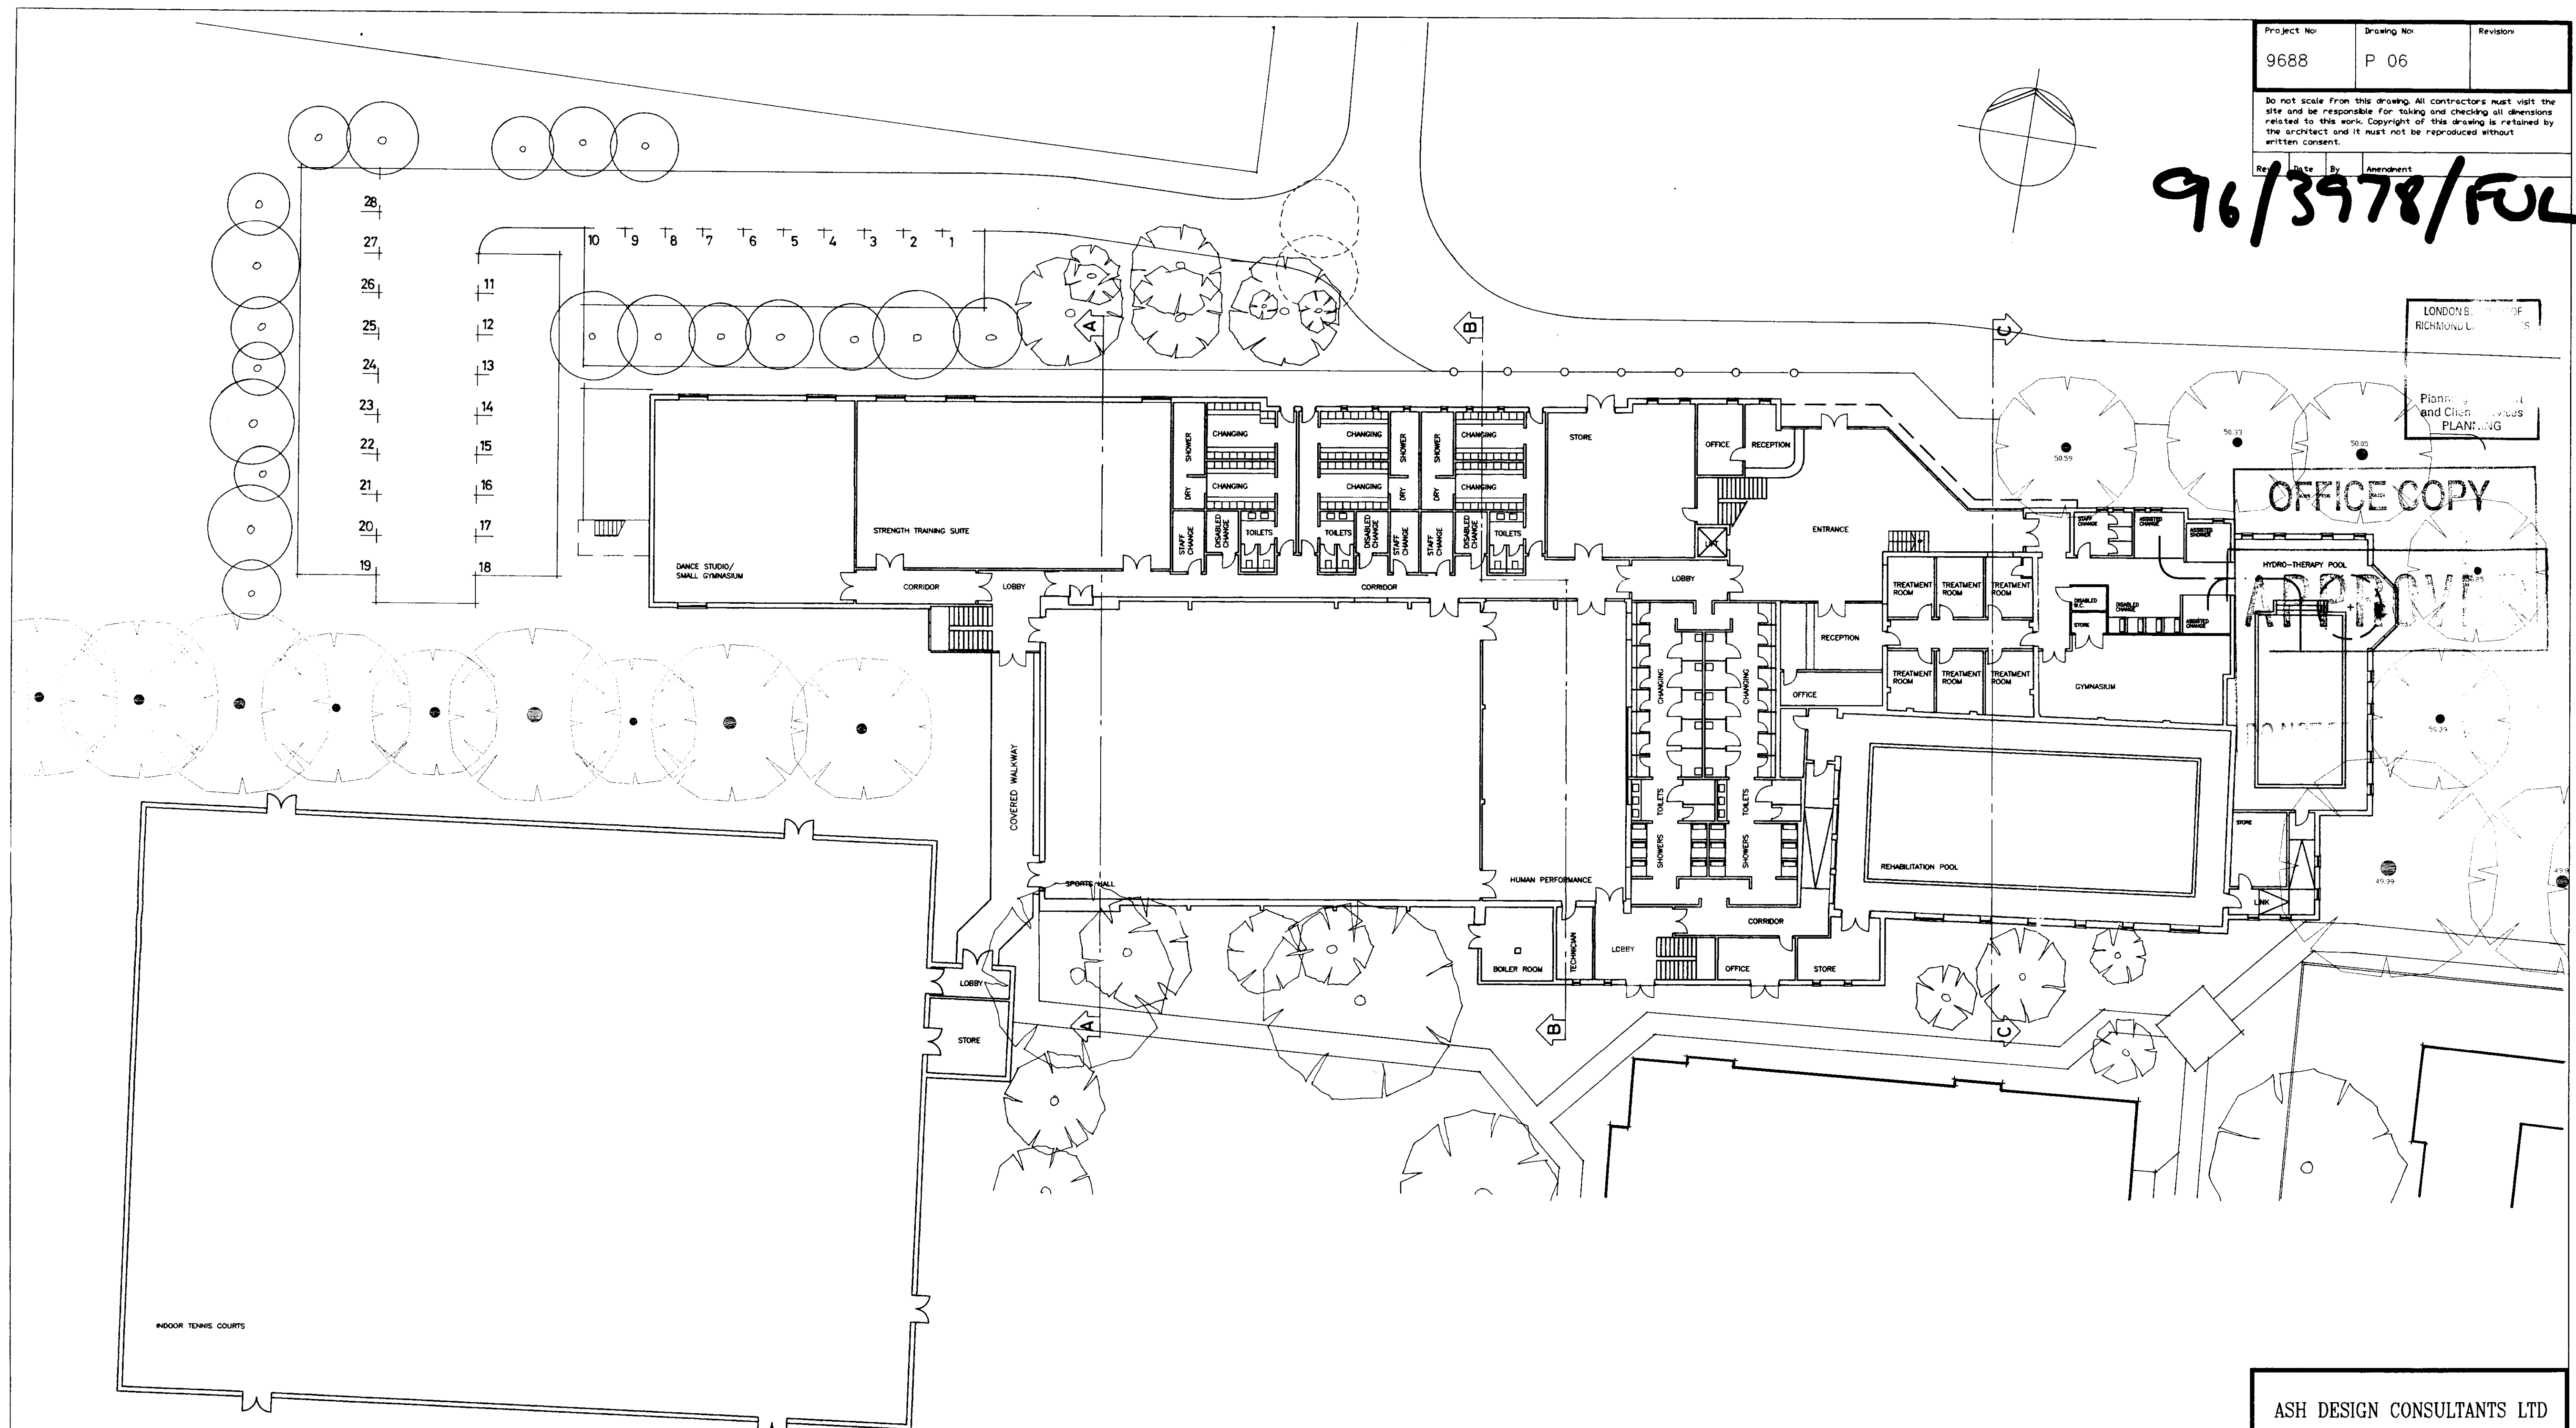


Project No	Drawing No	Revision
9688	P 06	

Do not scale from this drawing. All contractors must visit the site and be responsible for taking and checking all dimensions related to this work. Copyright of this drawing is retained by the architect and it must not be reproduced without written consent.

96/3978/FUL

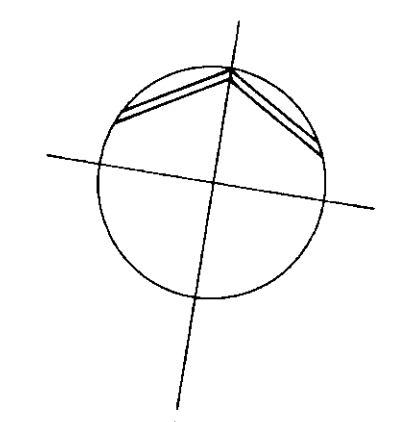

LONDON
RICHMOND
PLANNING AND CLIMATE SERVICES
PLANNING AND CLIMATE SERVICES
PLANNING

OFFICE COPY
APPROVED

GROUND FLOOR PLAN



ASH DESIGN CONSULTANTS LTD		
STUDIO 2 THE CENTRE NEW ASH GREEN LONGFIELD KENT DA3 8JJ		
Telephone (01474) 879484. Facsimile (01474) 879707		
Client: THE GOVERNORS OF ST. MARY'S UNIVERSITY COLLEGE		
Project: COACHING & PERFORMANCE DEVELOPMENT CENTRE		
Drawing: PROPOSED GROUND FLOOR PLAN		
Date: JULY 97	Scale: 1:200	Drawn by: JM
Project no. Computer ref.	Drawing No	Checked by: GR
9688	P 06	Revision