


9688

Drawn to scale 1:500
 Date 09/95
 Checked by [Name]
 Approved by [Name]

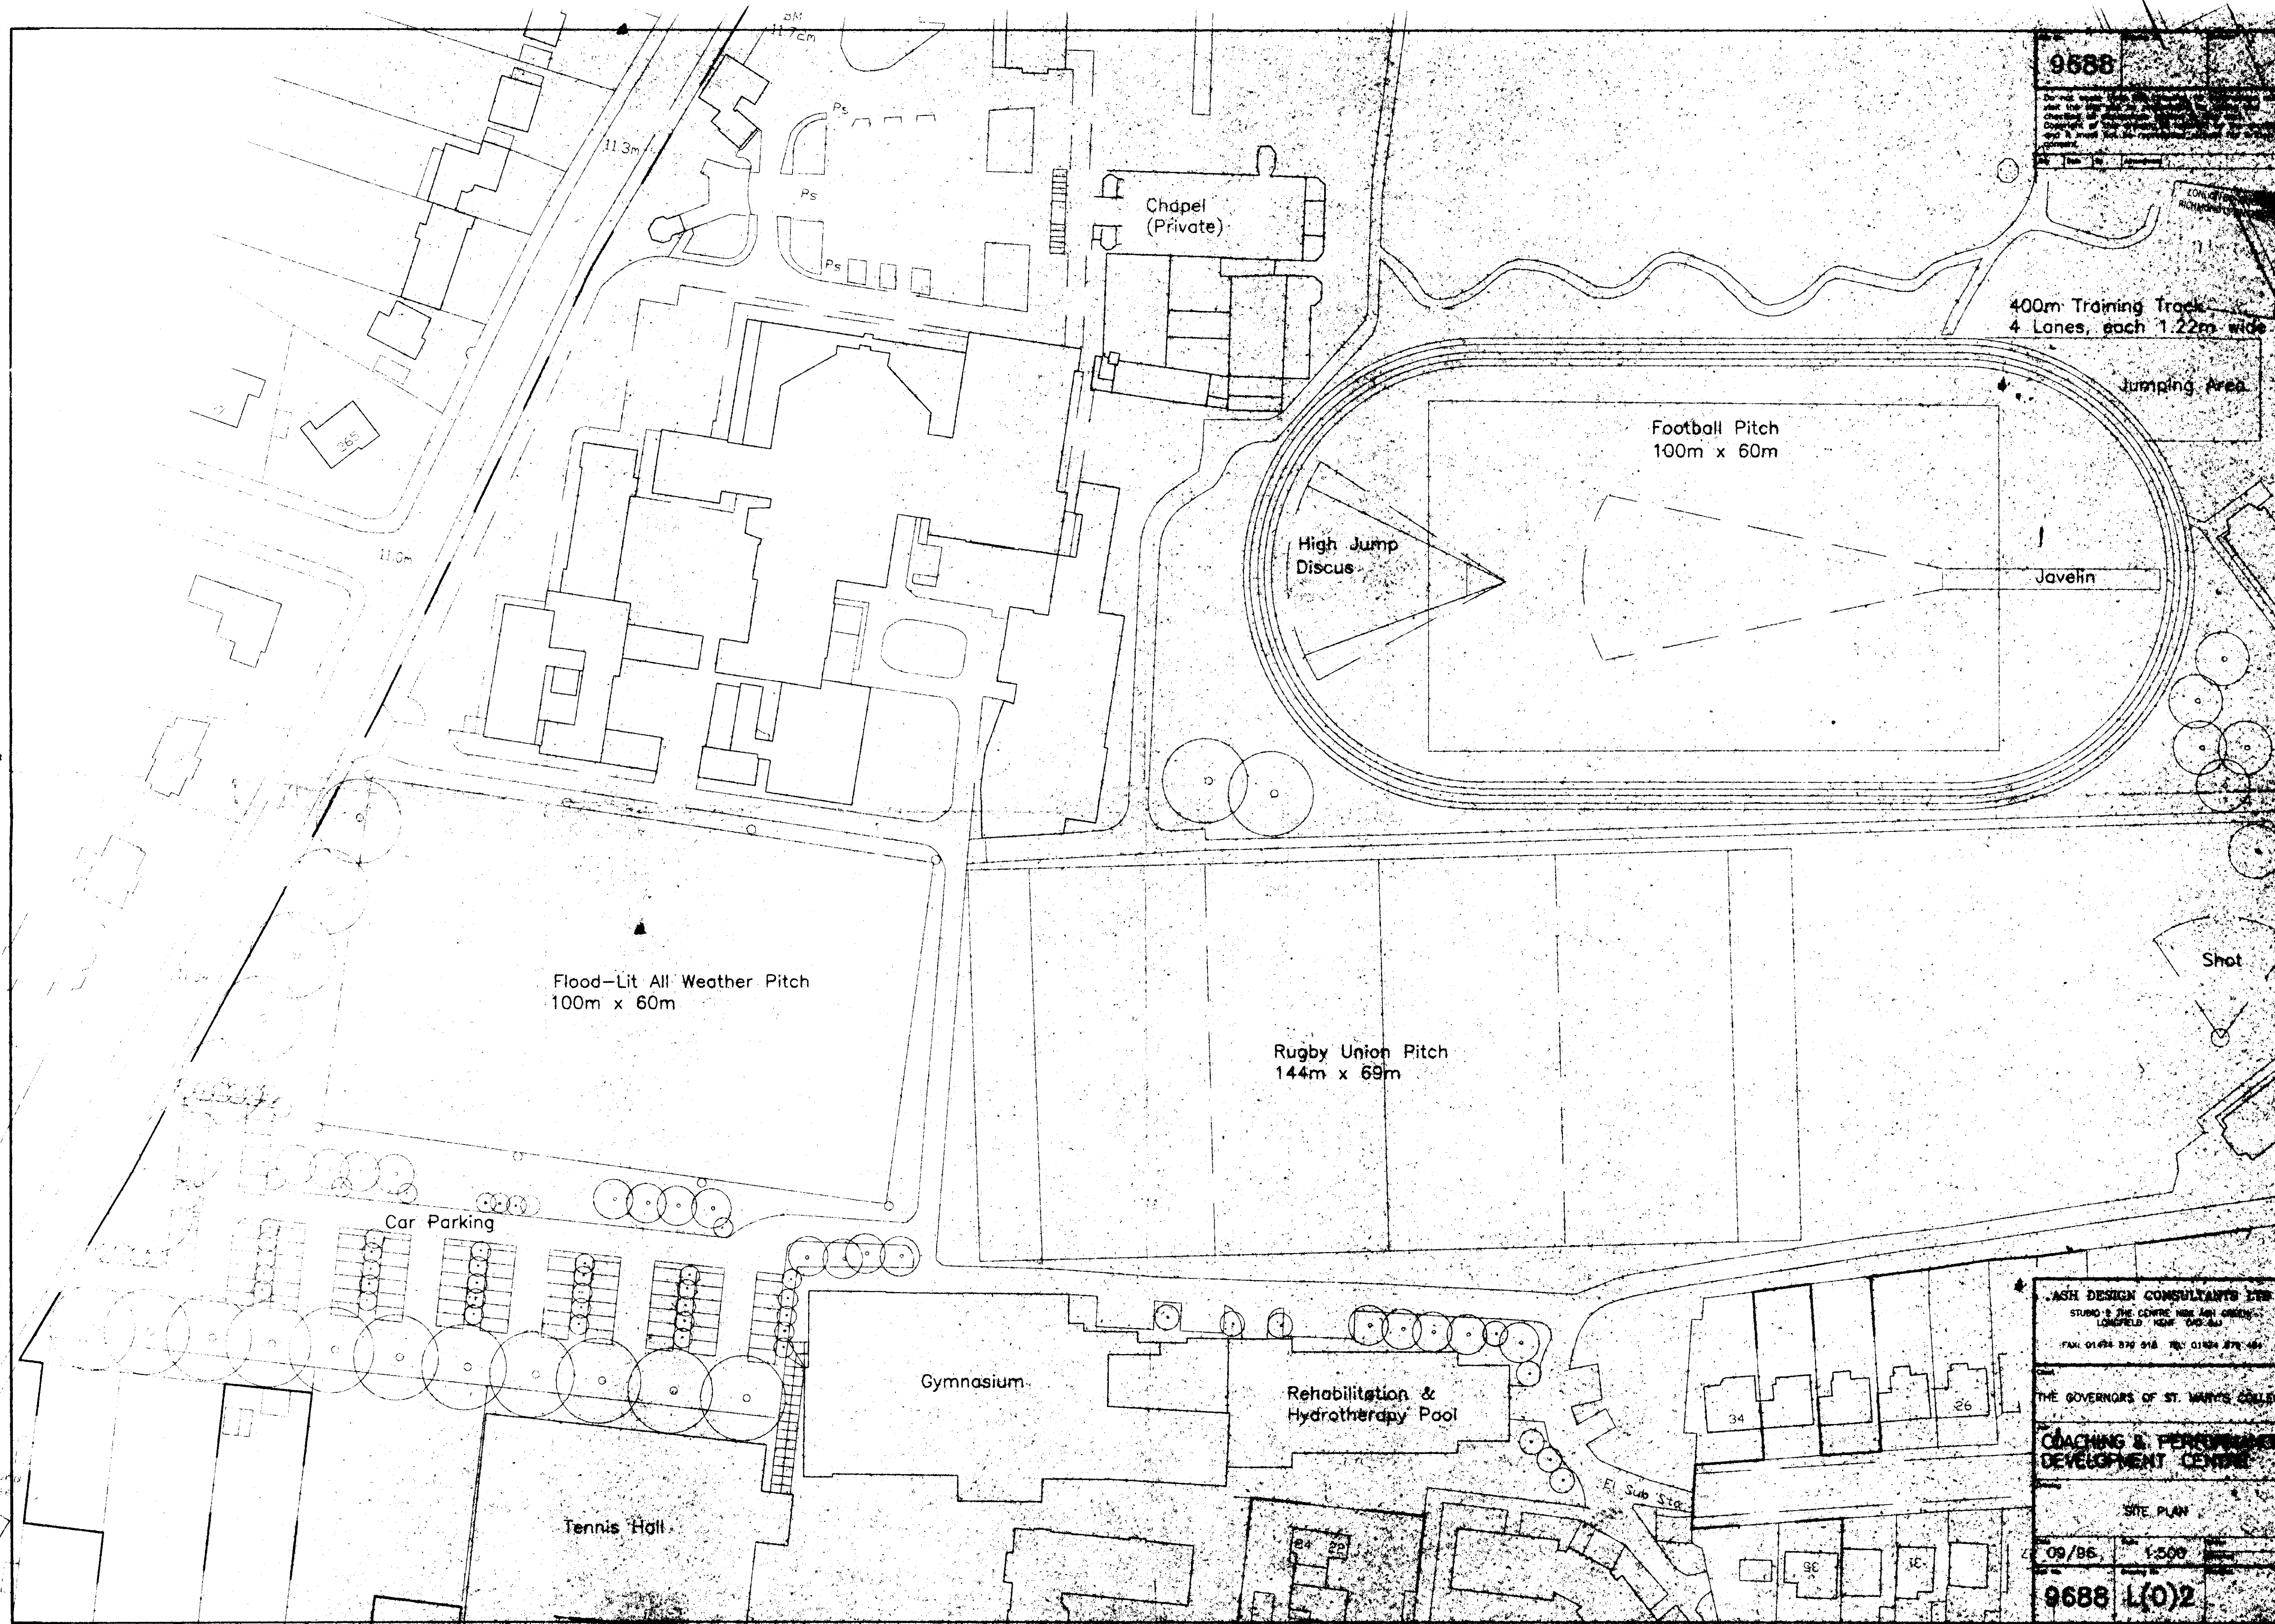

JASH DESIGN CONSULTANTS LTD
 STUDIO 3, THE CENTRE, NEW LANE, OXFORD
 LONGLEAF, OXF. OX2 0AA
 FAX: 01864 272 218 TEL: 01864 272 469

THE GOVERNORS OF ST. MARY'S COLLEGE
 COACHING & PERFORMANCE
 DEVELOPMENT CENTRE

SITE PLAN

09/95 1:500

9688 L(0)2