


| | | | | |
|---------------------------------------|------|------------|-----------|----------|
| Job No | 9688 | Drawing No | P03 | Revision |
| <p>96/3970/100</p> <p>96/3970/100</p> | | | | |
| Rev | Date | By | Amendment | |

Do not scale on this drawing. Contractors must visit the site and be responsible for checking all dimensions. Copying or drawing from this drawing without the consent of the architect is prohibited.

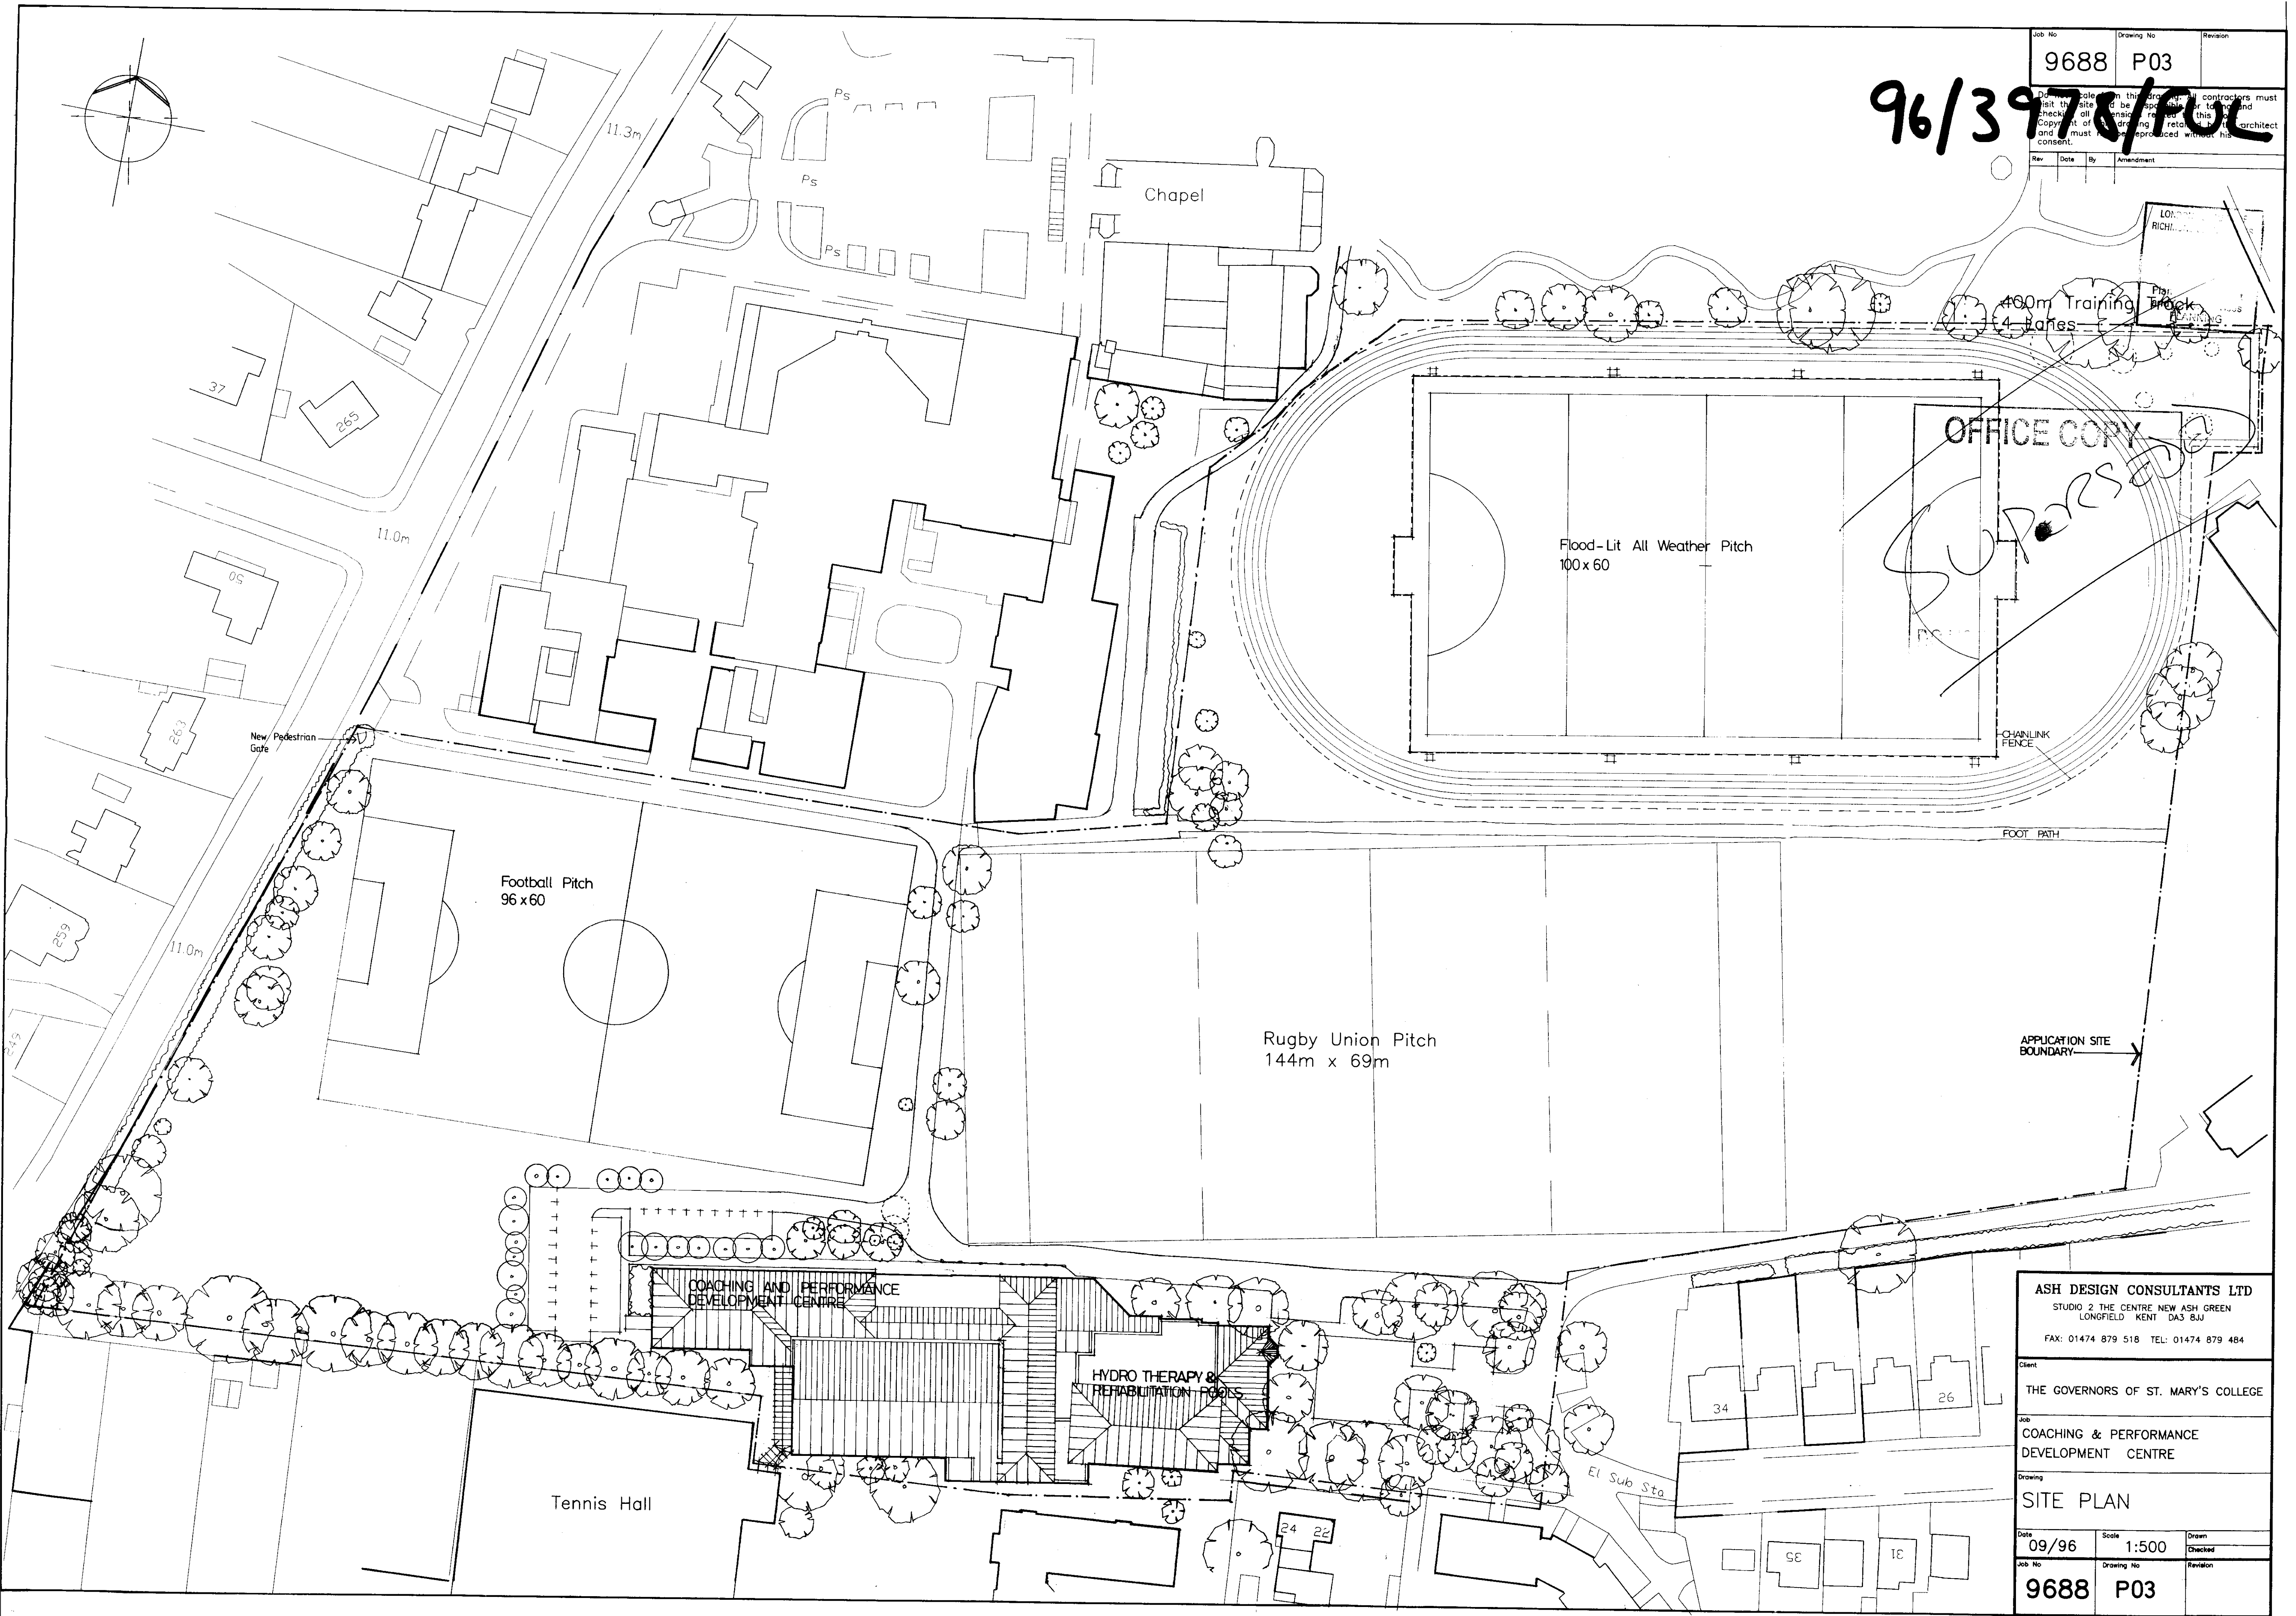

OFFICE COPY

SUPPRESSED

| | | |
|---|------------|----------|
| ASH DESIGN CONSULTANTS LTD STUDIO 2 THE CENTRE NEW ASH GREEN LONGFIELD KENT DA3 8JJ FAX: 01474 879 518 TEL: 01474 879 484 | | |
| Client | | |
| THE GOVERNORS OF ST. MARY'S COLLEGE | | |
| Job | | |
| COACHING & PERFORMANCE DEVELOPMENT CENTRE | | |
| Drawing | | |
| SITE PLAN | | |
| Date | Scale | Drawn |
| 09/96 | 1:500 | Checked |
| Job No | Drawing No | Revision |
| 9688 | P03 | |