


Project No	Drawing No	Revision
9688	P 08	
Do not scale from this drawing. All contractors must visit the site and be responsible for taking and checking all dimensions related to this work. Copyright of this drawing is retained by the architect and it must not be reproduced without written consent.		
Rev	Date	By
		Amendment

96/3698

LONDON BOROUGH OF RICHMOND UPON THAMES  
 Planning and Client Services  
 PLANNING

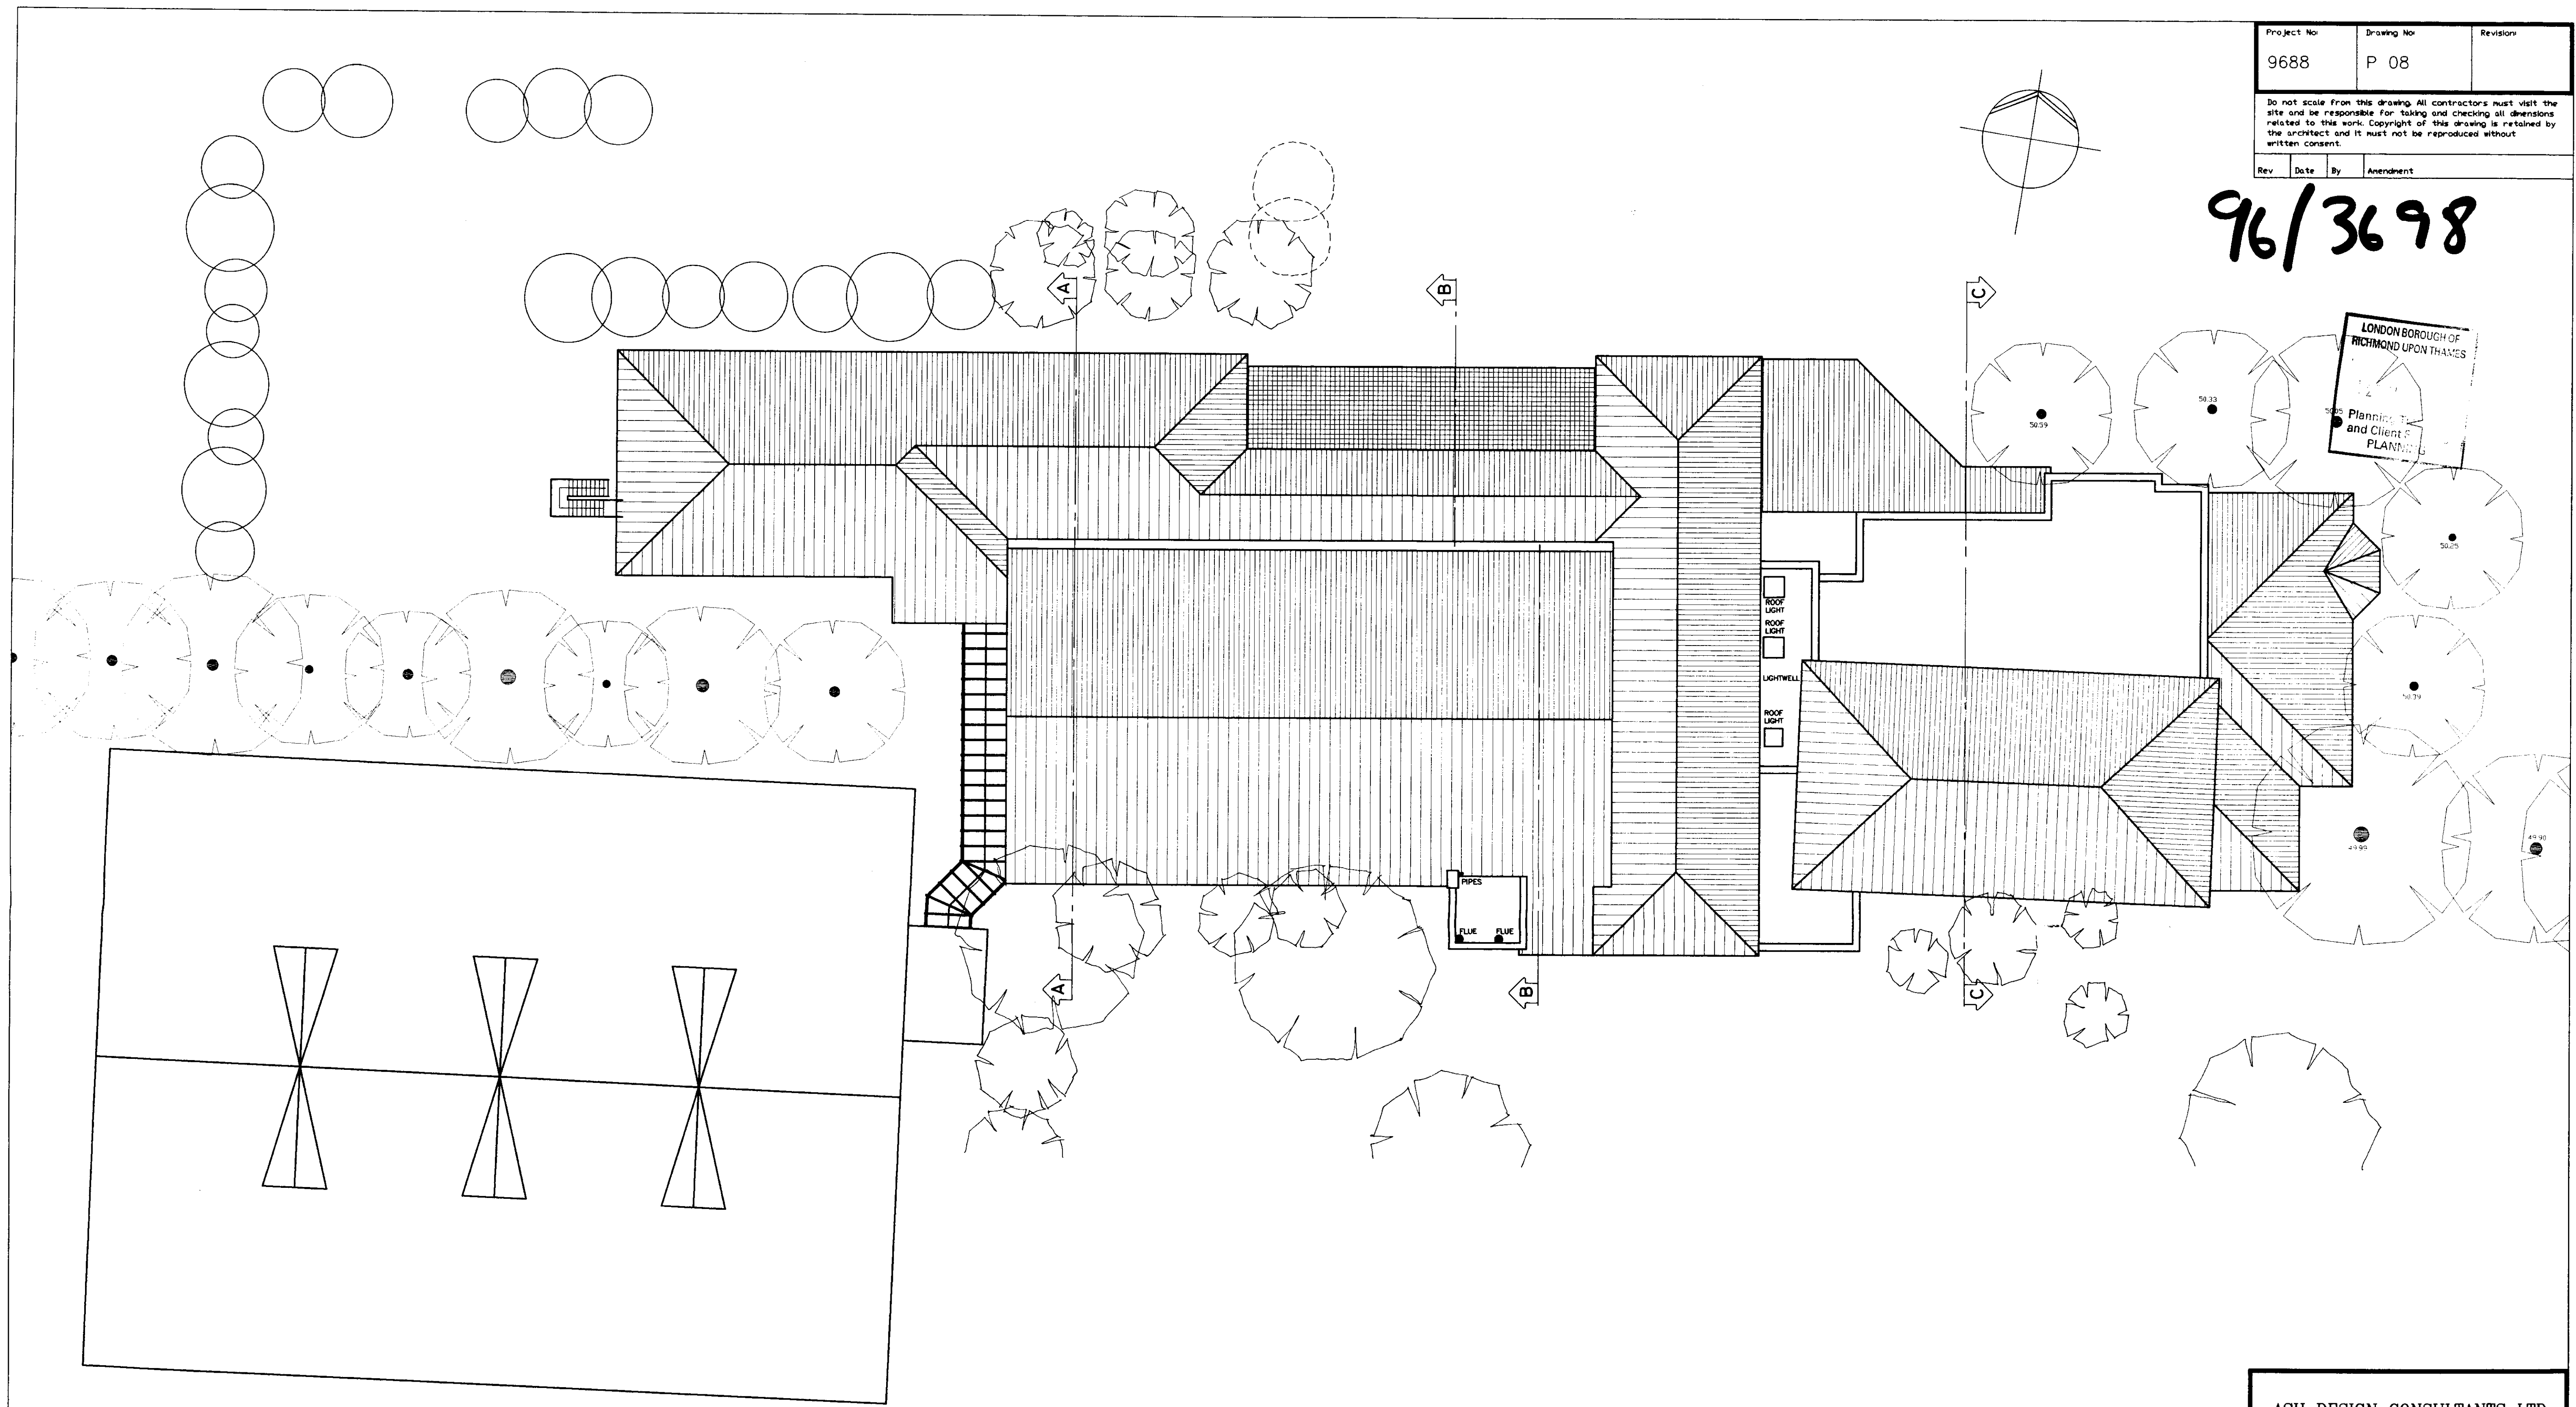

ROOF PLAN

ASH DESIGN CONSULTANTS LTD		
STUDIO 2 THE CENTRE NEW ASH GREEN LONGFIELD KENT DA3 8JJ		
Telephone (01474) 879484. Facsimile (01474) 879707		
Client THE GOVERNORS OF ST MARY'S UNIVERSITY COLLEGE		
Project COACHING AND PERFORMANCE DEVELOPMENT CENTRE		
Drawing PROPOSED ROOF PLAN		
Date JULY 97	Scale 1:200	Drawn by JM Checked by GR
Project no. 9688	Drawing No P 08	Revision