



Project No	Drawing No	Revision
9688	P 09	
Do not scale from this drawing. All contractors must visit the site and be responsible for taking and checking all dimensions related to this work. Copyright of this drawing is retained by the architect and it must not be reproduced without written consent.		
Rev	Date	By

96/3698

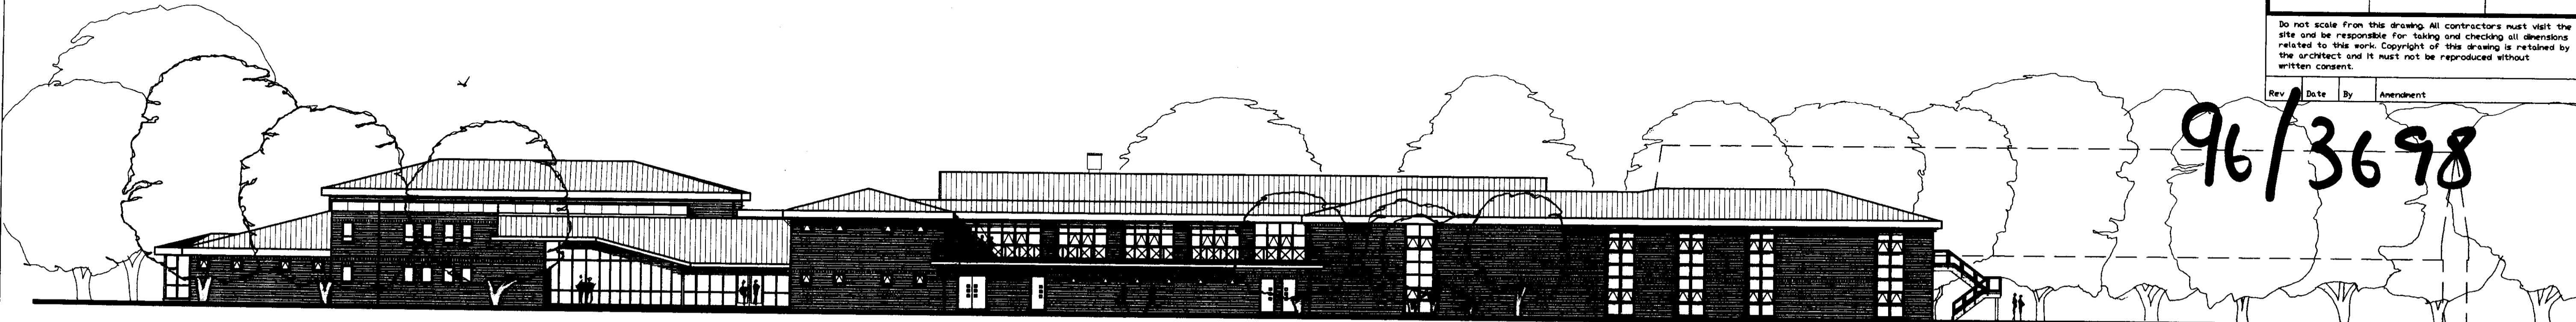


NORTH ELEVATION

LONDON BOROUGH OF RICHMOND UPON THAMES  
Planning, Transport and Client Services  
PLANNING

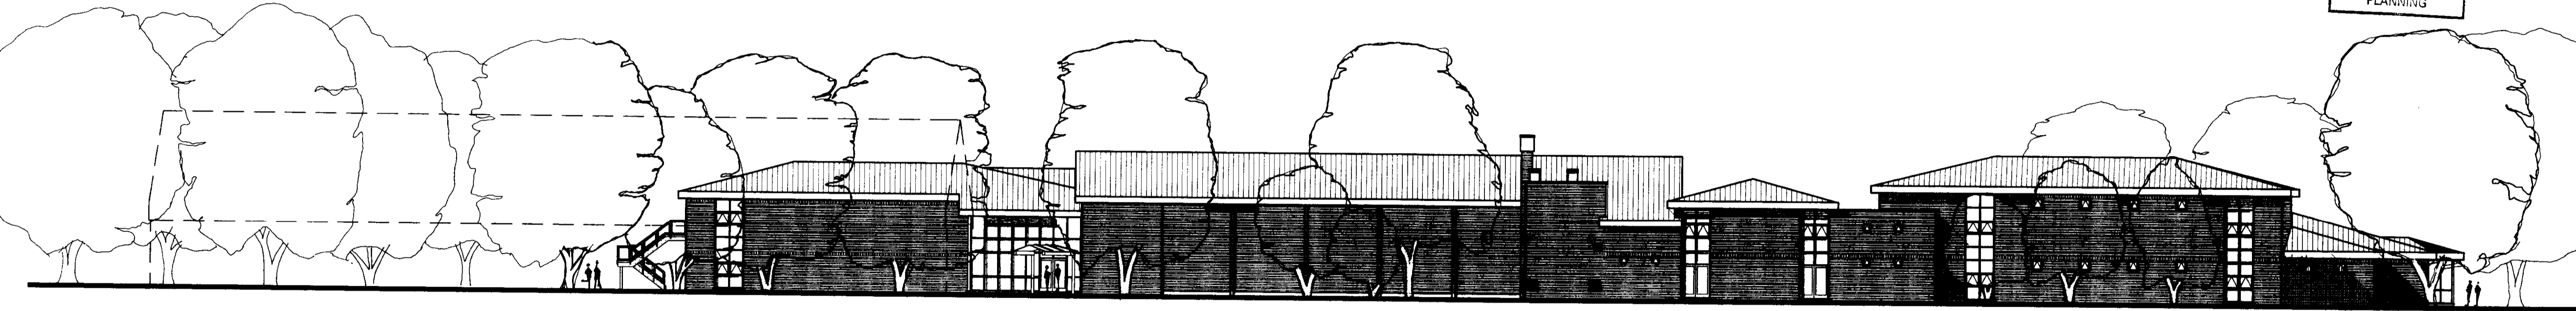



SOUTH ELEVATION

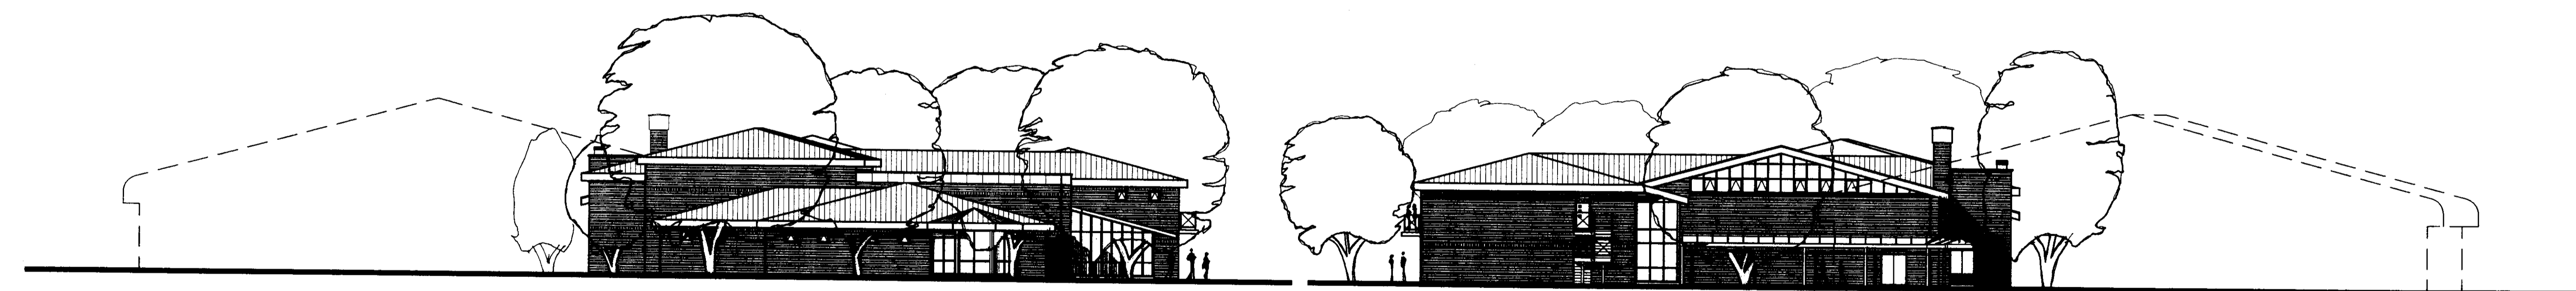

EAST ELEVATION

WEST ELEVATION

- MATERIALS**
- ROOF: COLOUR COATED PROFILED STEEL  
MERLIN GREY TO MATCH EXISTING
  - SOFFIT & FASCIA: COLOUR COATED PRESSED STEEL  
MERLIN GREY TO MATCH EXISTING
  - WALLS: YELLOW STOCK BRICKWORK TO MATCH EXISTING  
WITH FEATURE BRICKWORK BANDING IN CONTRASTING COLOUR
  - WINDOWS/CURTAIN WALLING: DOUBLE GLAZED IN  
POLYESTER POWDER COATED ALUMINIUM FRAME
  - EXTERNAL DOORS: PAINT QUALITY SOLID CORE  
DOORS IN HW FRAME
  - STONE PAINTED RENDER BAND AND CONCRETE  
COPING TO SPORTS INJURY CLINIC
  - GLAZED COVERED WALKWAY ON PAINTED STEELWORK FRAME
  - PAINTED STEELWORK: BALUSTRADE TO TERRACE  
AND EMERGENCY EXIT STAIR

 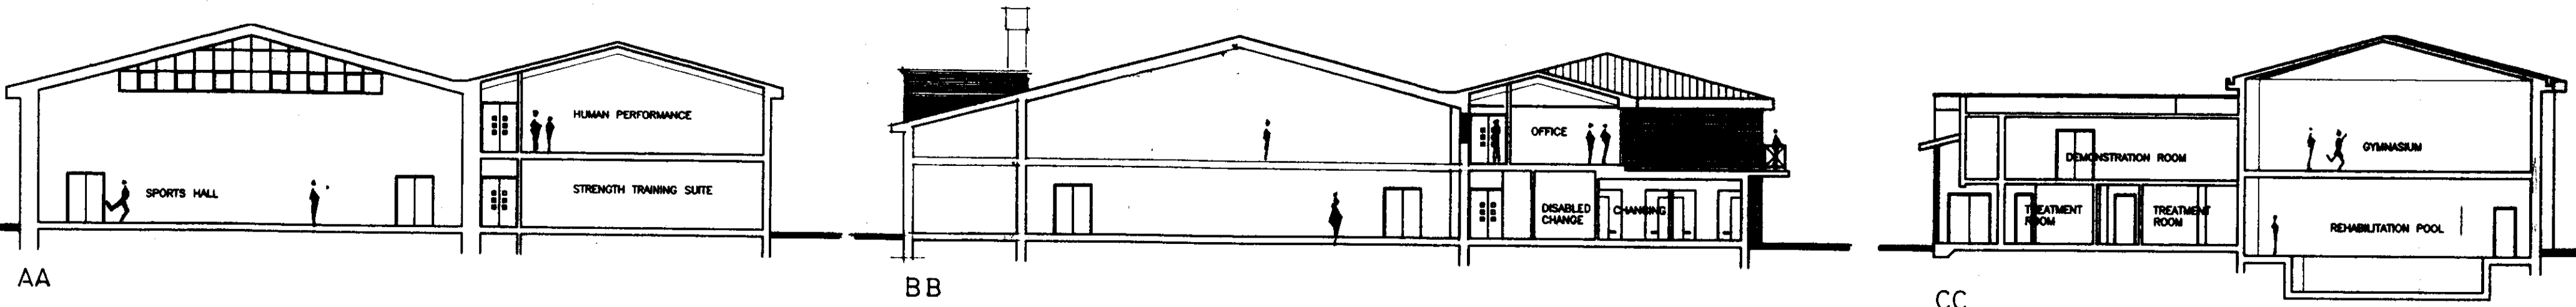

ASH DESIGN CONSULTANTS LTD		
STUDIO 2 THE CENTRE NEW ASH GREEN LONGFIELD KENT DA3 6JW		
Telephone (01474) 879484. Facsimile (01474) 879707		
Client		
THE GOVERNORS OF ST. MARY'S UNIVERSITY COLLEGE		
Project		
COACHING AND PERFORMANCE DEVELOPMENT CENTRE		
Drawing		
PROPOSED ELEVATIONS & SECTIONS		
Date:	Scale:	Drawn by:
JUNE 97	1:200	JM
		Checked by:
		GR
Project no.	Drawing No	Revision
Computer ref.		
9688	P 09	