
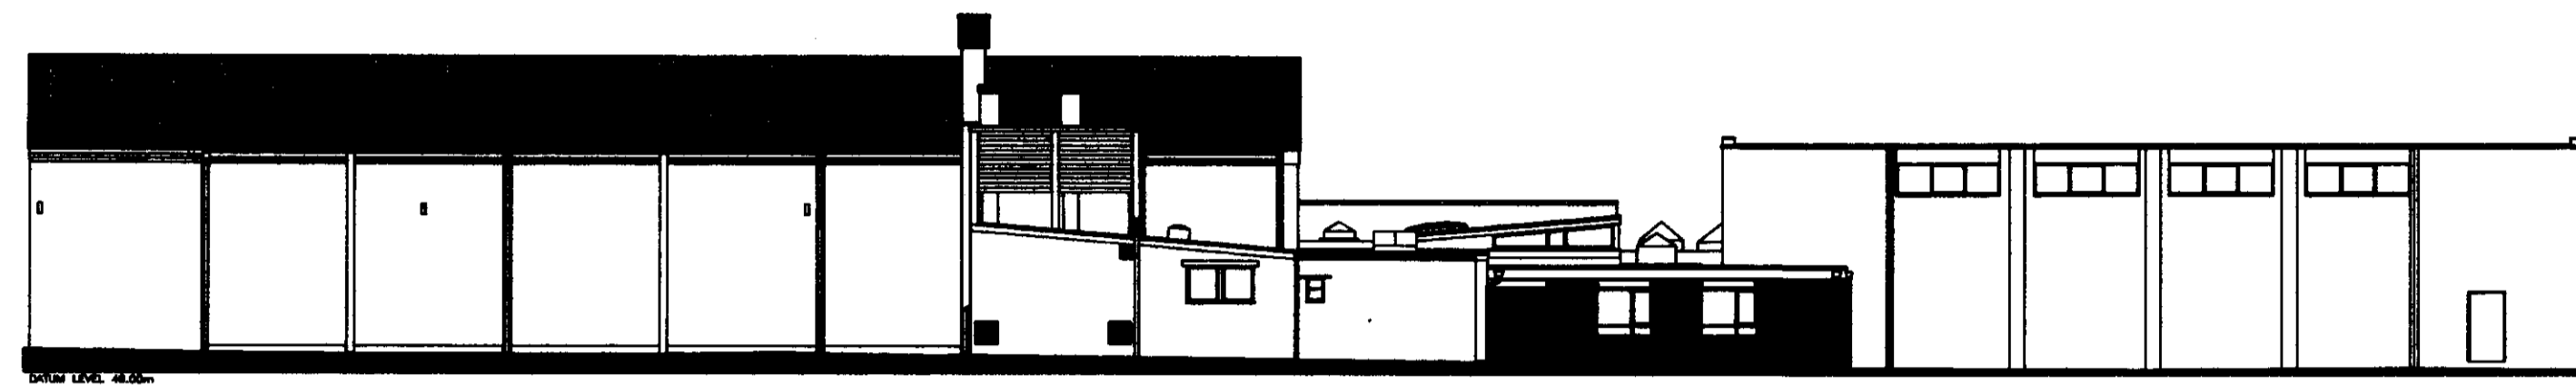



Project No	Drawing No	Revision
9688	P 05	

Do not scale from this drawing. All contractors must visit the site and be responsible for taking and checking all dimensions related to this work. Copyright of this drawing is retained by the architect and it must not be reproduced without written consent.


96/3698

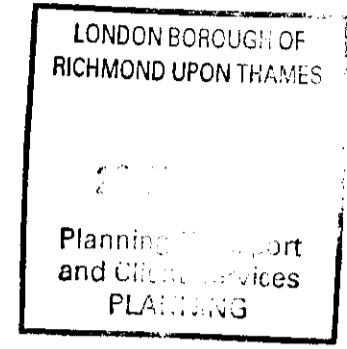


SOUTH ELEVATION

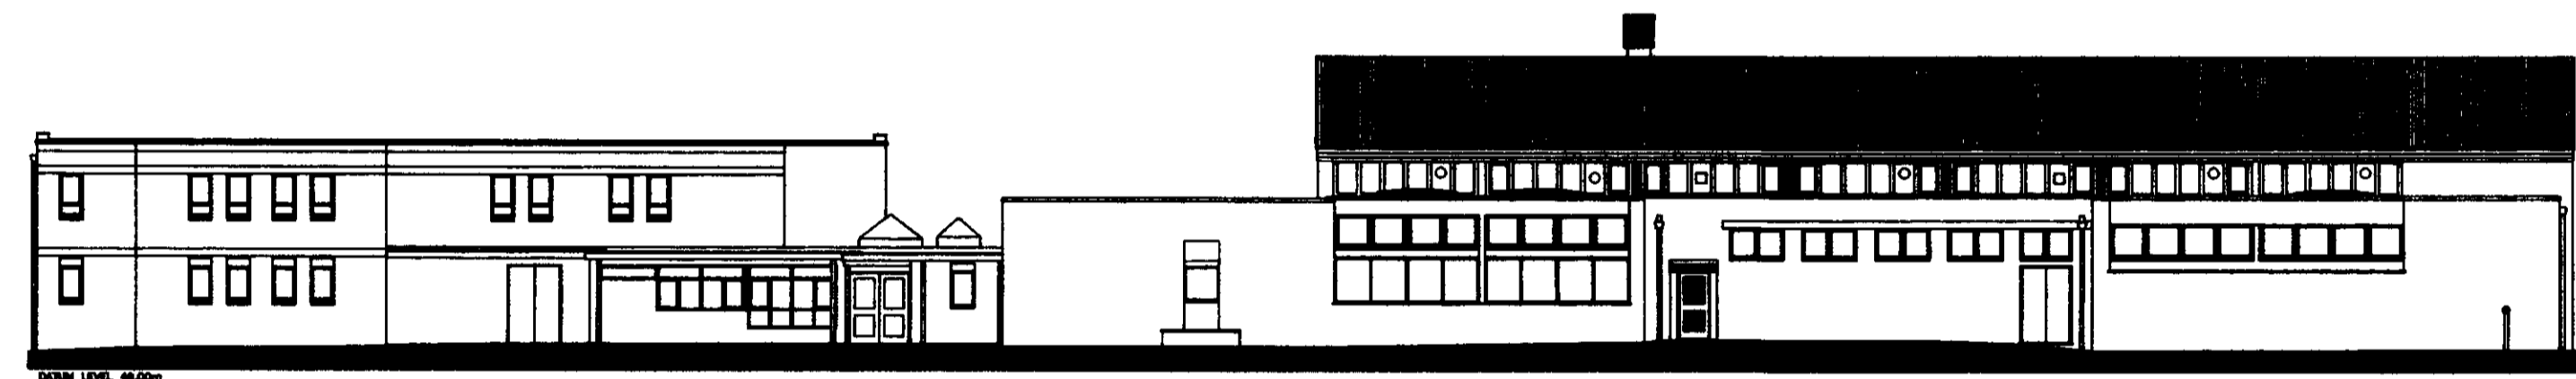


NORTH ELEVATION

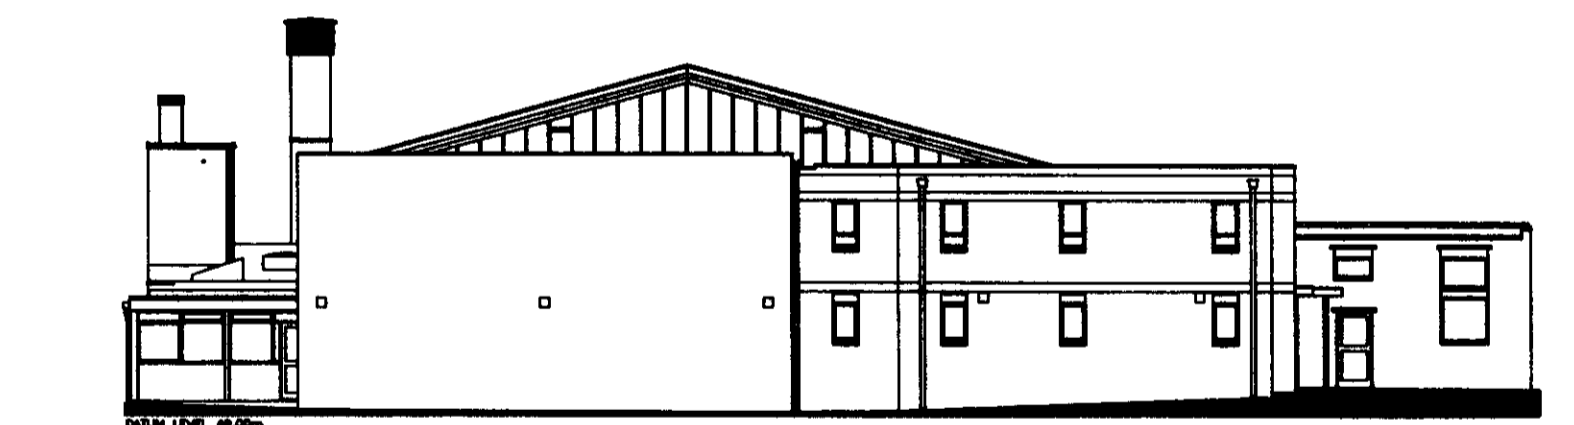

EAST ELEVATION

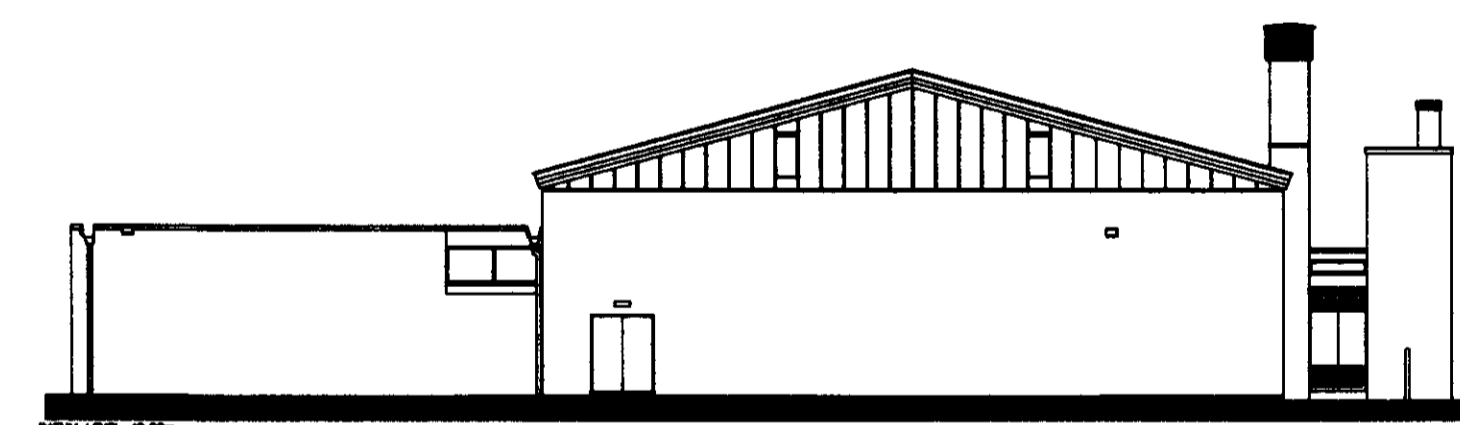

WEST ELEVATION

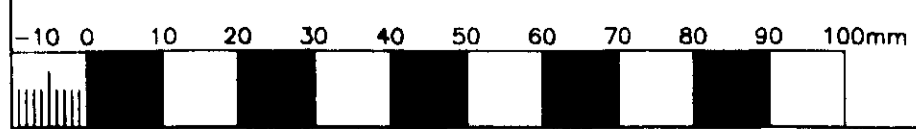

ASH DESIGN CONSULTANTS LTD STUDIO 2 THE CENTRE NEW ASH GREEN LONGFIELD KENT DA3 8AJ Telephone (01474) 879484. Facsimile (01474) 879707		
Client: THE GOVERNORS OF ST. MARY'S UNIVERSITY COLLEGE		
Project: COACHING AND PERFORMANCE DEVELOPMENT CENTRE		
Drawing: EXISTING ELEVATIONS		
Date: JULY 97	Scale: 1:200	Drawn by: JM Checked by: GR
Project no. Computer ref. 9688	Drawing No P 05	Revision