


OFFICE COPY  
**APPROVED**

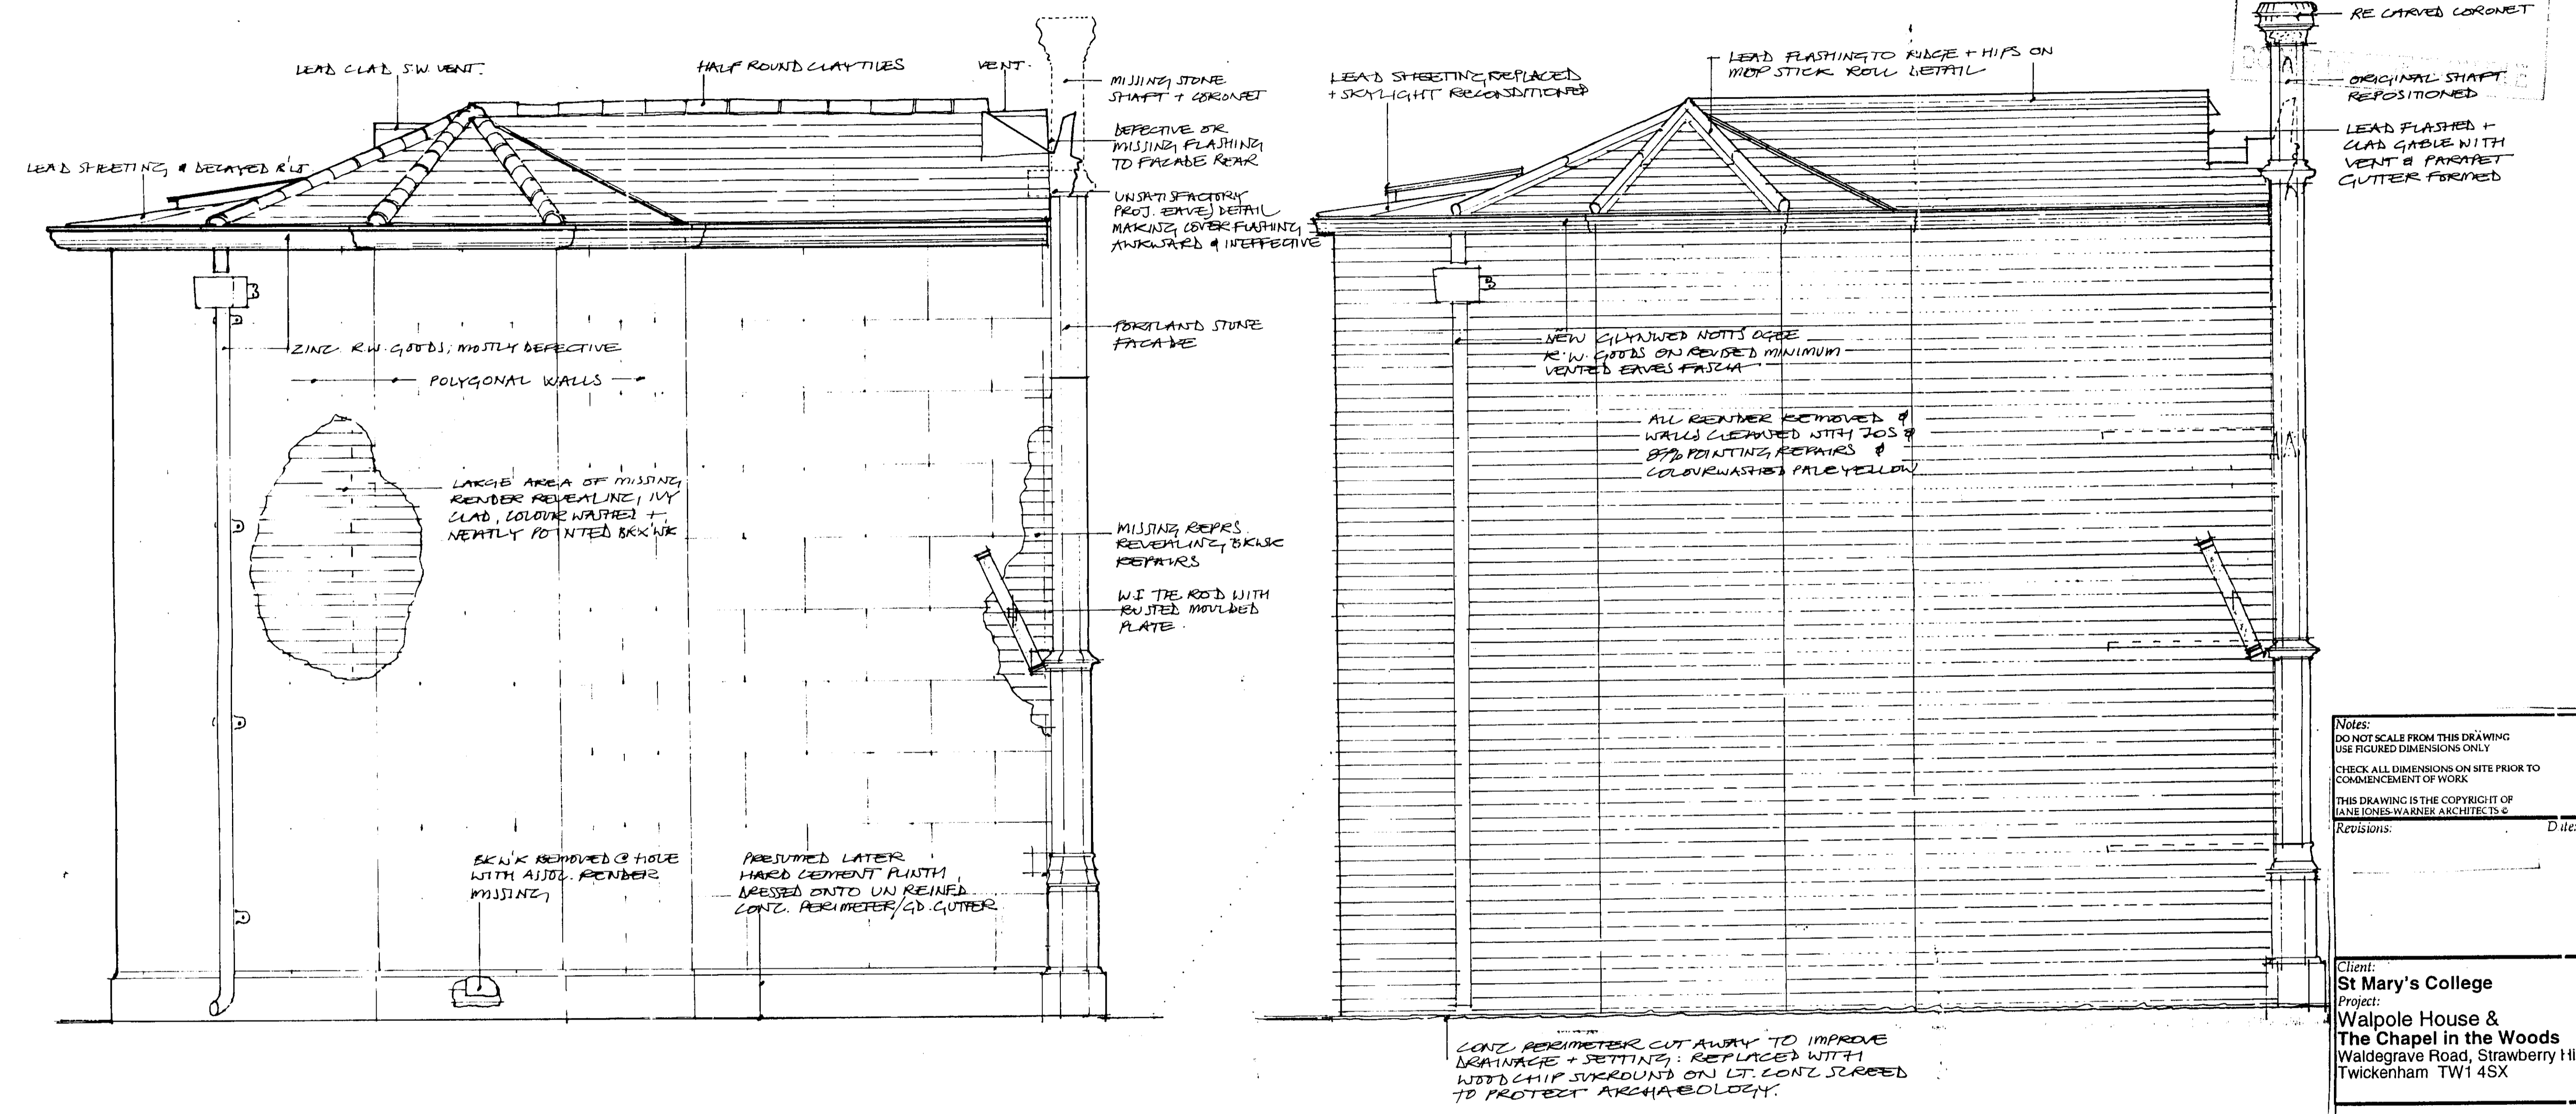

**Notes:**  
 DO NOT SCALE FROM THIS DRAWING  
 USE FIGURED DIMENSIONS ONLY  
 CHECK ALL DIMENSIONS ON SITE PRIOR TO COMMENCEMENT OF WORK  
 THIS DRAWING IS THE COPYRIGHT OF JANE JONES-WARNER ARCHITECTS ©  
 Revisions: \_\_\_\_\_ Date: \_\_\_\_\_

**Client:**  
 St Mary's College  
**Project:**  
 Walpole House & The Chapel in the Woods  
 Waldegrave Road, Strawberry Hill, Twickenham TW1 4SX

**ASH DESIGN CONSULTANTS LTD**  
 STUDIO 2, THE CENTRE  
 NEW ASH GREEN, KENT DA3 8JJ  
 01474 879484 FX 01474 879707  
 IN ASSOCIATION WITH  
**JANE JONES-WARNER**  
 CHARTERED ARCHITECTS

**Drawing Title:**  
 CHAPEL IN THE WOODS  
 NORTH ELEVATION SURVEY + PROPOSED TO SHOW RENDER REMOVAL + ROOT ALTERATIONS.

Scale: 1:20 Date: Nov 96

Drawing No: **086/61**

61 A CHAPEL NORTH ELEVATION SURVEY

1:20

61 B CHAPEL NORTH ELEVATION AS PROPOSED

1:20