
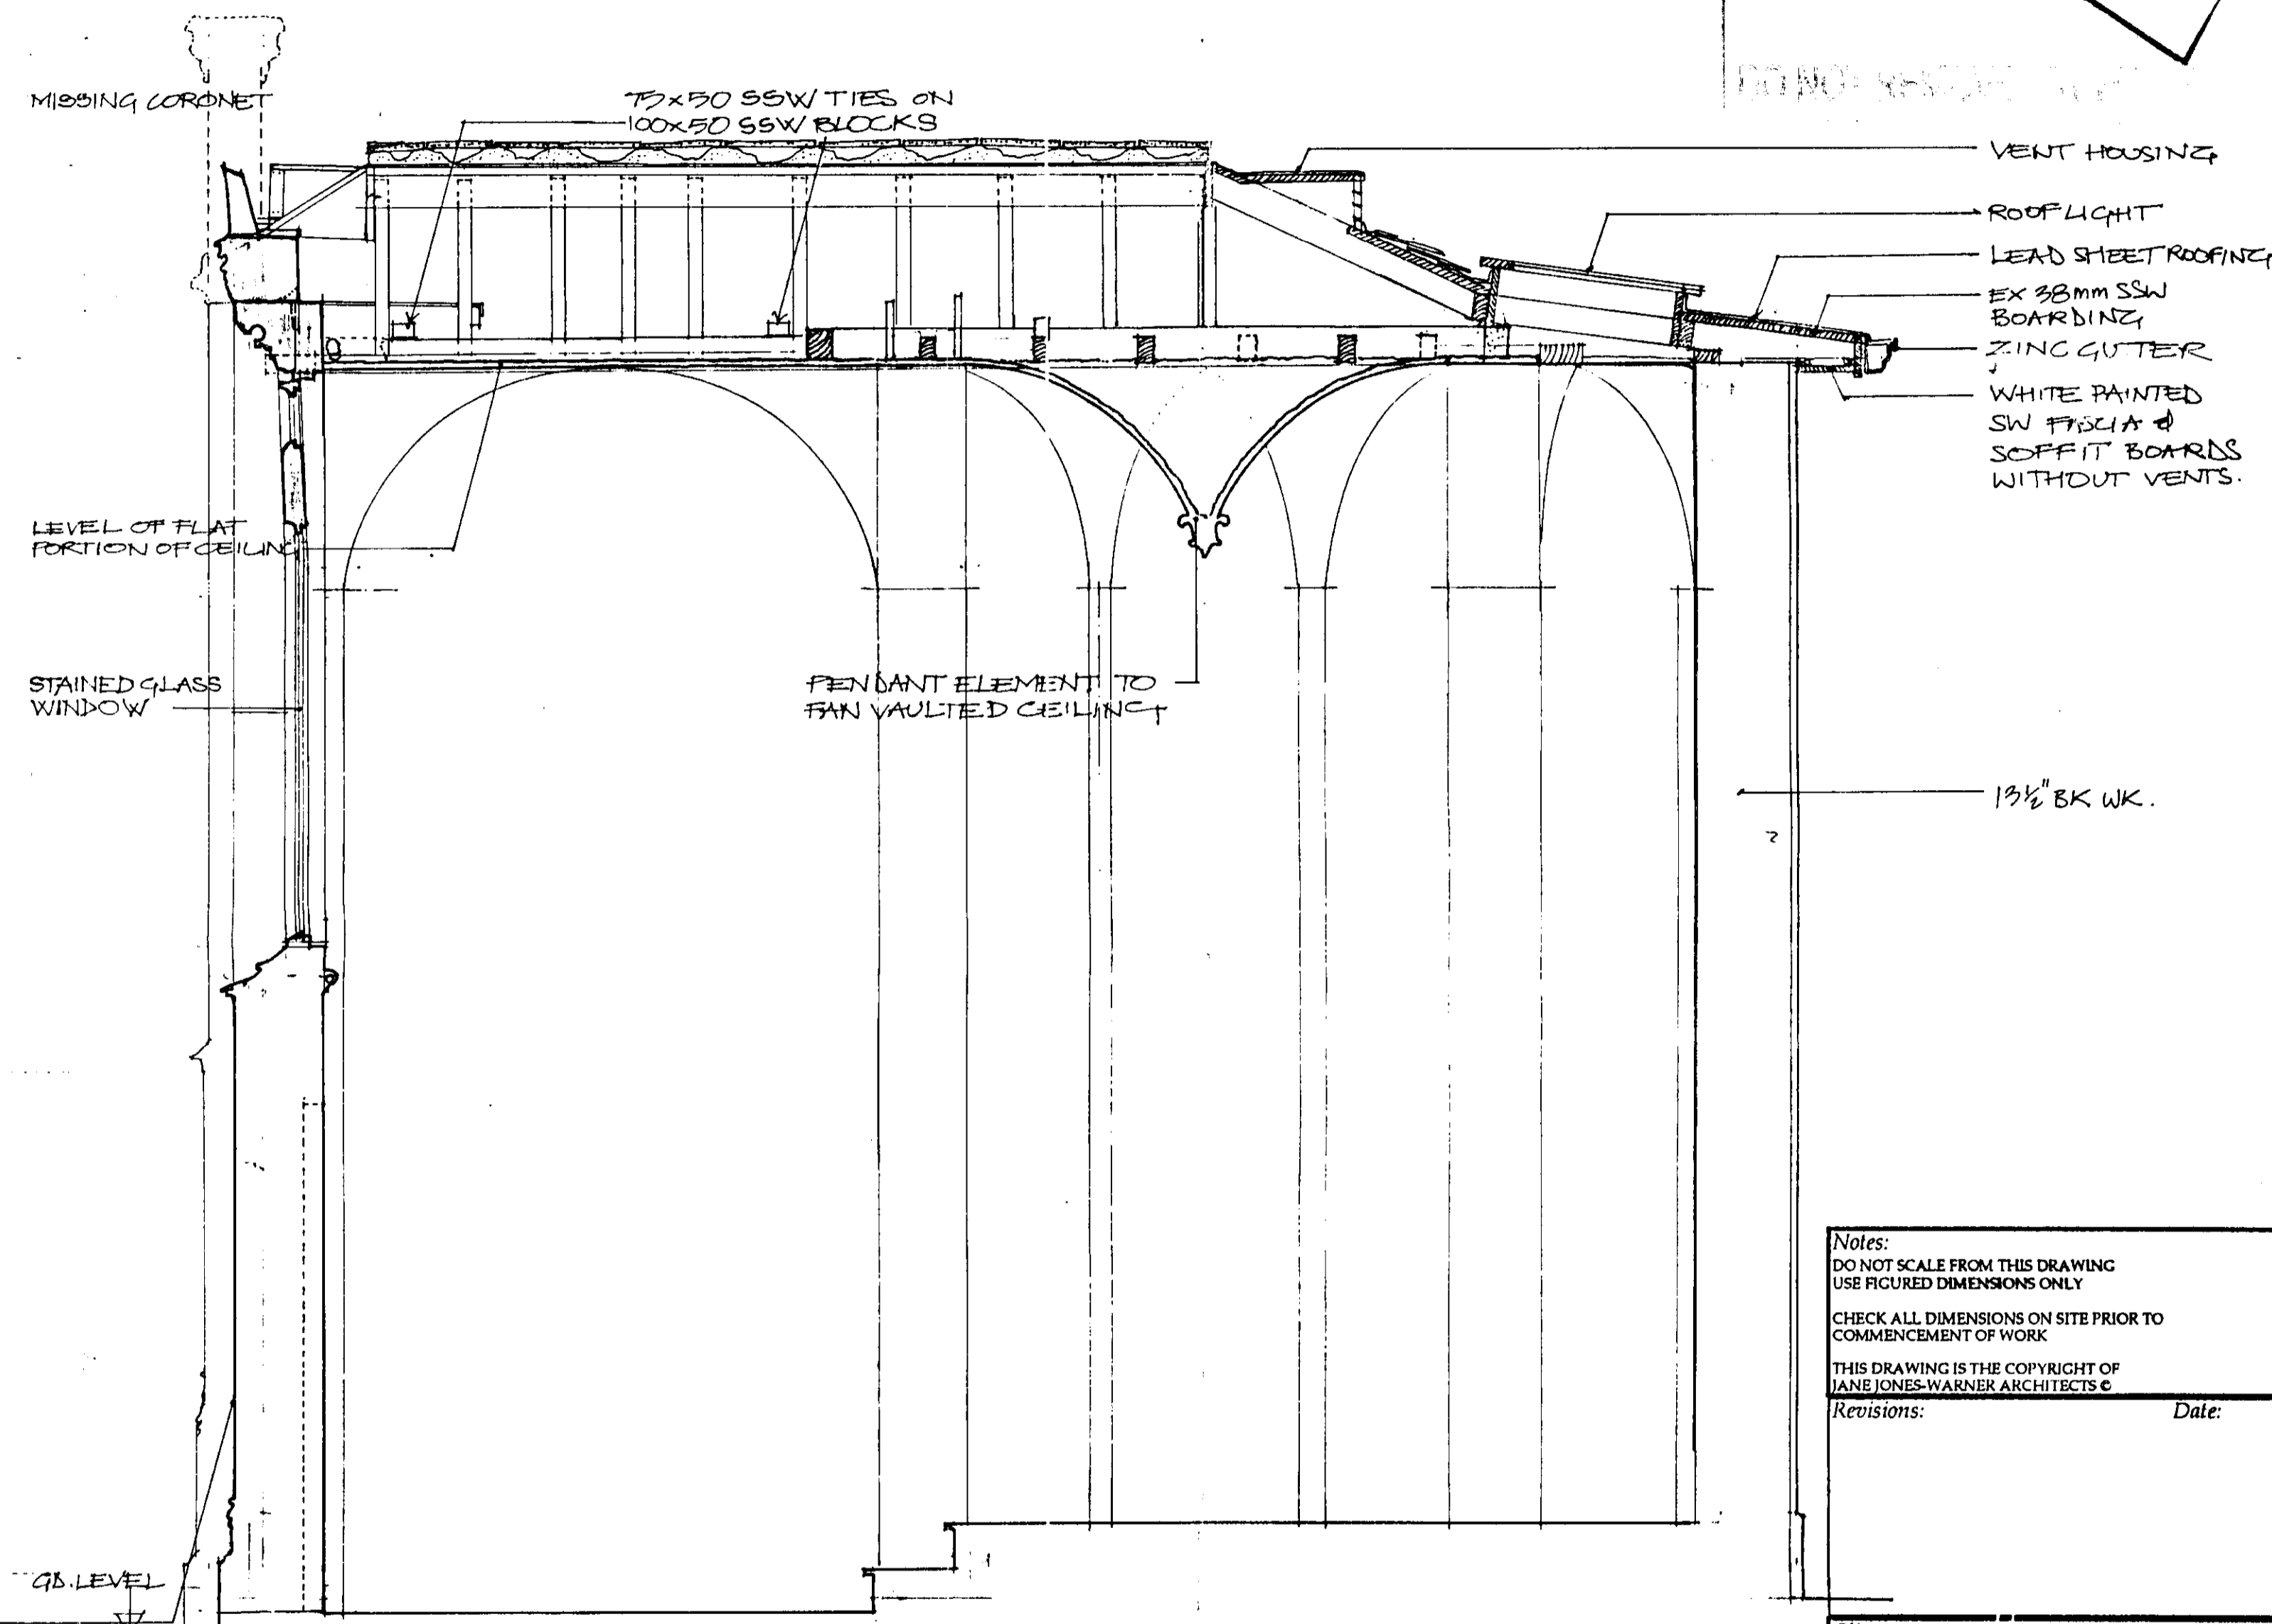


OFFICE COPY
APPROVED

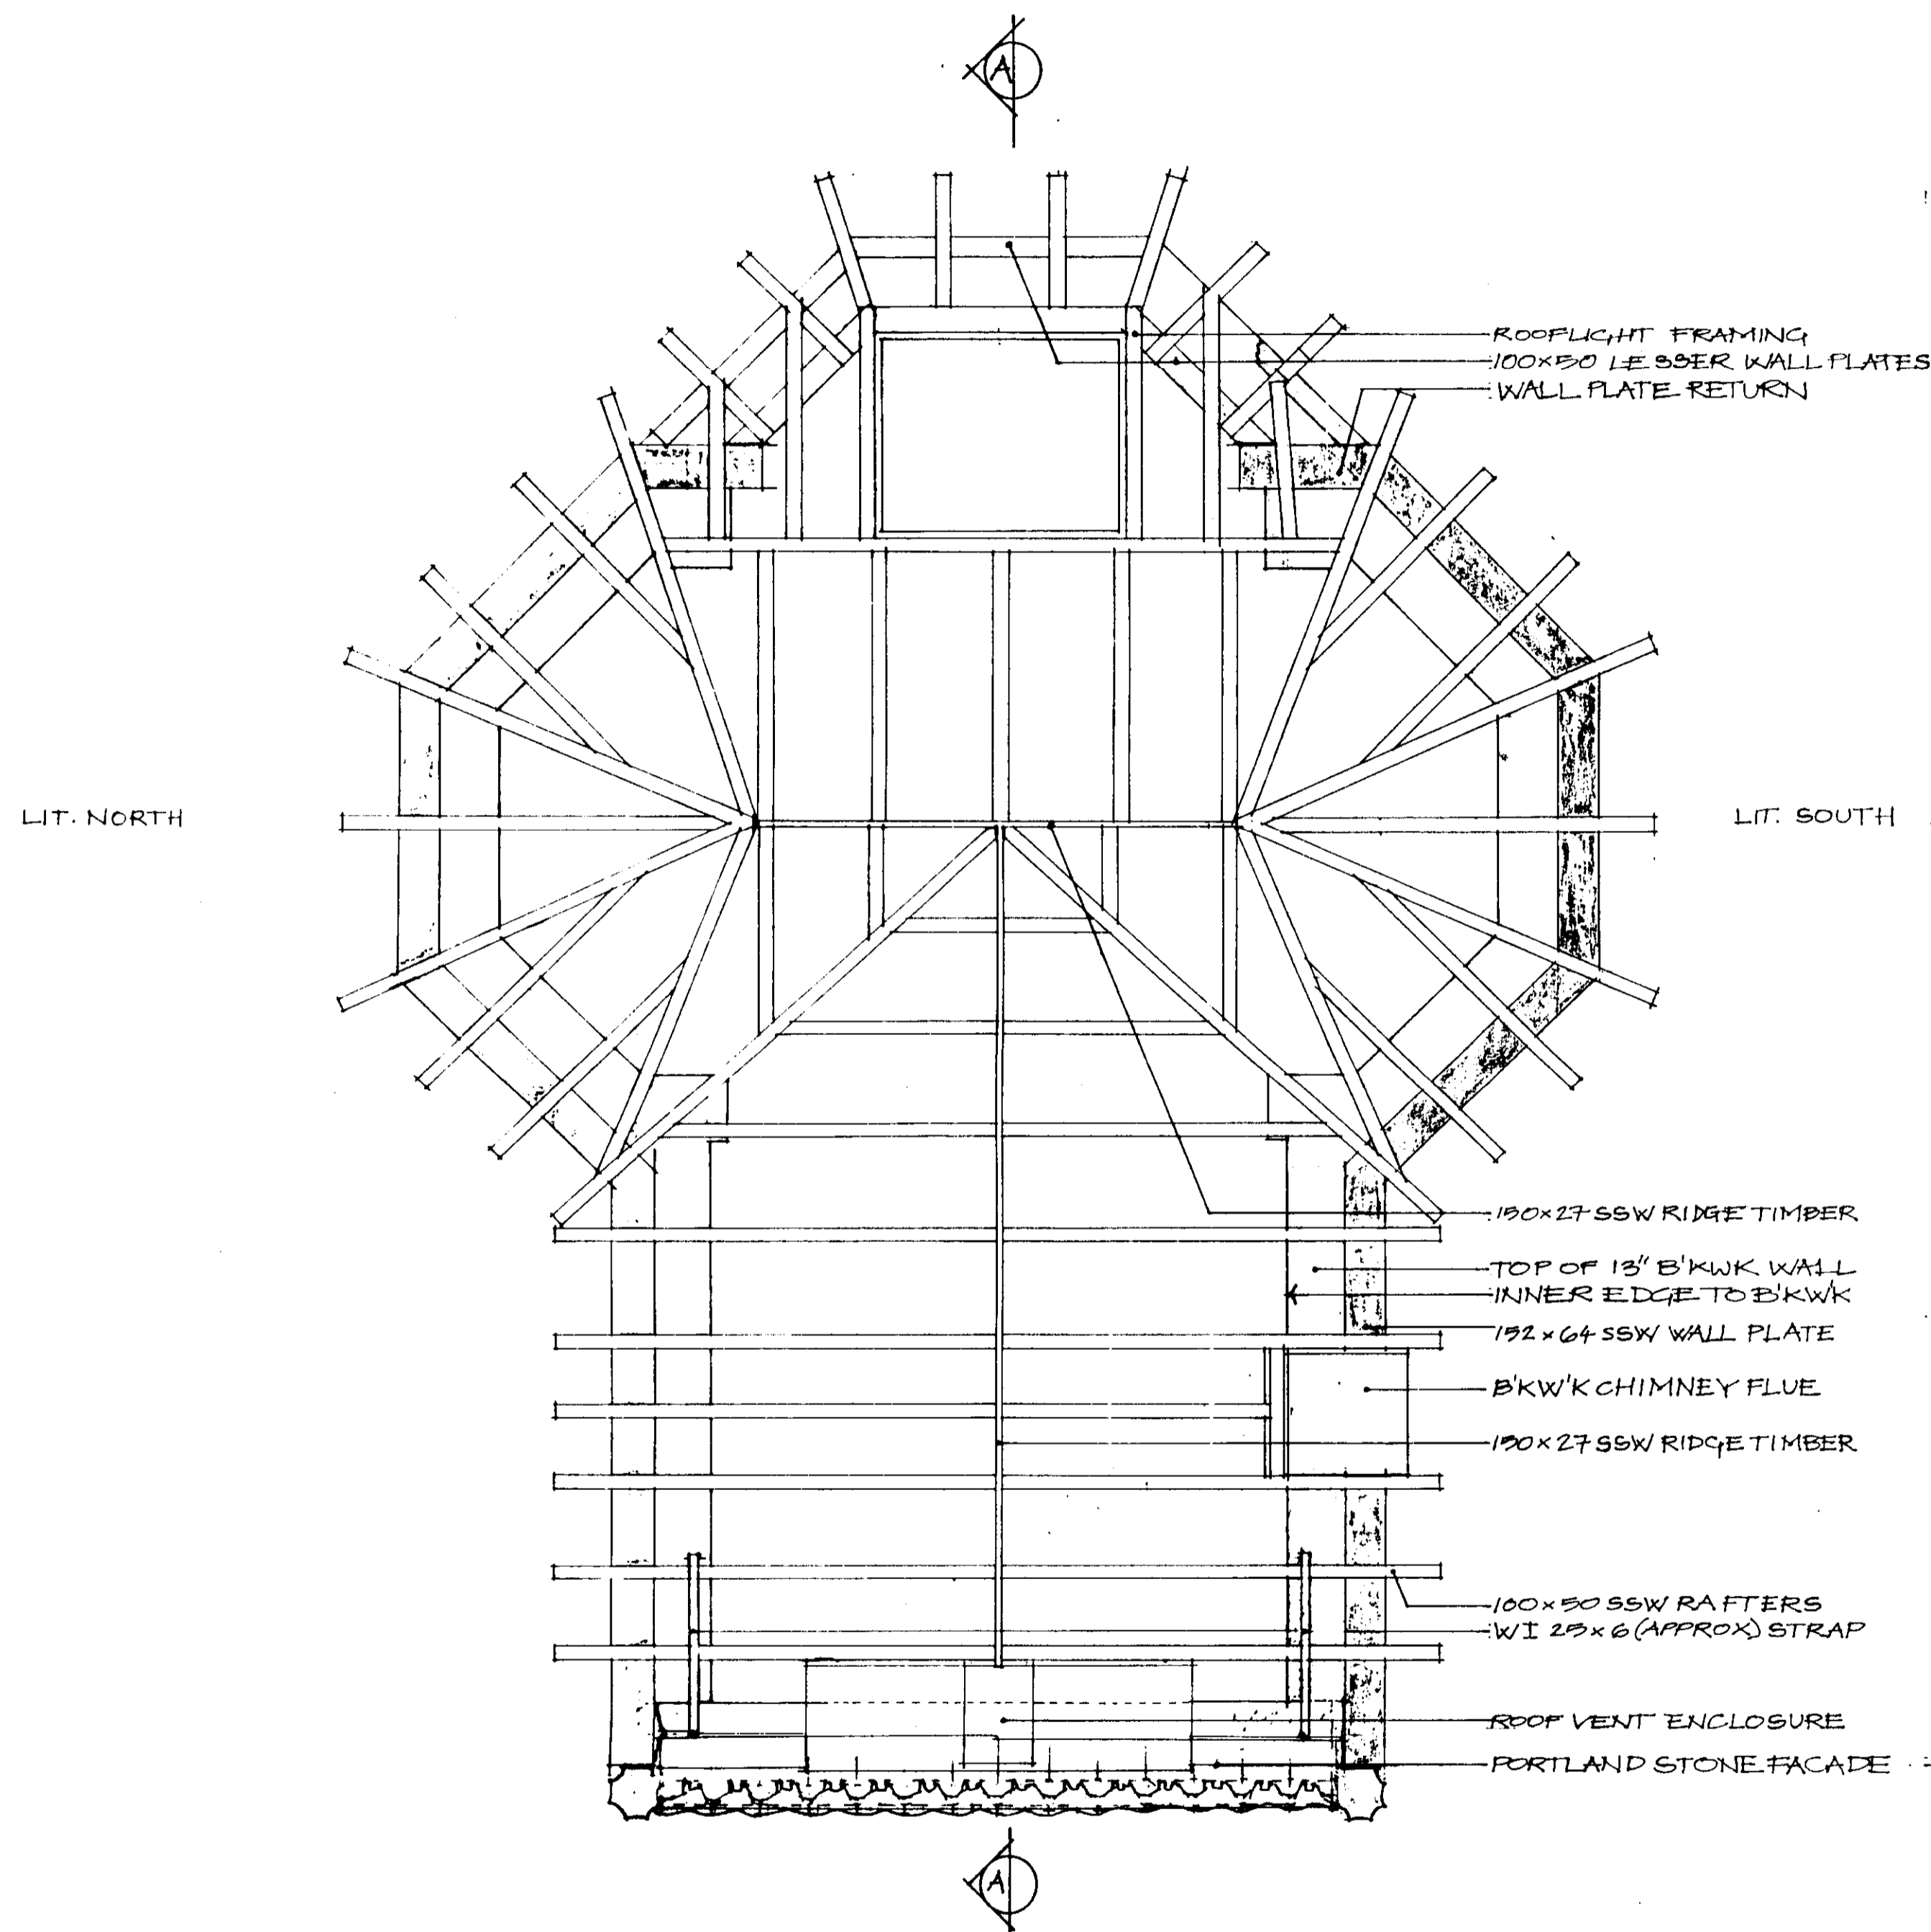

Notes:
 DO NOT SCALE FROM THIS DRAWING
 USE FIGURED DIMENSIONS ONLY
 CHECK ALL DIMENSIONS ON SITE PRIOR TO COMMENCEMENT OF WORK
 THIS DRAWING IS THE COPYRIGHT OF JANE JONES-WARNER ARCHITECTS ©
 Revisions: _____ Date: _____

Client:
 St Mary's College
Project:
 Walpole House &
 The Chapel in the Woods
 Waldegrave Road, Strawberry Hill,
 Twickenham TW1 4SX

ASH DESIGN CONSULTANTS LTD
 STUDIO 2, THE CENTRE
 NEW ASH GREEN, KENT DA3 8JJ
 01474 879484 FX 01474 879707
 IN ASSOCIATION WITH
JANE JONES-WARNER
 CHARTERED ARCHITECTS

Drawing Title:
 CHAPEL IN THE WOODS
SURVEY: ROOF PLAN
& BUILDING SECTION
 A-A

Scale: 1:20 Date: NOV 96

Drawing No:
 086/55

EA A CHAPEL ROOF STRUCTURE PLAN 1:20

BB B CHAPEL IN THE WOODS SECTION A-A