

Project No	Drawing No	Revision
99237	P104	

© ASH DESIGN CONSULTANTS LTD
 ASH HOUSE, ASH ROAD, LONGFIELD, KENT, DA3 6JD
 No part of this drawing may be reproduced without written consent.
 Do not scale from this drawing.
 All contractors must visit site and be responsible for taking and checking of dimensions related to this work.


Rev	Date	By	Amendment
-----	------	----	-----------

LEGEND


ASH DESIGN CONSULTANTS LTD
 CHARTERED ARCHITECTS
 www.ashdesign.co.uk
 ash@ashdesign.co.uk
 Tel: 01474 879484
 Fax: 01474 879707
 LINGAR GROUP

Client	ST MARYS COLLEGE		
Project	K BLOCK		
Drawing	NORTH & SOUTH ELEVATIONS		
Date	Scale	Drawn by	Checked by
MAY 2001	1/100	CS	

Project No	Drawing No	Revision
99237	P 104	

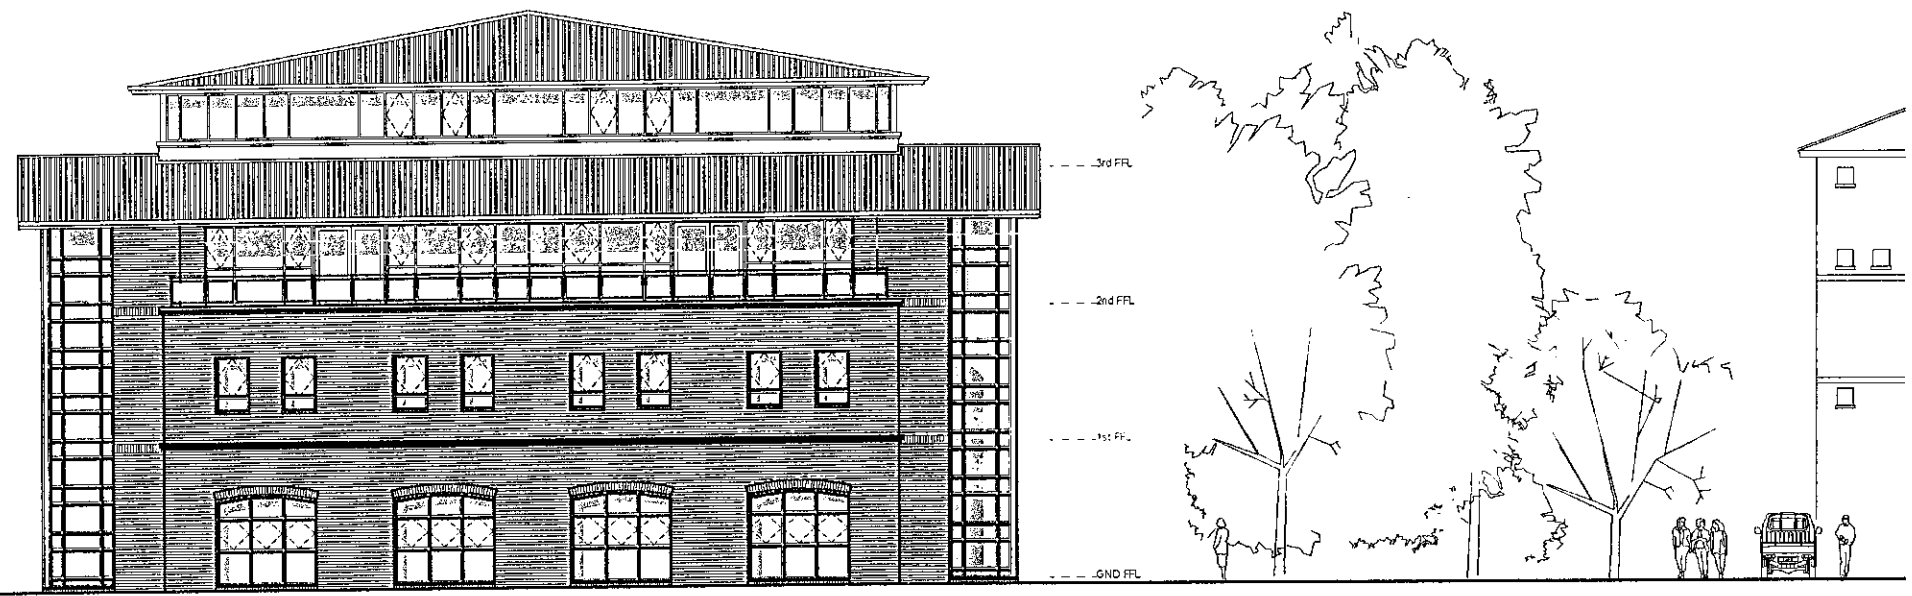

SOUTH ELEVATION

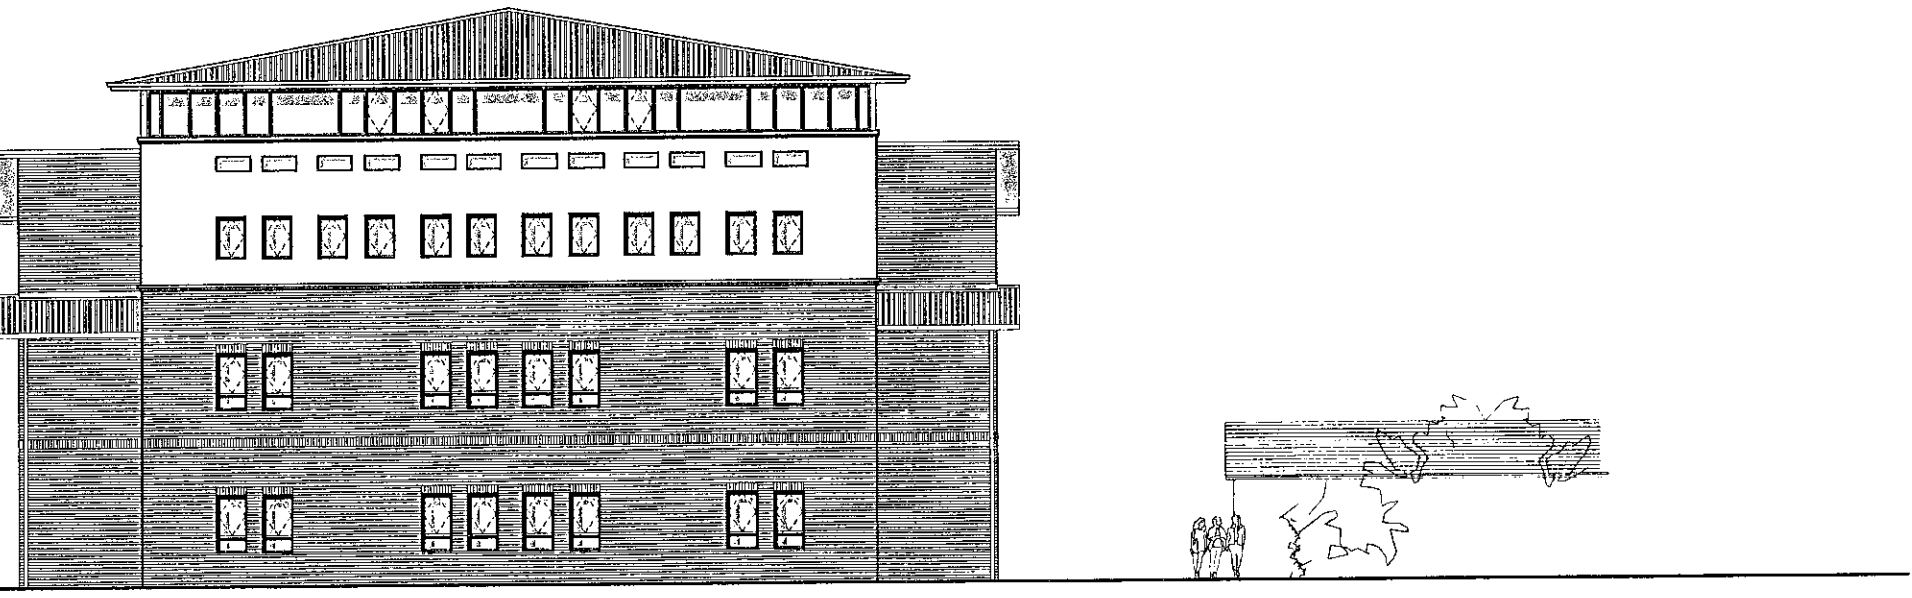

NORTH ELEVATION

Metal Profiled Roof with secret fixings. Colour to match adjacent J block

PPC Aluminium curtain walling Colour: TBC

Reconstituted stone corbeling

Facing brickwork to be 1st class Funtom Second Hand Stock with feature brick segmental arch over openings

Metal Profiled Roof with secret fixings. Colour to match adjacent J block

PPC Aluminium curtain walling Colour: TBC

Rendered brickwork with decorative recesses Colour: White

Reconstituted stone corbeling

Facing brickwork to be 1st class Funtom Second Hand Stock with feature brick segmental arch over openings

Reconstituted stone banding

PRELIMINARY