


WEST ELEVATION

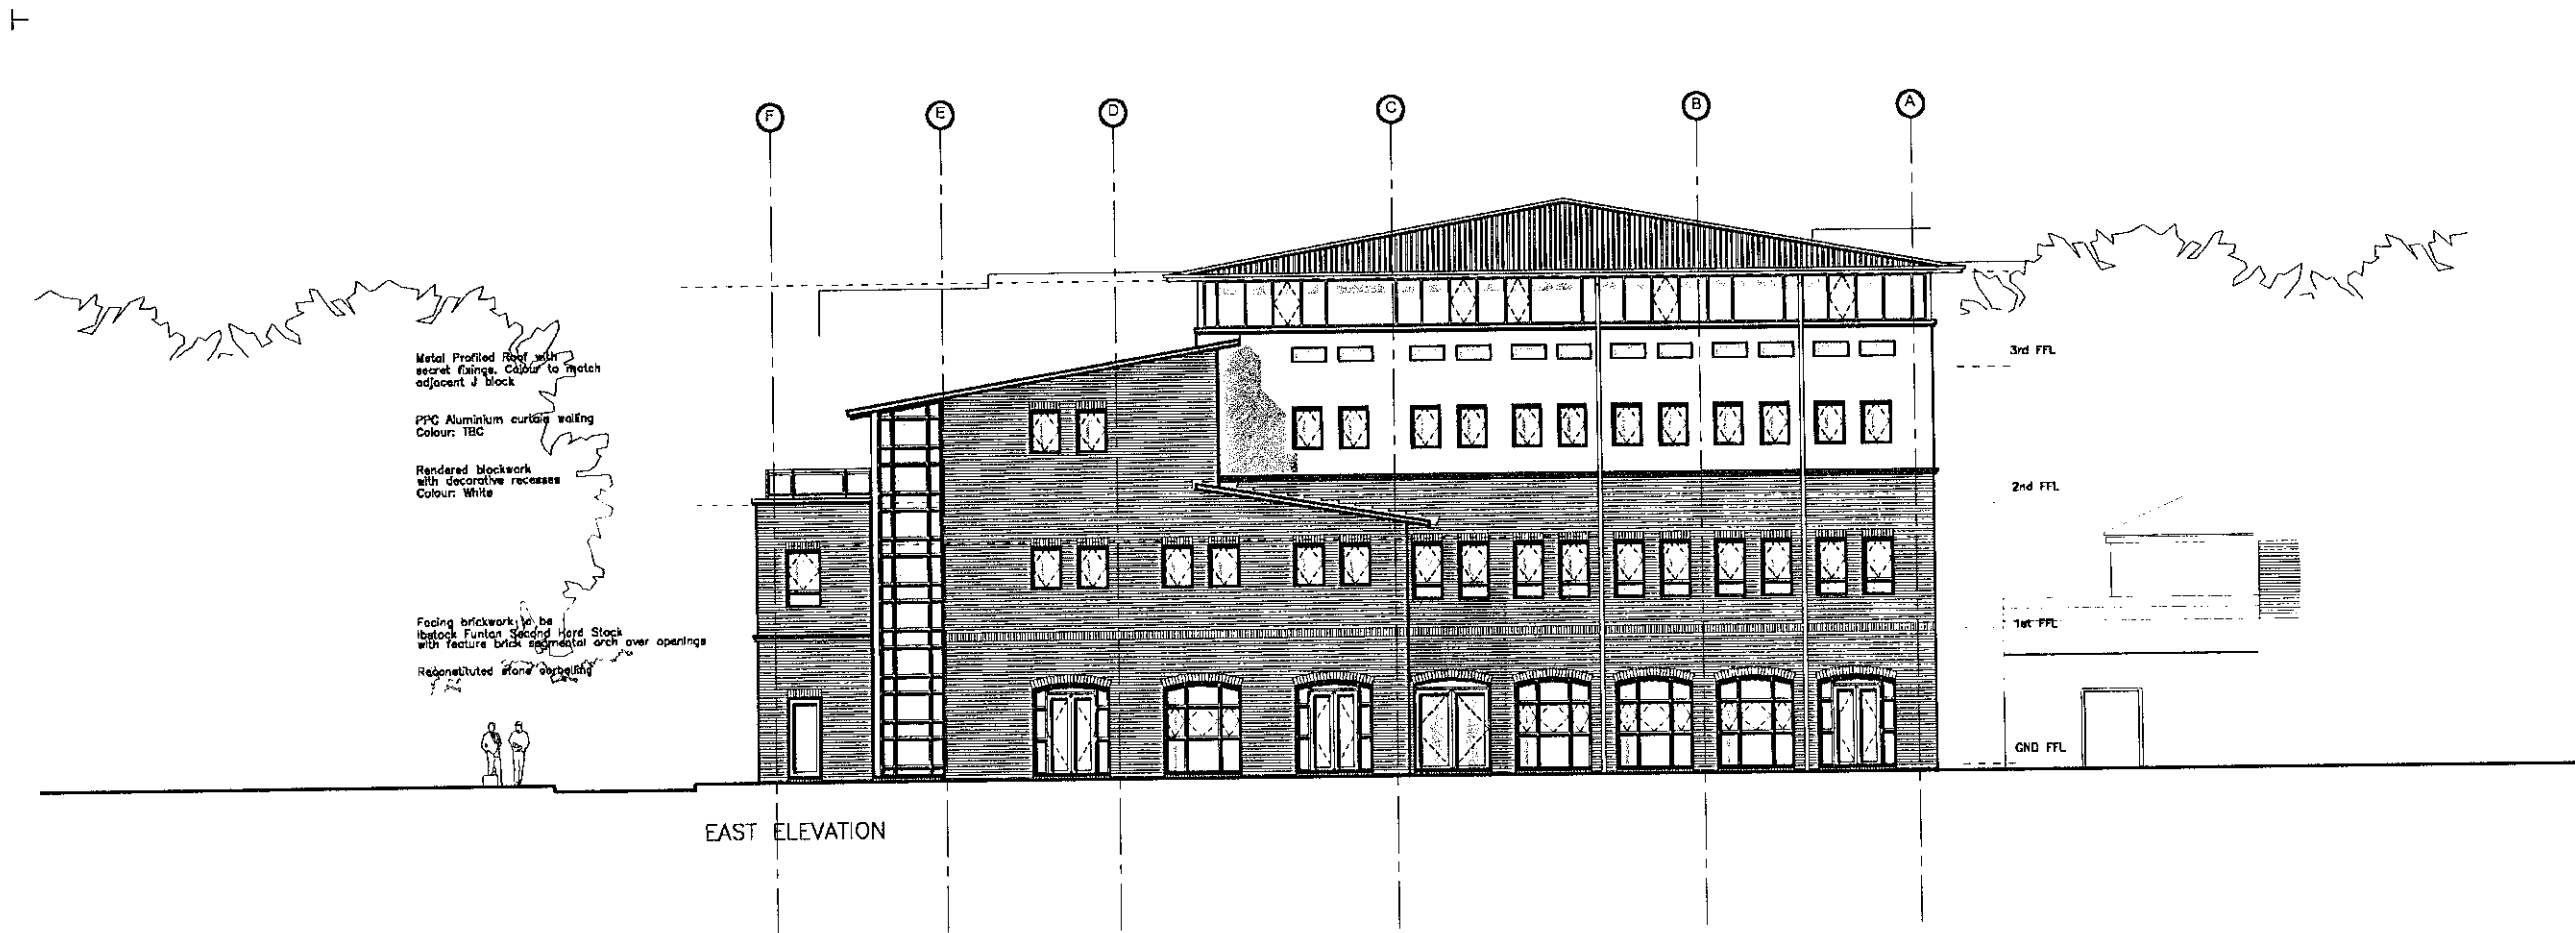

EAST ELEVATION

Project No	Drawing No	Revision
99237	P 105	

© ASH DESIGN CONSULTANTS LTD
 ASH HOUSE, ASH ROAD, LONGFIELD, KENT, DA3 8JD
 No part of this drawing may be reproduced without written consent.
 Do not scale from this drawing.
 All contractors must visit site and be responsible for taking and checking all dimensions related to this work.

Rev	Date	By	Amendment

LEGEND

ASH DESIGN CONSULTANTS LTD
 CHARTERED ARCHITECTS
 www.ingor.co.uk
 adcl@ingor.co.uk
 Tel: 01474 879484
 Fax: 01474 879707
 LINGAR GROUP

Client ST MARYS COLLEGE			
Project K BLOCK			
Drawing EAST & WEST ELEVATIONS			
Date MAY 2001	Scale 1/100	Drawn by CB	Checked by

Project No	Drawing No	Revision
99237	P 105	