

Project No	Drawing No	Revision
99237	(P) 05	

© ASH DESIGN CONSULTANTS LTD
 ASH HOUSE, ASH ROAD, LONGFIELD, KENT, DA3 8JD
 No part of this drawing may be reproduced without written consent
 Do not scale from this drawing.
 All contractors must visit site and be responsible for taking and checking all dimensions related to this work.

Rev	Date	By	Amendment
-----	------	----	-----------

01/0361/
 FUL

LONDON BOROUGH OF
 RICHMOND UPON THAMES
 27 FEB 2001
 PLANNING

LEGEND

SUPERSEDED

SUPERSEDED

ASH DESIGN CONSULTANTS LTD
 CHARTERED ARCHITECTS
 www.lingar.co.uk
 add@lingar.co.uk
 Tel: 01474 879484
 Fax: 01474 879707




Client
ST MARYS COLLEGE

Project
K BLOCK


Drawing
NORTH & SOUTH ELEVATIONS

Date	Scale	Drawn by	RSC
OCT 2000	1/100	Checked by	

Project No	Drawing No	Revision
99237	(P) 05	

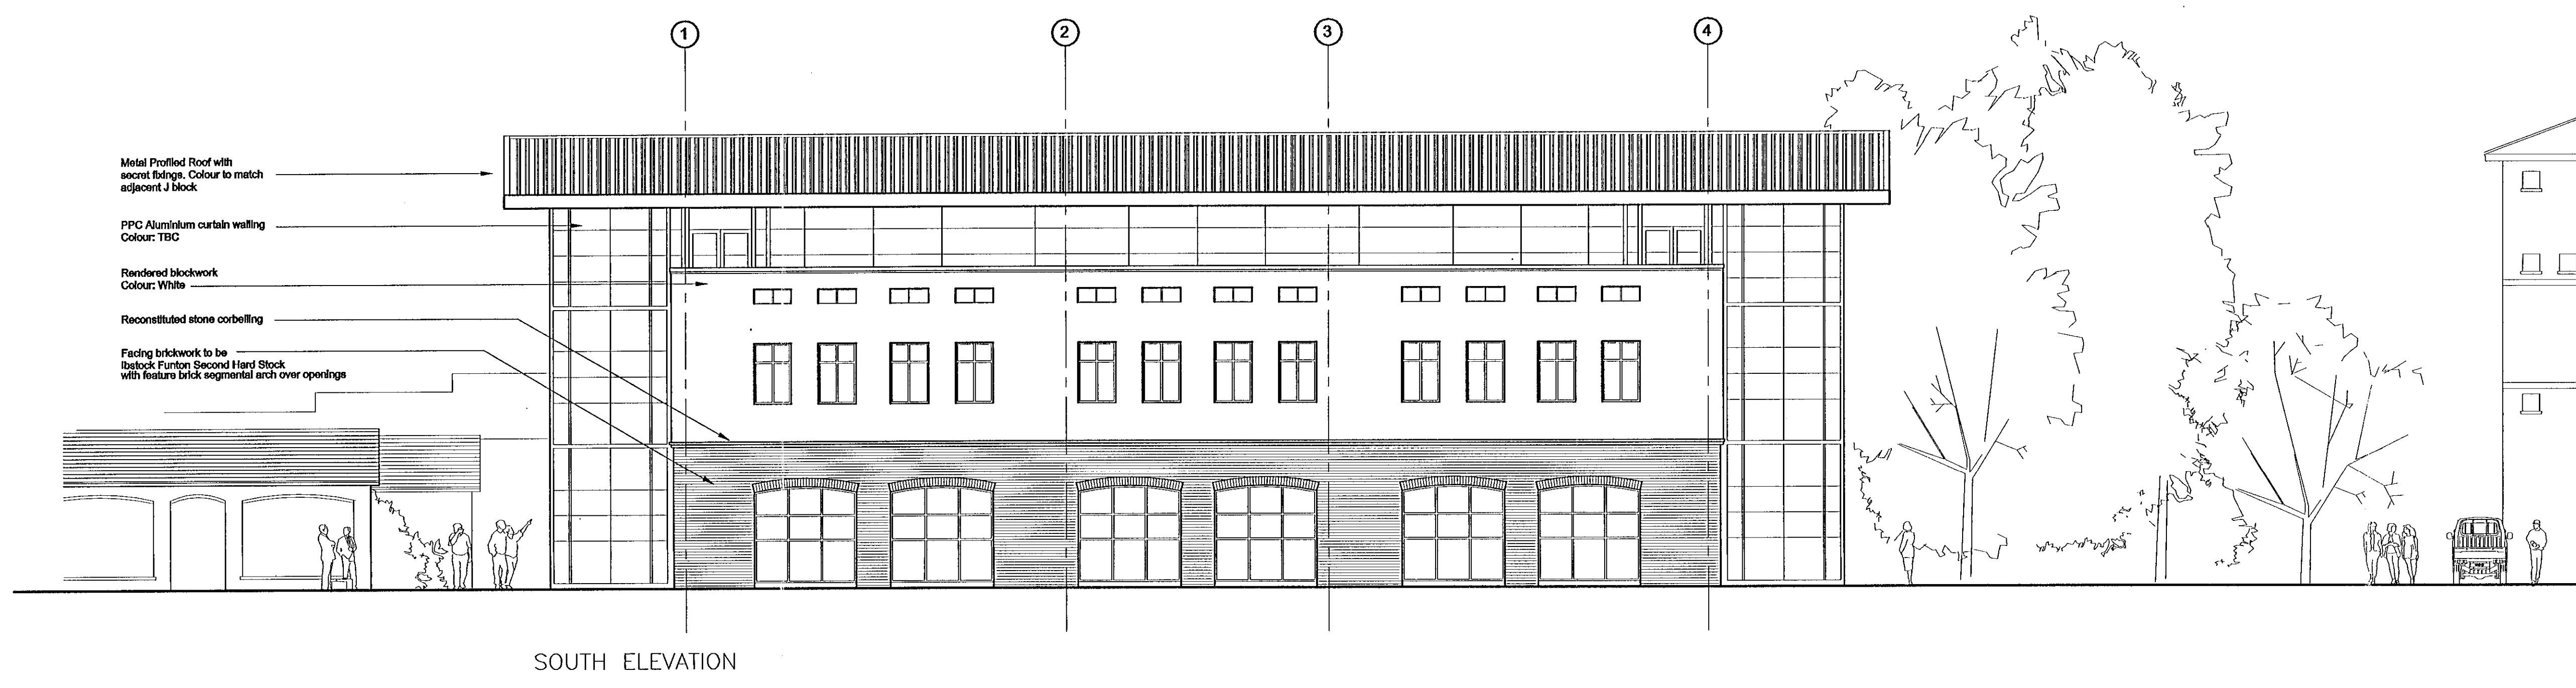

SOUTH ELEVATION

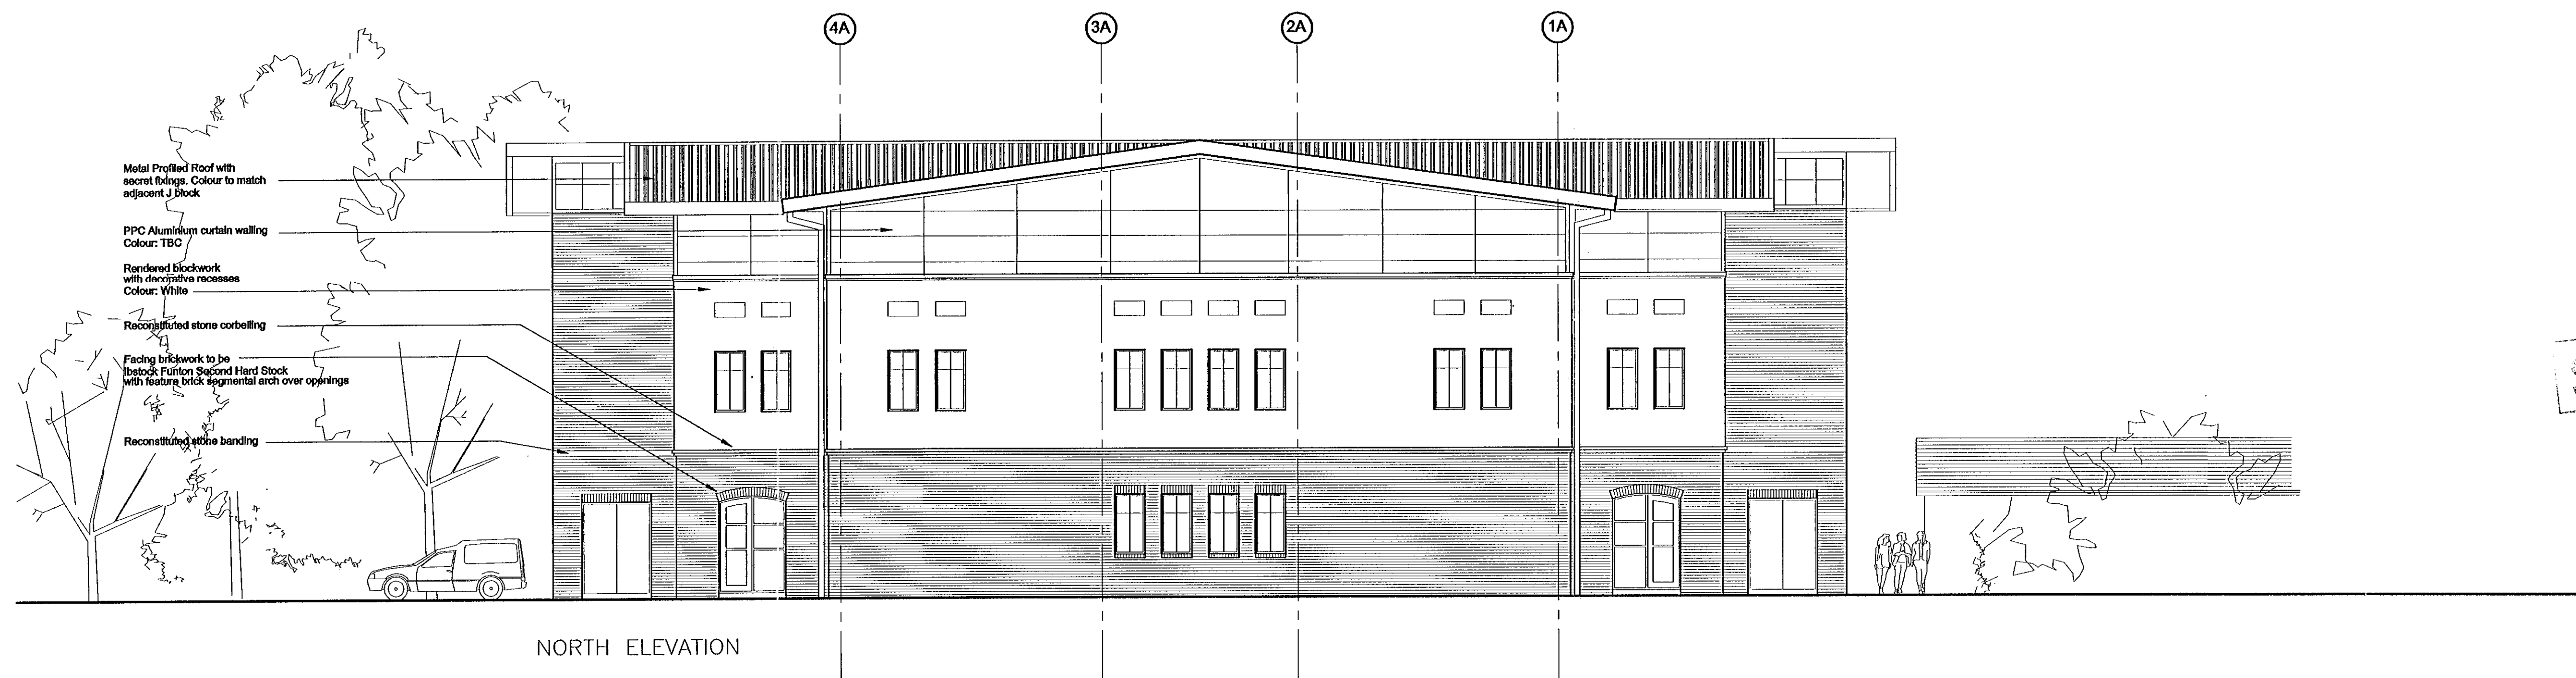

NORTH ELEVATION