

Project No	Drawing No	Revision
99237	(P) 06	

© ASH DESIGN CONSULTANTS LTD
 ASH HOUSE, ASH ROAD, LONGFIELD, KENT, DA3 8JD
 No part of this drawing may be reproduced without written consent
 Do not scale from this drawing.
 All contractors must visit site and be responsible for taking and
 checking all dimensions related to this work.

Rev	Date	By	Amendment
-----	------	----	-----------

01/0361/

LONDON BOROUGH OF
 RICHMOND UPON THAMES
 27 FEB 2001
 PLANNING

SUPERSEDED

LEGEND

SUPERSEDED

ASH DESIGN CONSULTANTS LTD
 CHARTERED ARCHITECTS
 www.lingar.co.uk
 adcl@lingar.co.uk
 Tel: 01474 879484
 Fax: 01474 879707




Client
 ST MARYS COLLEGE

Project
 K BLOCK


Drawing
 EAST & WEST
 ELEVATIONS

Date	Scale	Drawn by	RSC
FEB 2001	1/100	Checked by	

Project No	Drawing No	Revision
99237	(P) 06	

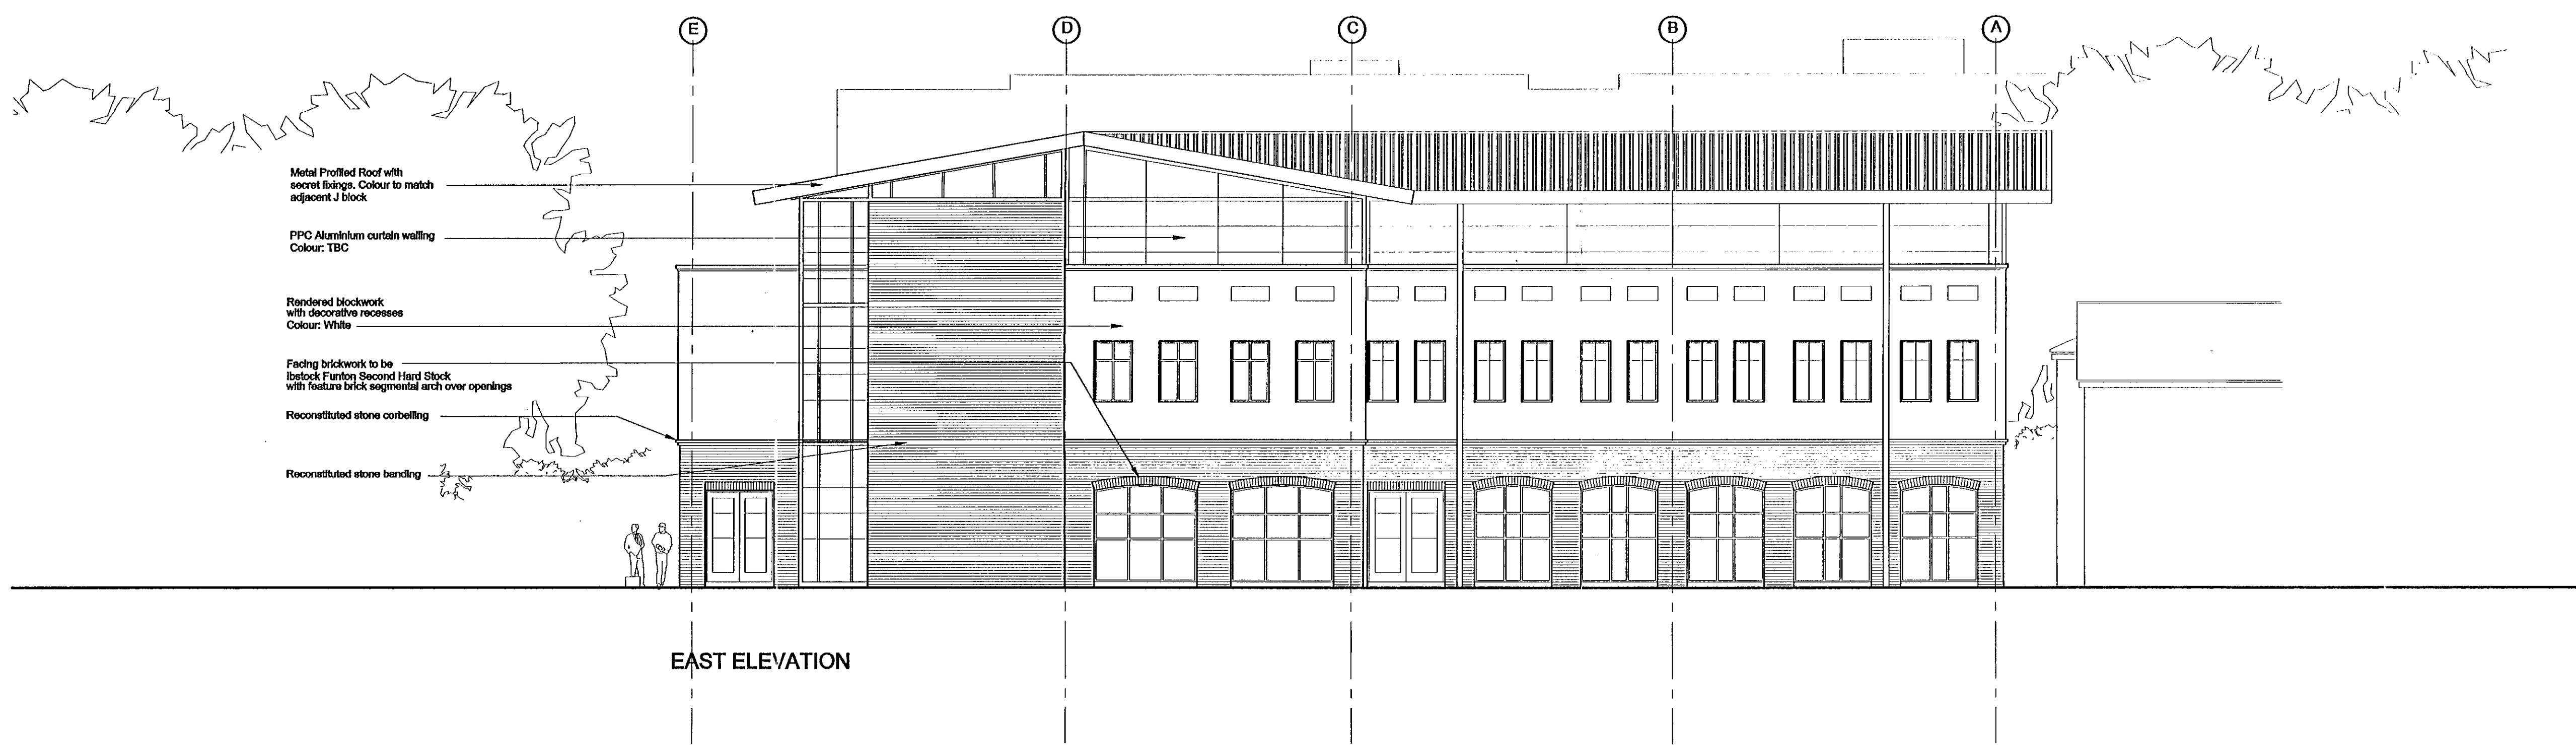

EAST ELEVATION

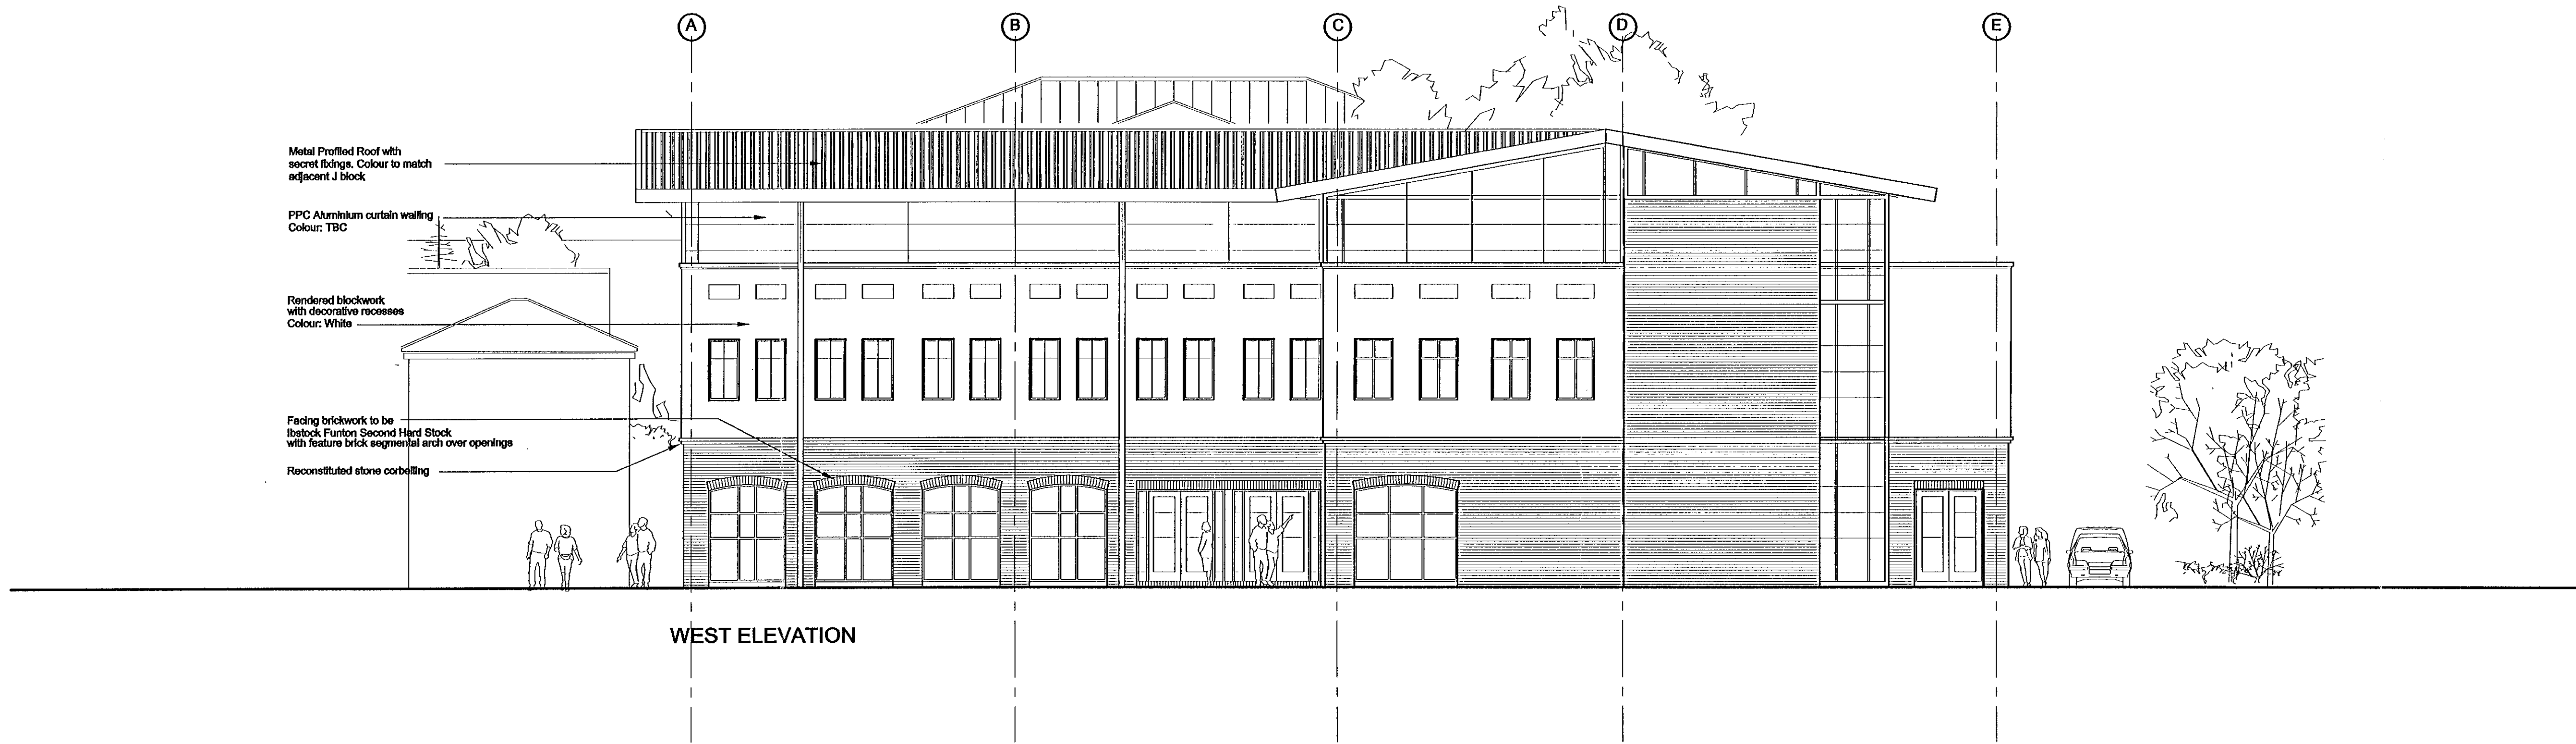

WEST ELEVATION