

© ASH DESIGN CONSULTANTS LTD
 ASH HOUSE, ASH ROAD, LONGFIELD, KENT, DA3 8JD
 No part of this drawing may be reproduced without written consent
 Do not scale from this drawing.
 All contractors must visit site and be responsible for taking and
 checking all dimensions related to this work.

Rev	Date	By	Amendment
A	21.2.01	JM	REVISED TO INCORPORATE DESIGN OF THE LONDON BOROUGH OF RICHMOND UPON THAME

12 MAR 2001
 PLANNING

SUPERSEDED


LEGEND




SUPERSEDED

ASH DESIGN CONSULTANTS LTD
 CHARTERED ARCHITECTS
 www.ingor.co.uk
 adcl@ingor.co.uk
 Tel: 01474 879484
 Fax: 01474 879707

Client: **ST MARYS COLLEGE**
 Project: **K BLOCK**
 Drawing: **EAST & WEST ELEVATIONS**
 Date: **FEB 2001** Scale: **1/100** Drawn by: **RSC**
 Checked by:

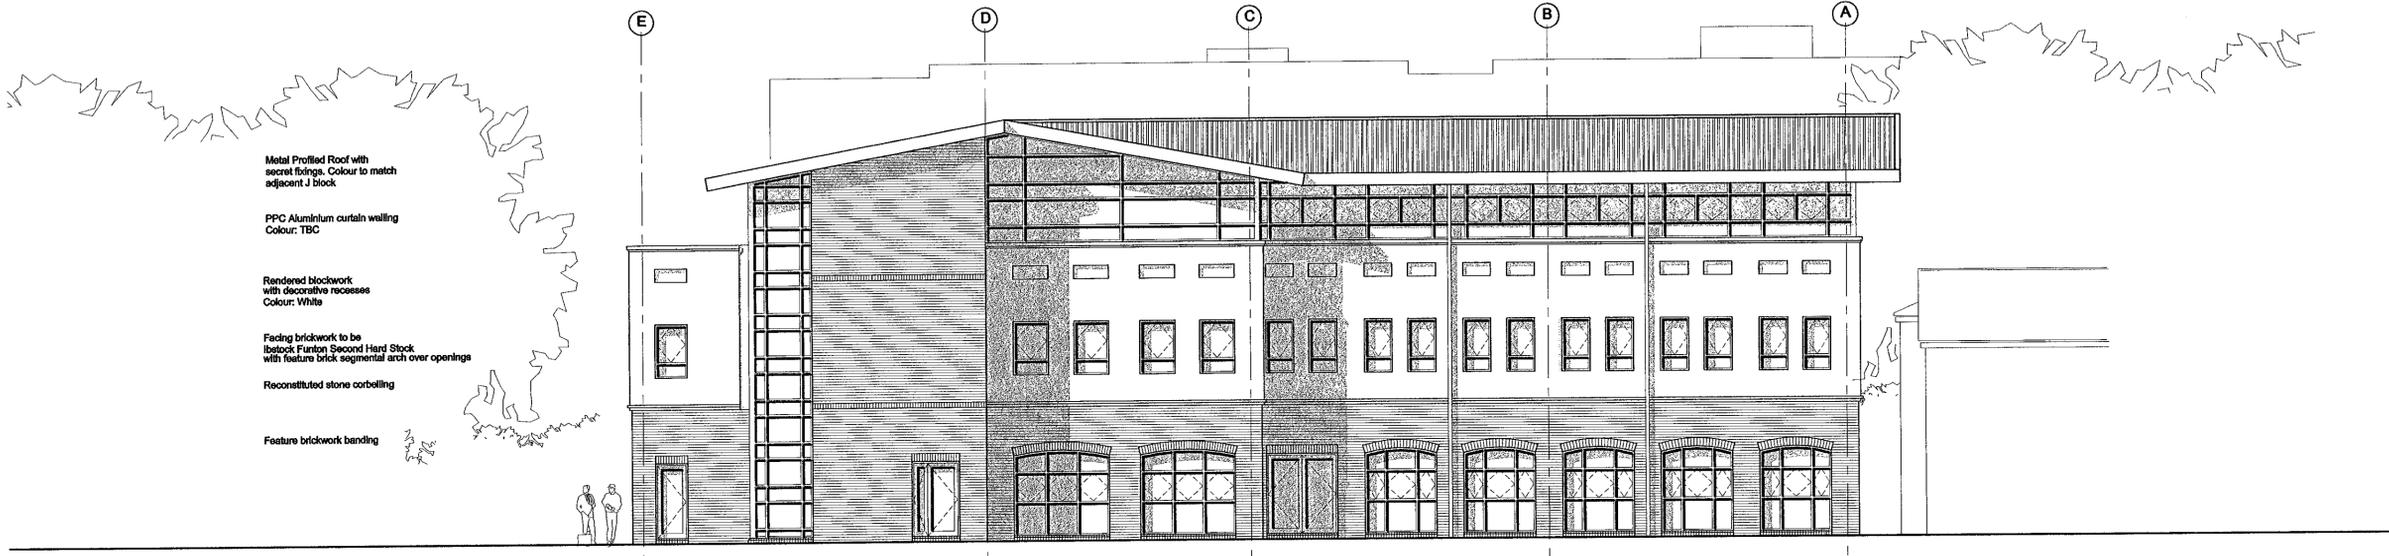

EAST ELEVATION

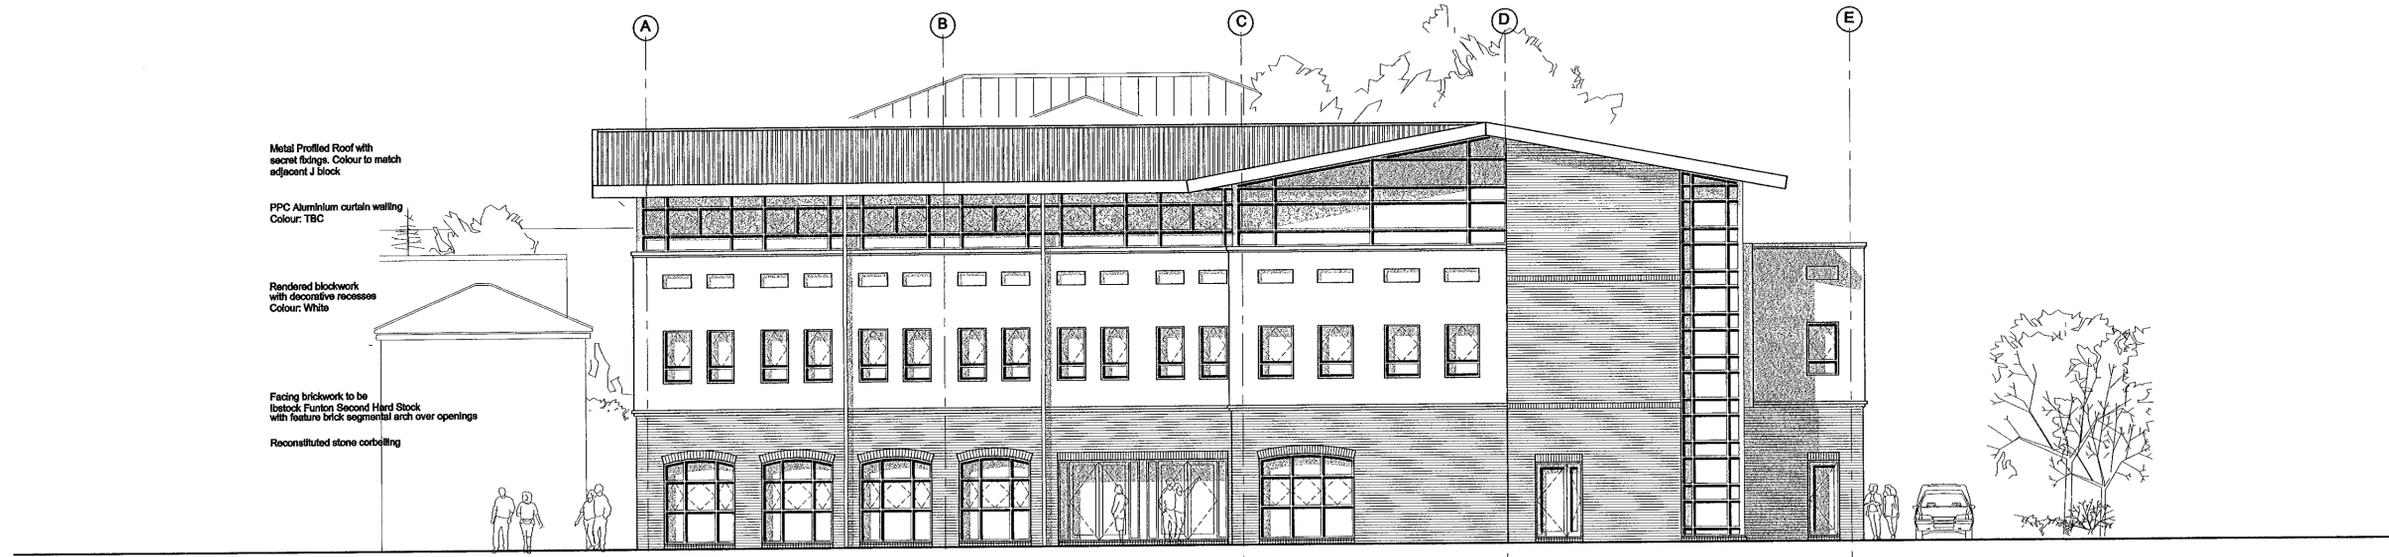

WEST ELEVATION