



Project No	Drawing No	Revision
99237	P 103	

© ASH DESIGN CONSULTANTS LTD
 ASH HOUSE, ASH ROAD, LONGFIELD, KENT, DA3 8JD
 No part of this drawing may be reproduced without written consent.
 Do not scale from this drawing.
 All contractors must visit site and be responsible for taking and checking all dimensions related to this work.

Rev	Date	By	Amendment

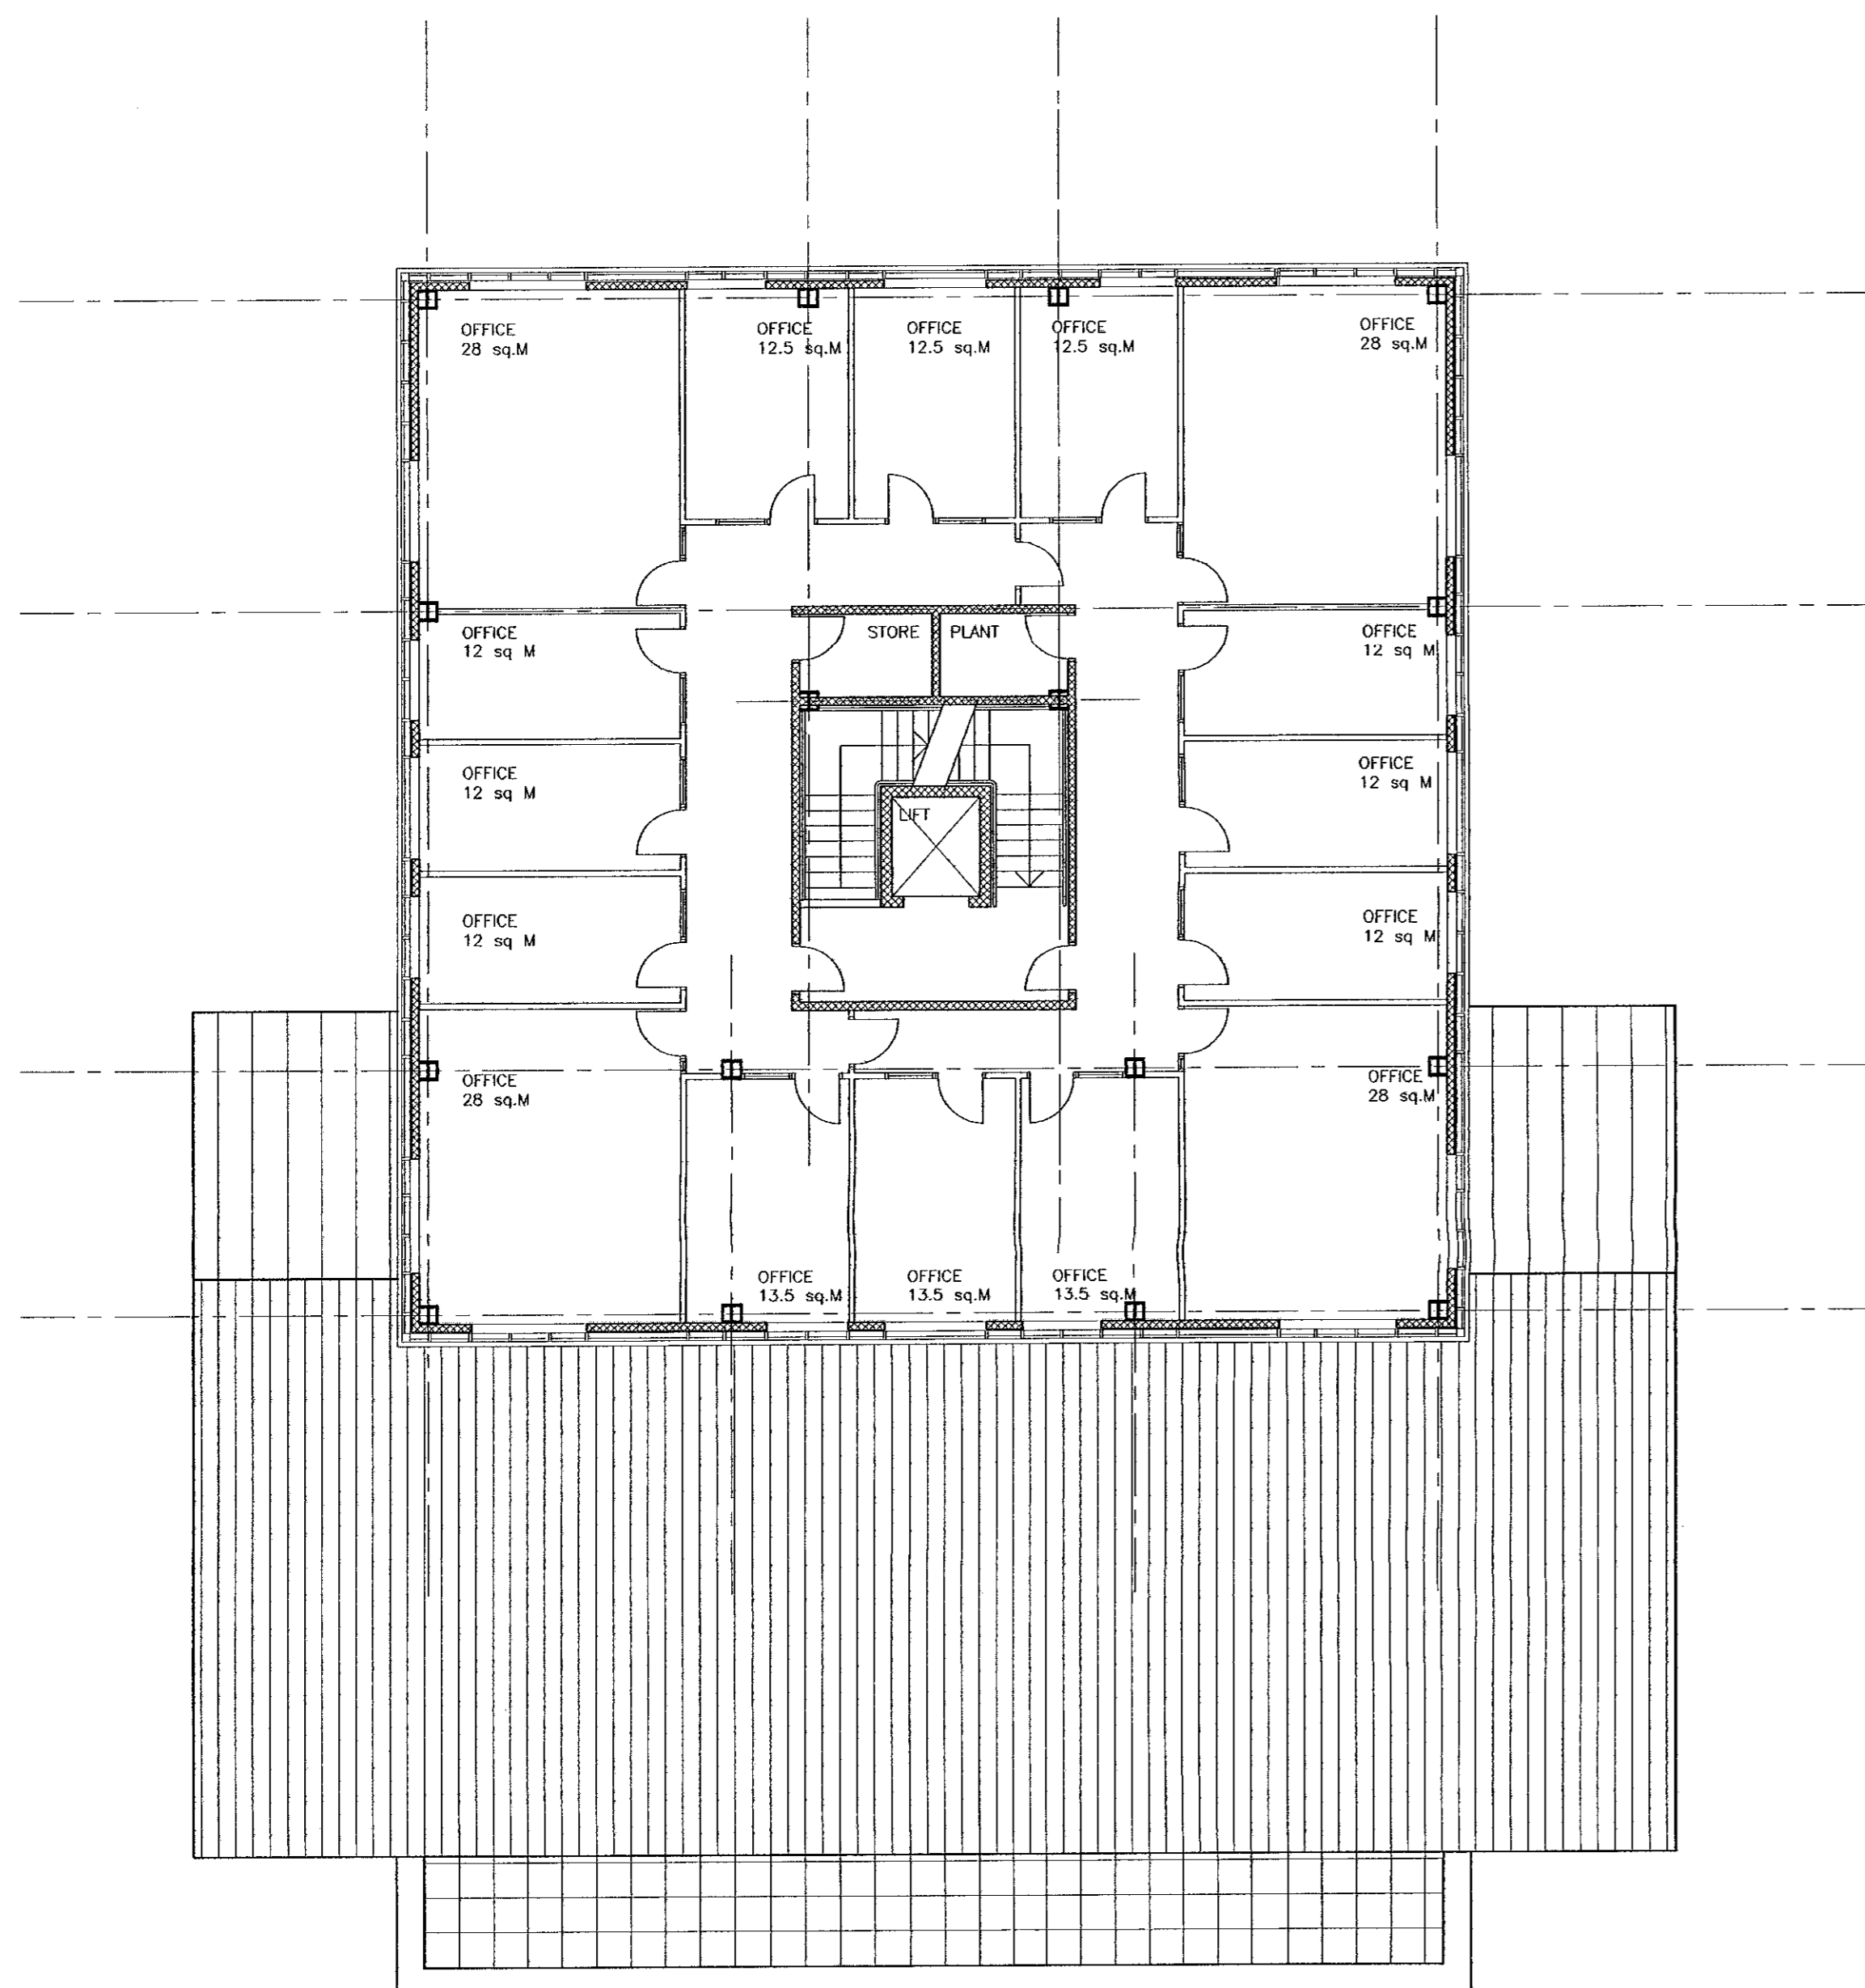

THIRD FLOOR PLAN

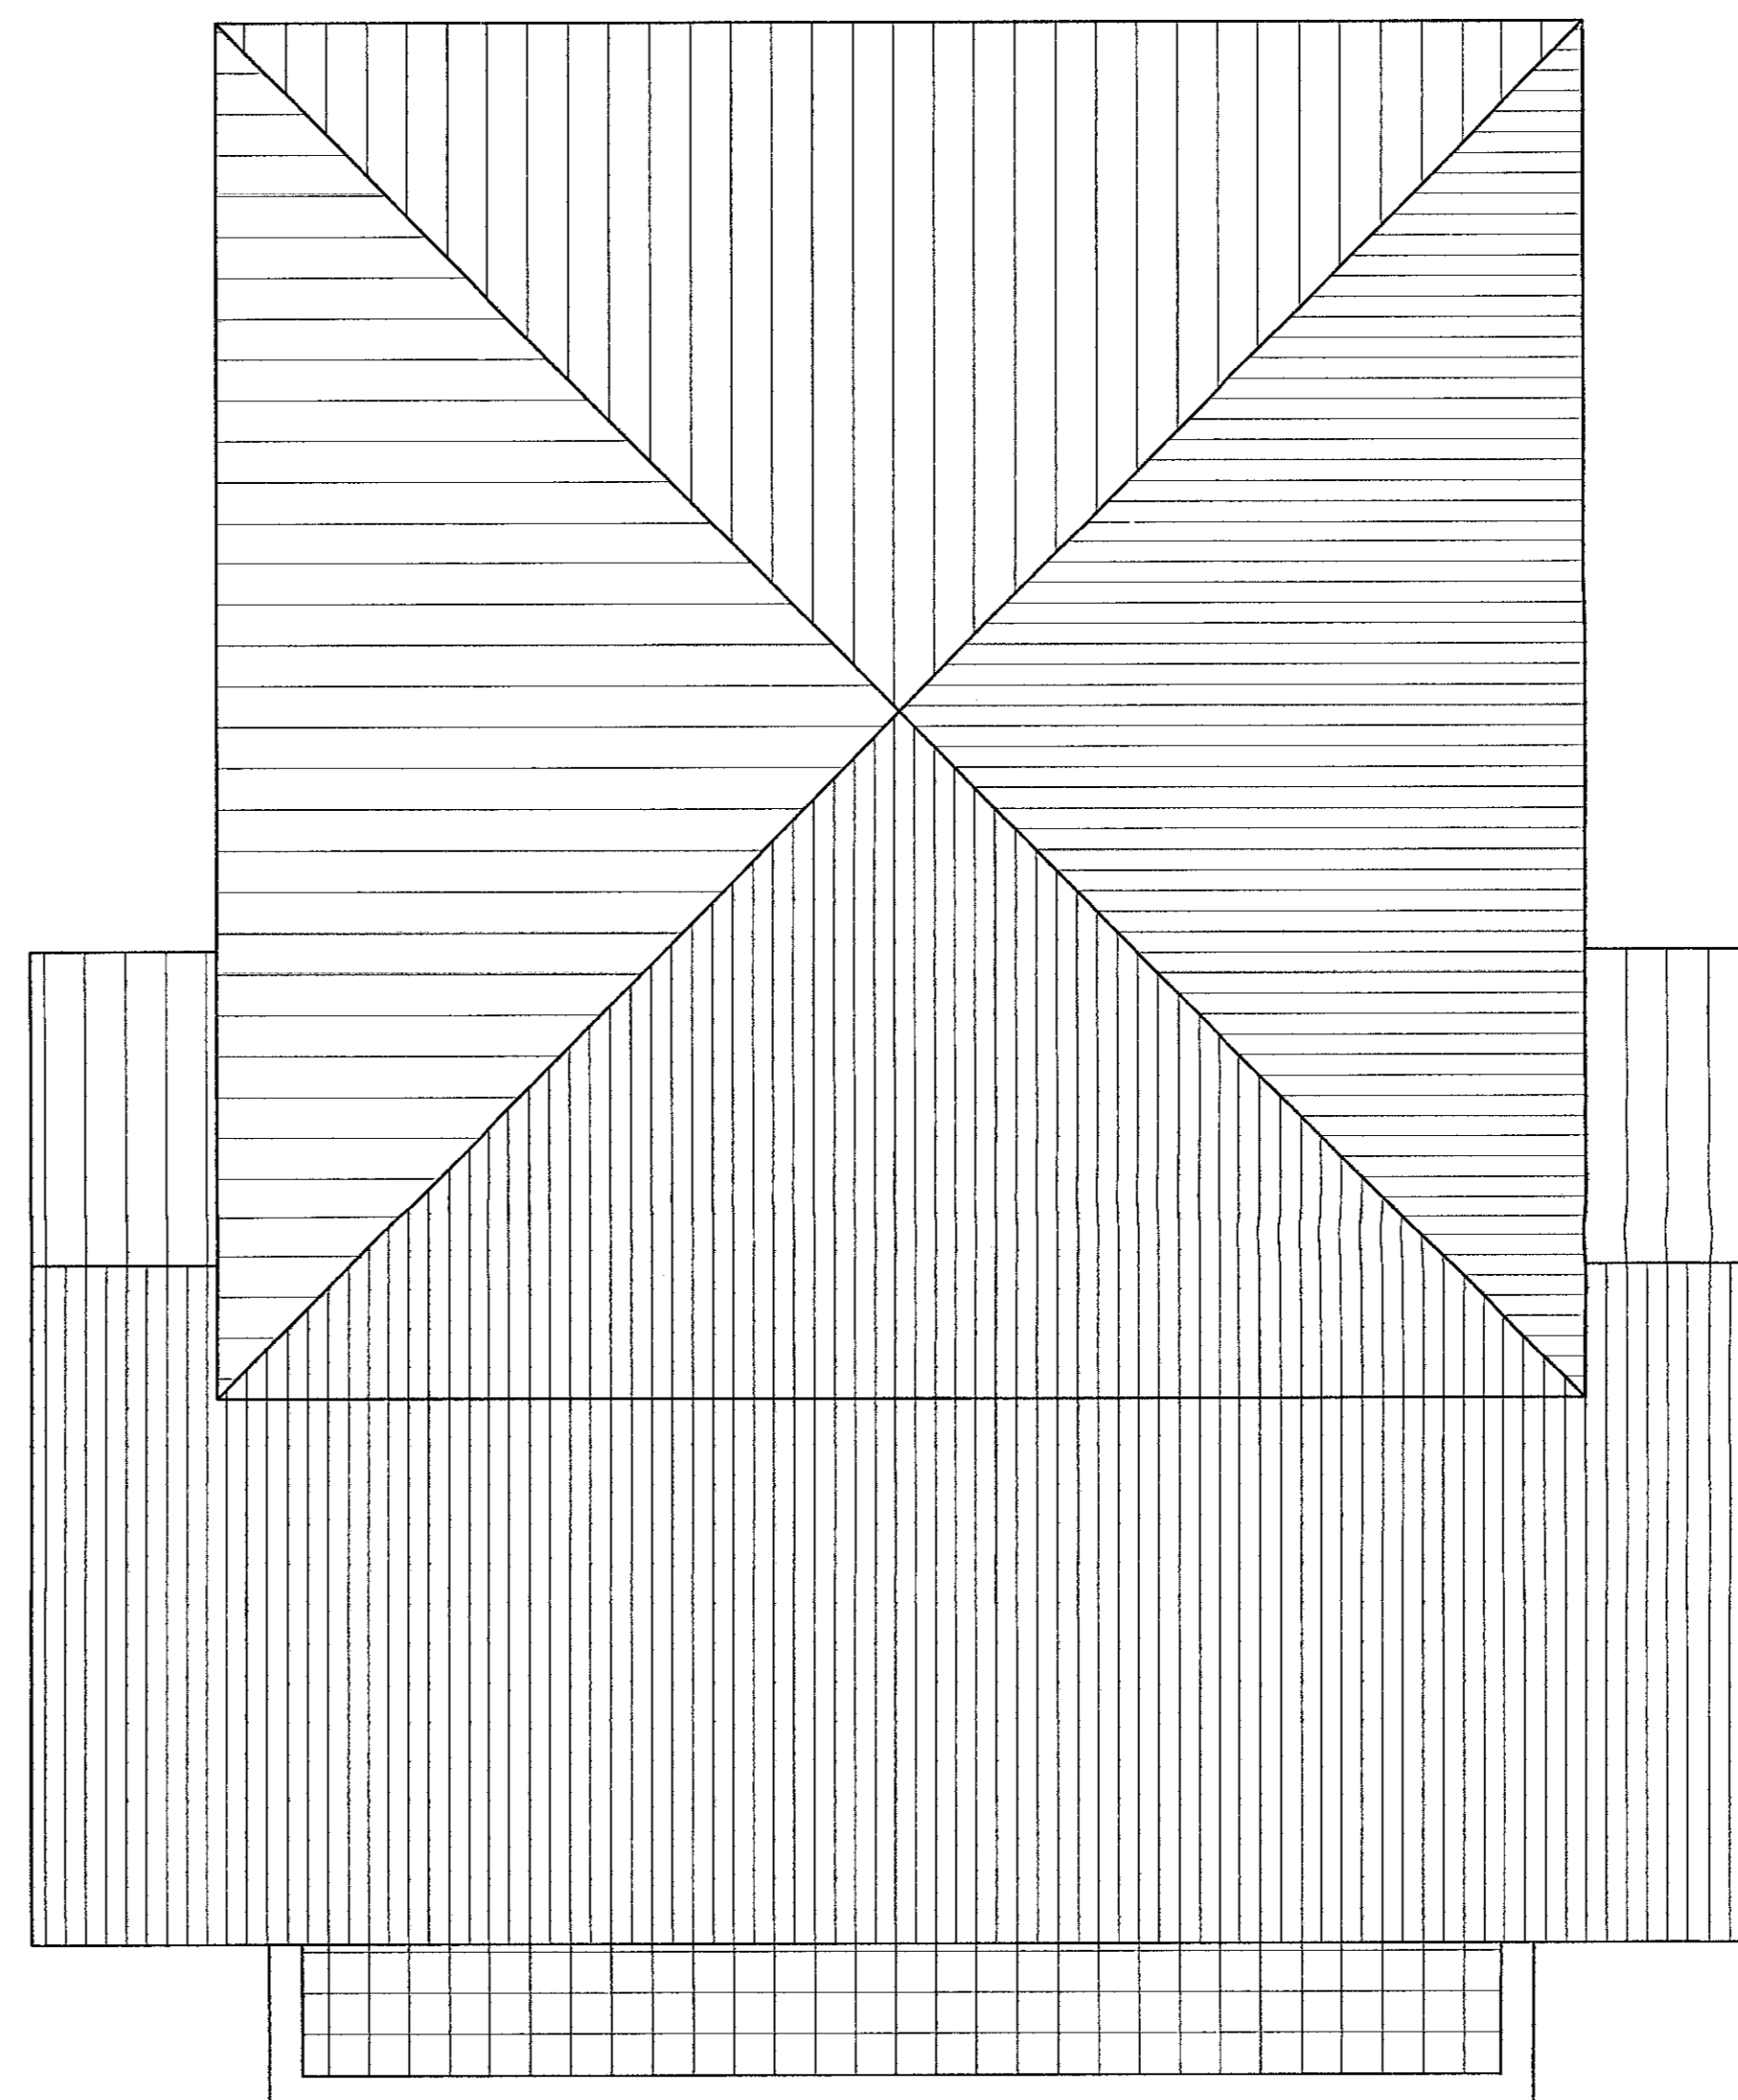

ROOF PLAN

LEGEND

Environmental Register		Refer to:
No:		Copies to:
23 MAY 2001		
HEP	DDM	GJS
CPM	TSM	VP

ASH DESIGN CONSULTANTS LTD

CHARTERED ARCHITECTS
 www.lingor.co.uk
 adcl@lingor.co.uk

Tel: 01474 879484
 Fax: 01474 879707

LINGAR GROUP

Client
ST MARYS COLLEGE

Project
K BLOCK REDEVELOPMENT

Drawing
THIRD FLOOR & ROOF PLANS

Date	Scale	Drawn by	JM
MAY 2001	1:100	Checked by	GR

Project No	Drawing No	Revision
99237	P 103	