



Project No	Drawing No	Revision
99237	P104	

© ASH DESIGN CONSULTANTS LTD
 ASH HOUSE, ASH ROAD, LONGFIELD, KENT, DA3 8JD
 No part of this drawing may be reproduced without written consent
 Do not scale from this drawing.
 All contractors must visit site and be responsible for taking and checking all dimensions related to this work.

Rev	Date	By	Amendment
-----	------	----	-----------

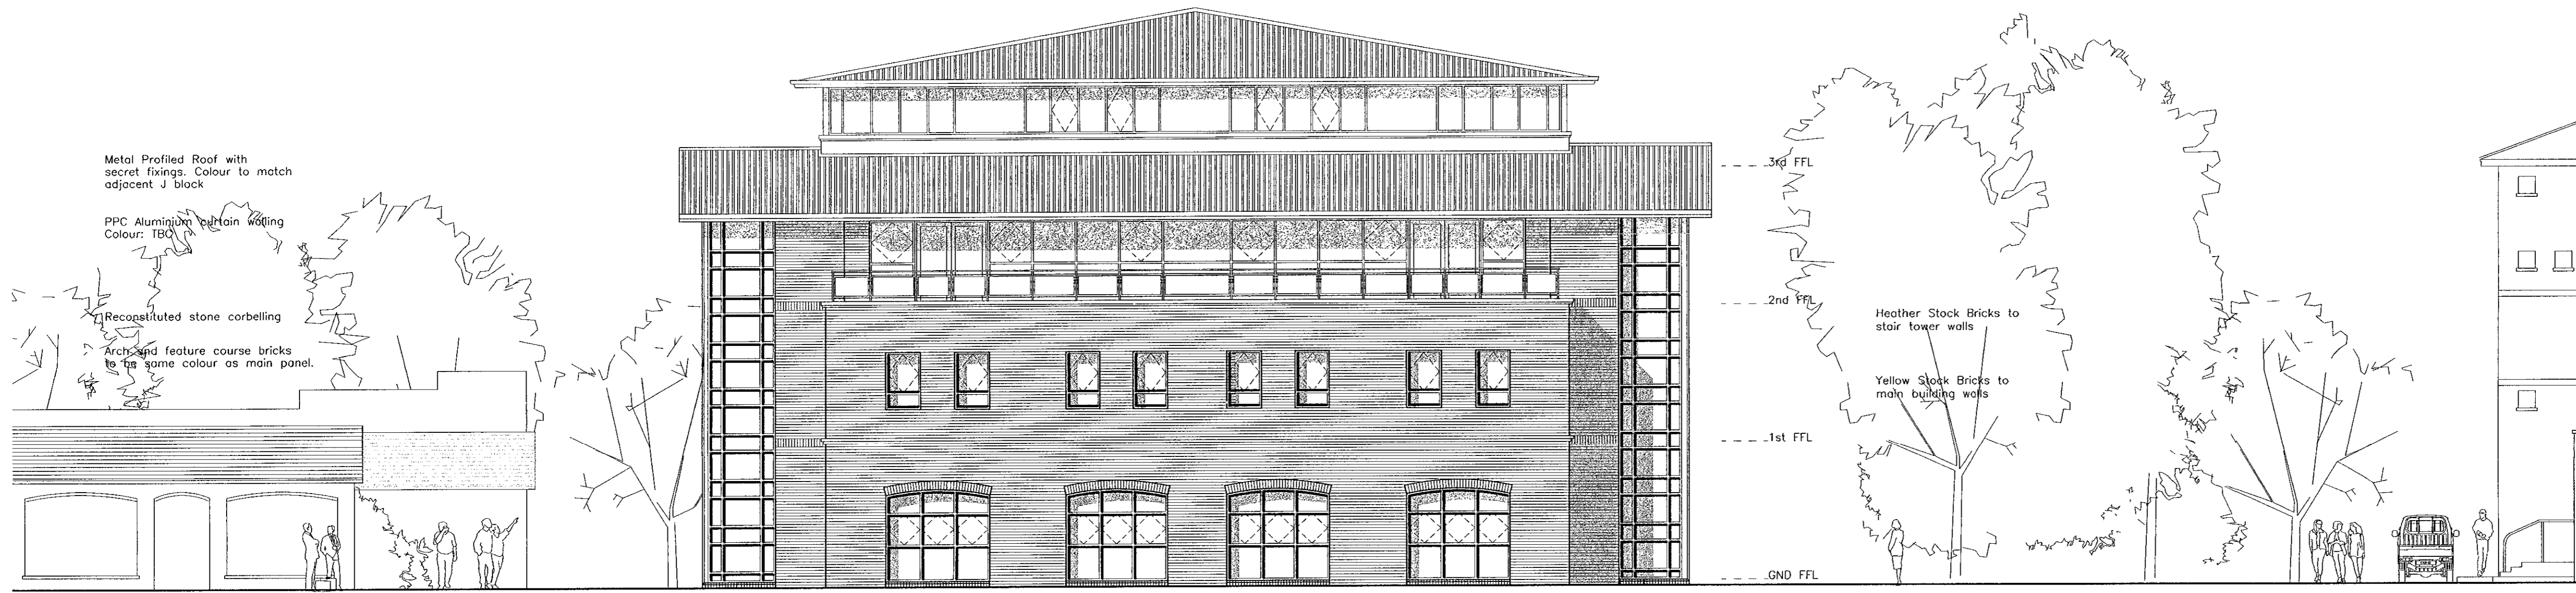

SOUTH ELEVATION

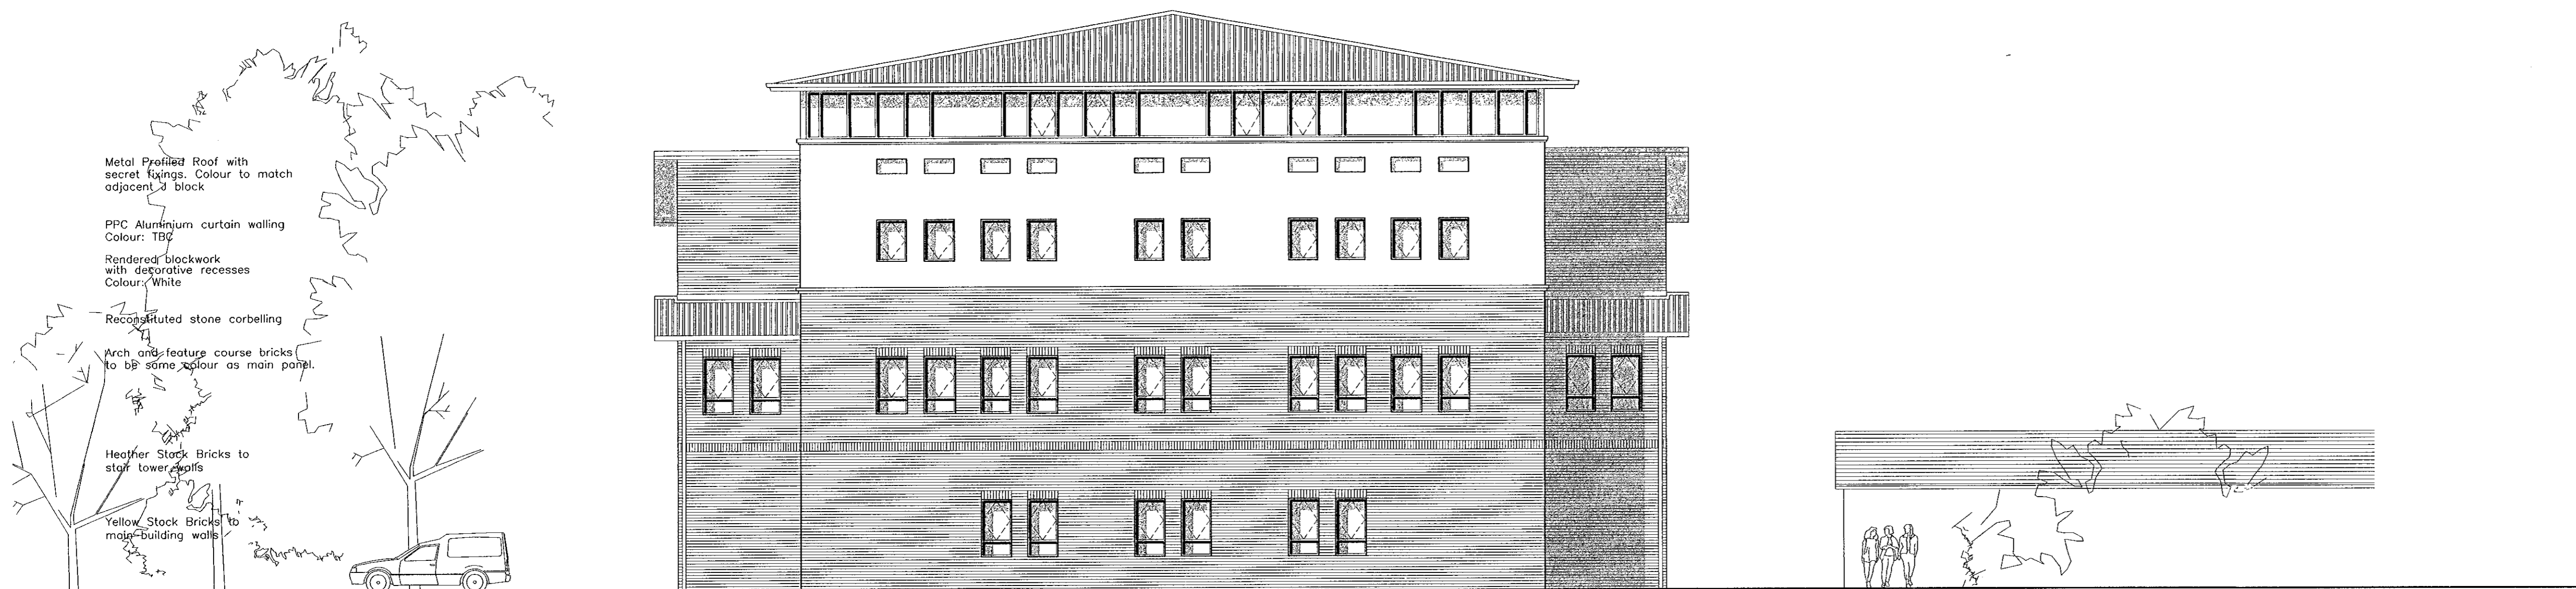

NORTH ELEVATION

LEGEND

Environmental		Refer to:
No		Copies to:
29		
HEP	DCM	CBS
CPM	YSM	VIP

ASH DESIGN CONSULTANTS LTD
 CHARTERED ARCHITECTS
 www.lingor.co.uk
 adel@lingor.co.uk
 Tel: 01474 879484
 Fax: 01474 879707
 LINGAR GROUP

Client		ST MARYS COLLEGE
Project		K BLOCK
Drawing		NORTH & SOUTH ELEVATIONS
Date	Scale	Drawn by CB
MAY 2001	1/100	Checked by

Project No	Drawing No	Revision
99237	P 104	