



Project No	Drawing No	Revision
99237	P 105	

© ASH DESIGN CONSULTANTS LTD  
 ASH HOUSE, ASH ROAD, LONGFIELD, KENT, DA3 8JD  
 No part of this drawing may be reproduced without written consent  
 Do not scale from this drawing.  
 All contractors must visit site and be responsible for taking and checking all dimensions related to this work.

Rev	Date	By	Amendment

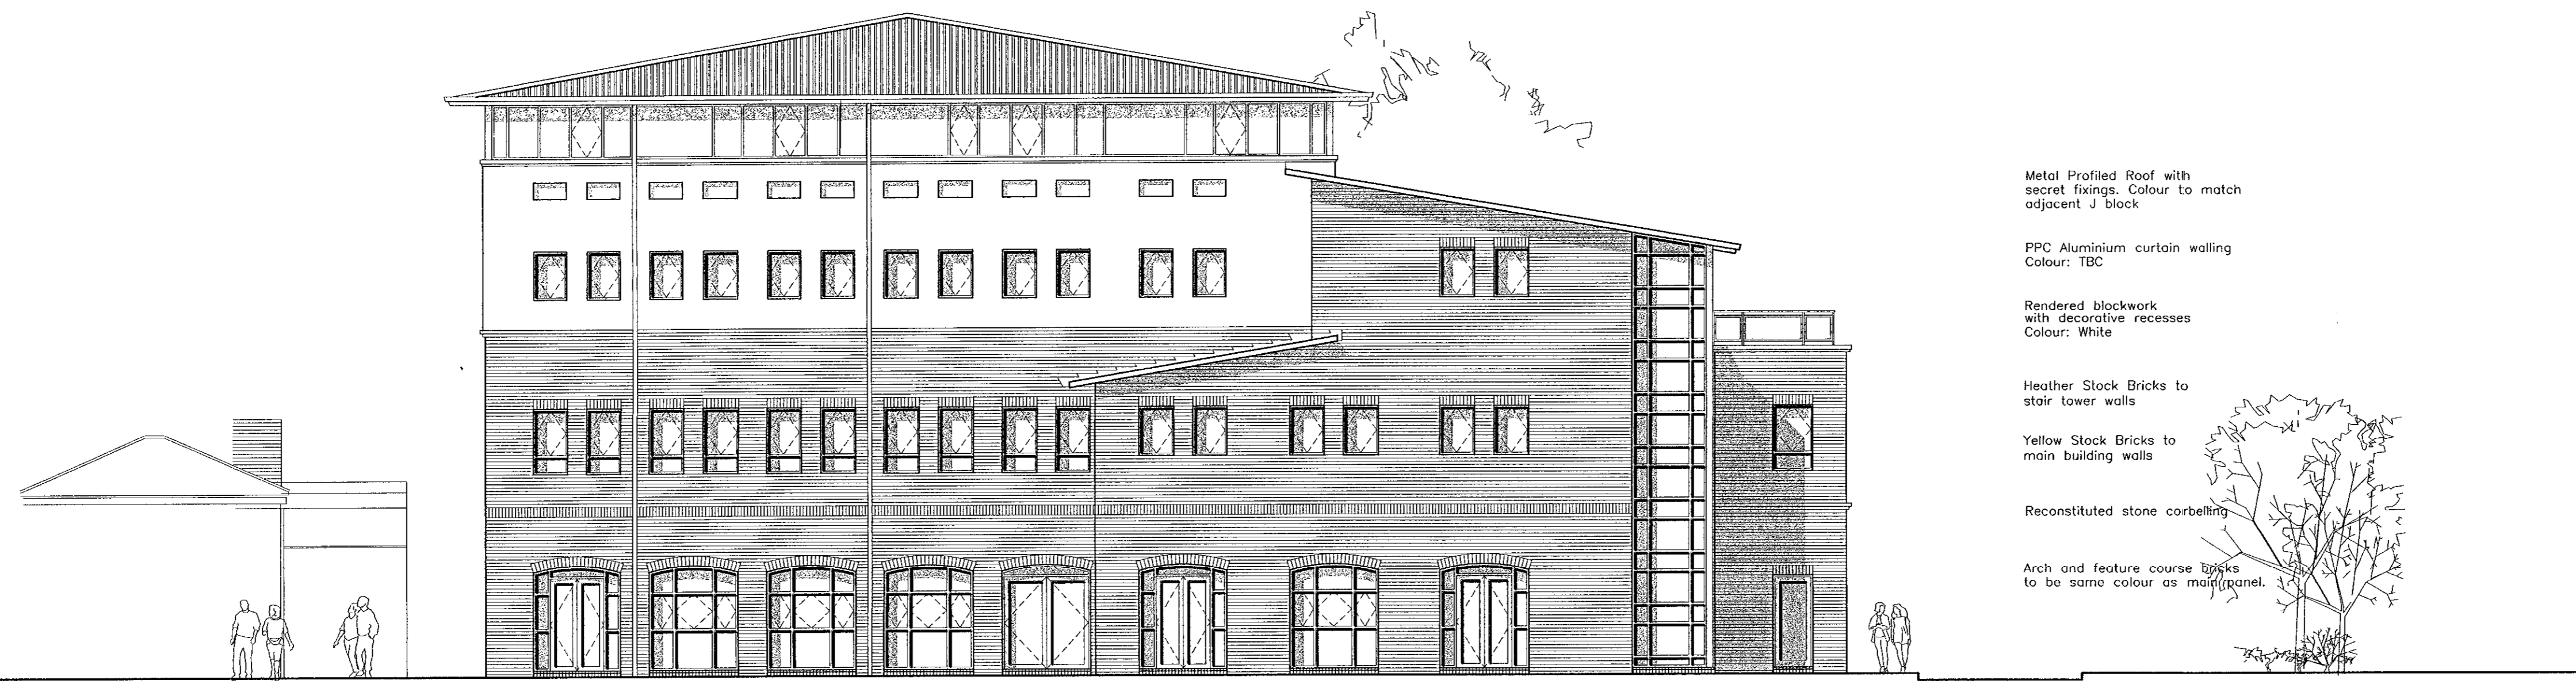

WEST ELEVATION

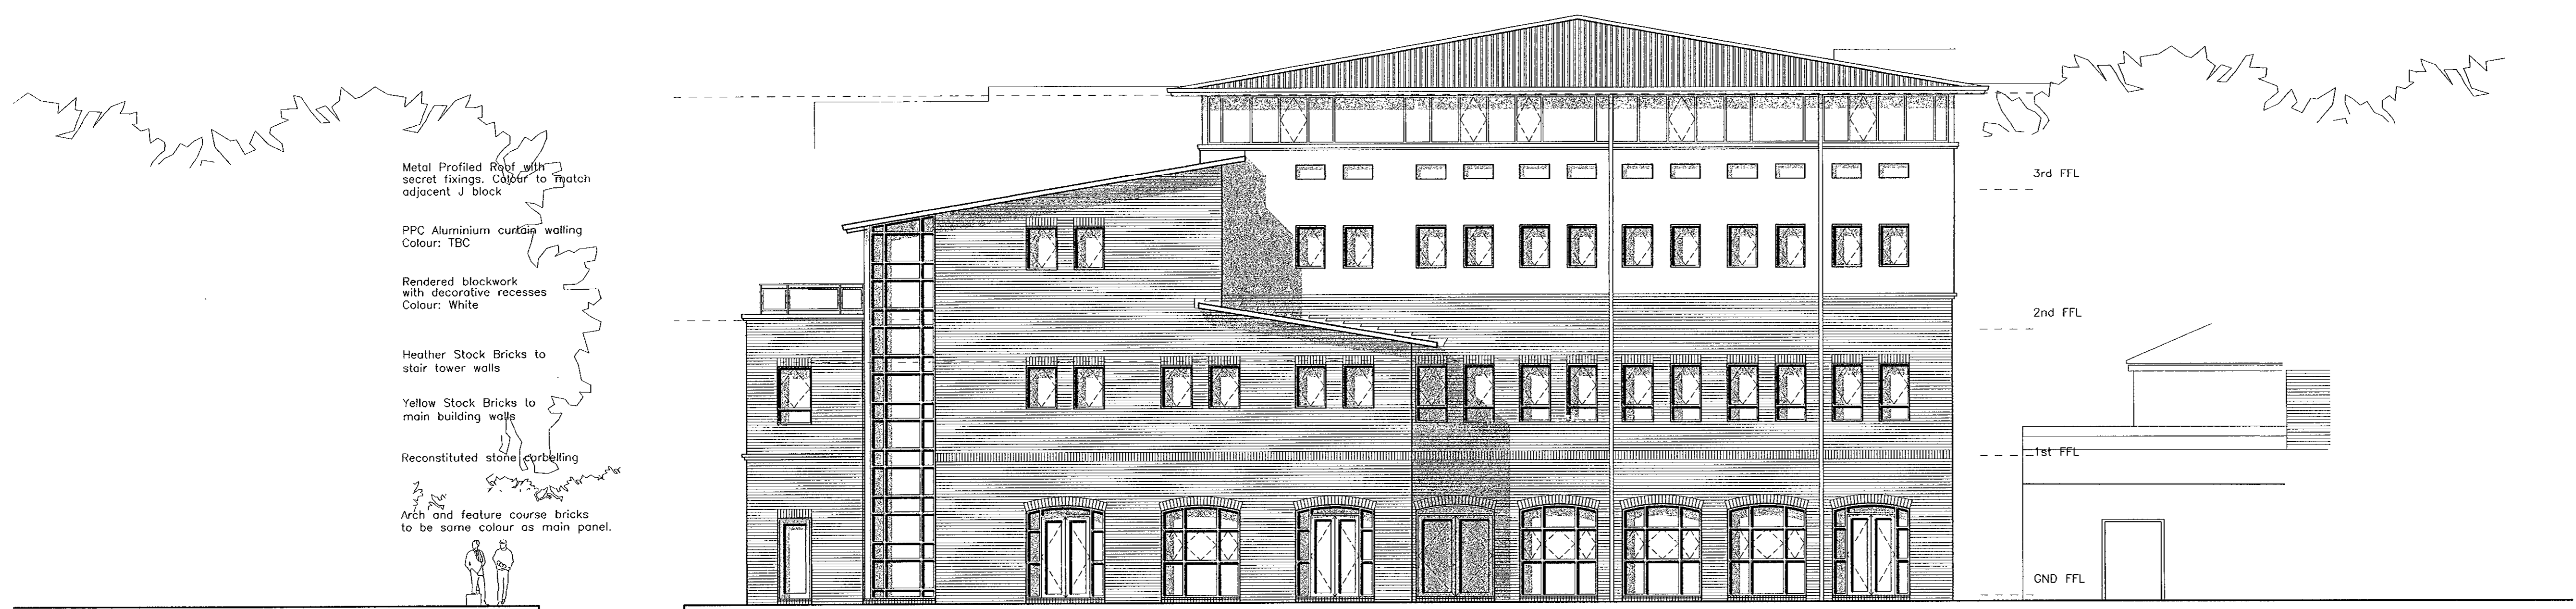

EAST ELEVATION

LEGEND

Environmental Protection			Refer to:
No			
25 MAY 2001			Copies to:
HEP	DCA	GBS	
CPM	TSM	VIP	

**ASH DESIGN CONSULTANTS LTD**  
 CHARTERED ARCHITECTS  
 www.lingar.co.uk  
 adcl@lingar.co.uk  
 Tel: 01474 879484  
 Fax: 01474 879707  
 LINGAR GROUP

Client <b>ST MARYS COLLEGE</b>	
Project <b>K BLOCK</b>	
Drawing <b>EAST &amp; WEST ELEVATIONS</b>	
Date MAY 2001	Scale 1/100
Drawn by CB	Checked by

Project No	Drawing No	Revision
99237	P 105	