


Project No	Drawing No	Revision
99237	L(0)03	

1. MAR 2001
PLANNING


© ASH DESIGN CONSULTANTS LTD
ASH HOUSE, ASH ROAD, LONGFIELD, KENT, DA3 8JD
No part of this drawing may be reproduced without written consent.
All contractors must visit site and be responsible for taking and checking all dimensions related to this work.

Rev	Date	By	Amendment
-----	------	----	-----------

01/0361

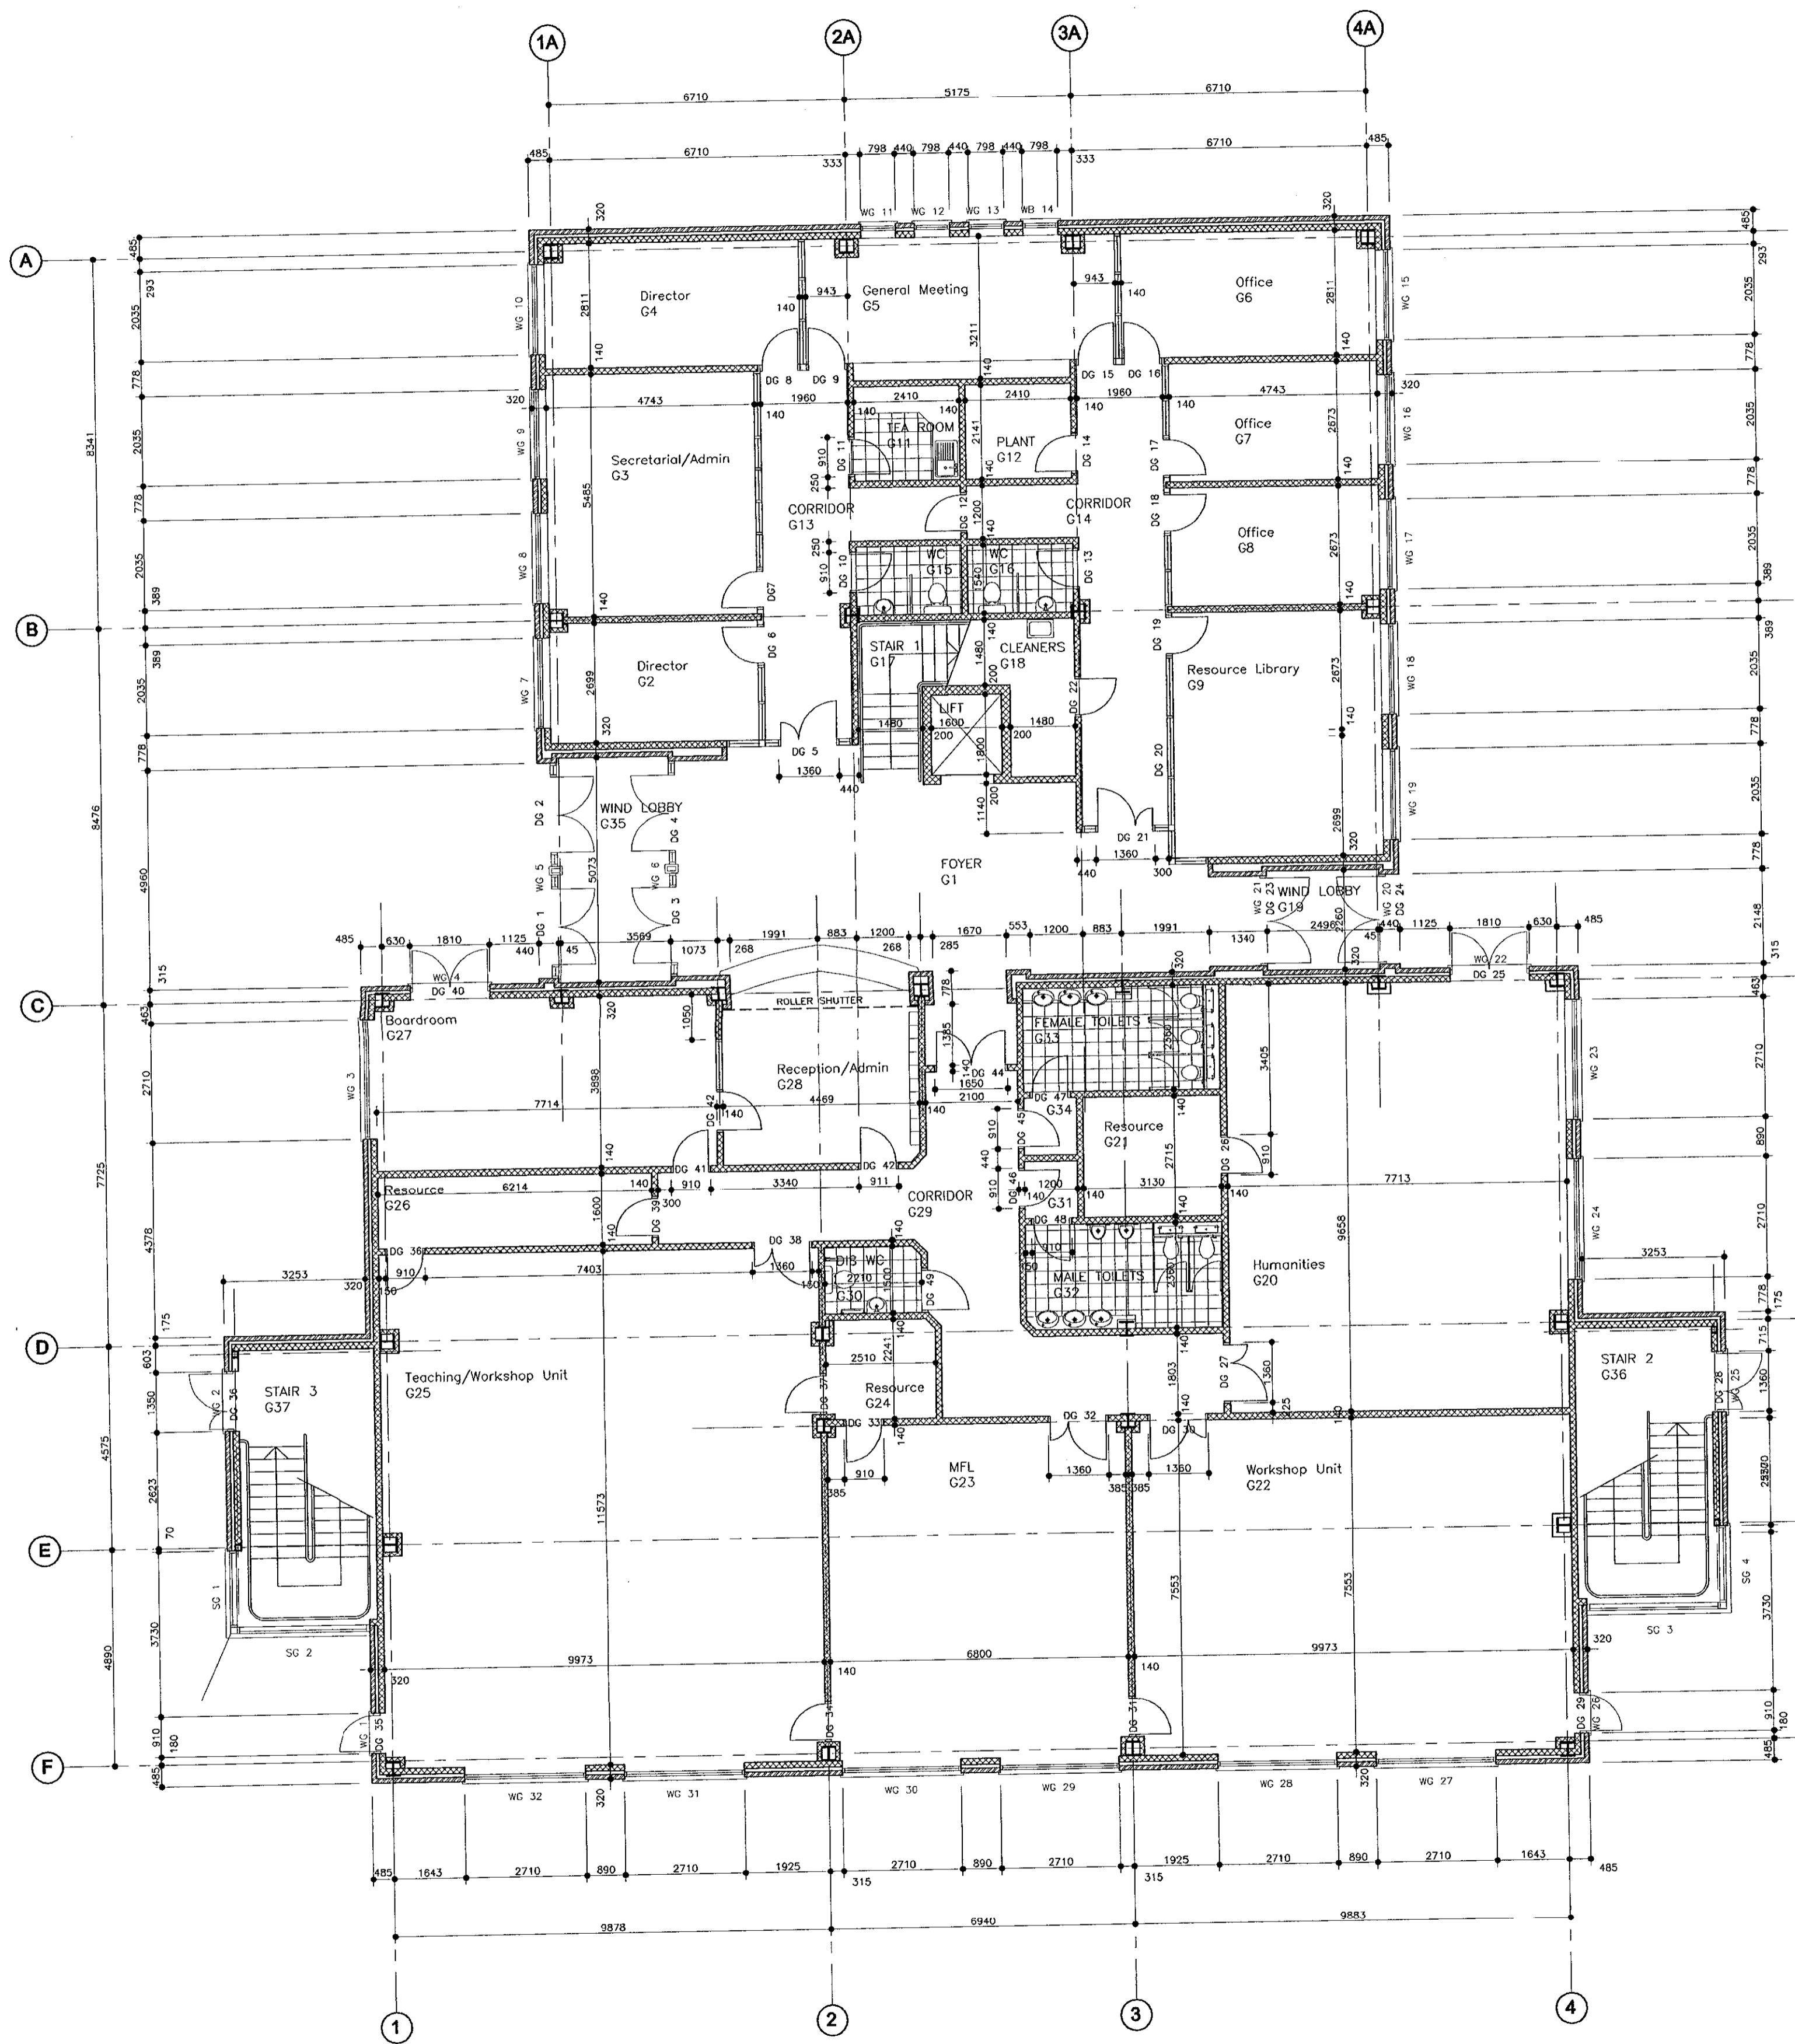

LEGEND

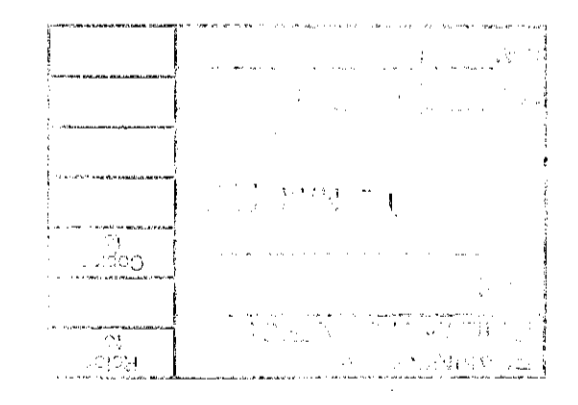

ASH DESIGN CONSULTANTS LTD
CHARTERED ARCHITECTS
www.lingar.co.uk
adcl@lingar.co.uk
Tel: 01474 879484
Fax: 01474 879707



Client ST MARYS COLLEGE		
Project K BLOCK REDEVELOPMENT		
Drawing GROUND FLOOR PLAN		
Date FEB 2001	Scale 1:100	Drawn by RSC
		Checked by

Project No	Drawing No	Revision
99237	L(0)03	