


Project No	Drawing No	Revision
99237	L(0)04	

12 MAR 2001
PLANNING


© ASH DESIGN CONSULTANTS LTD
ASH HOUSE, ASH ROAD, LONGFIELD, KENT, DA3 8JD
No part of this drawing may be reproduced without written consent
Do not scale from this drawing.
All contractors must visit site and be responsible for taking and checking all dimensions related to this work.

Rev	Date	By	Amendment
-----	------	----	-----------

01/0361

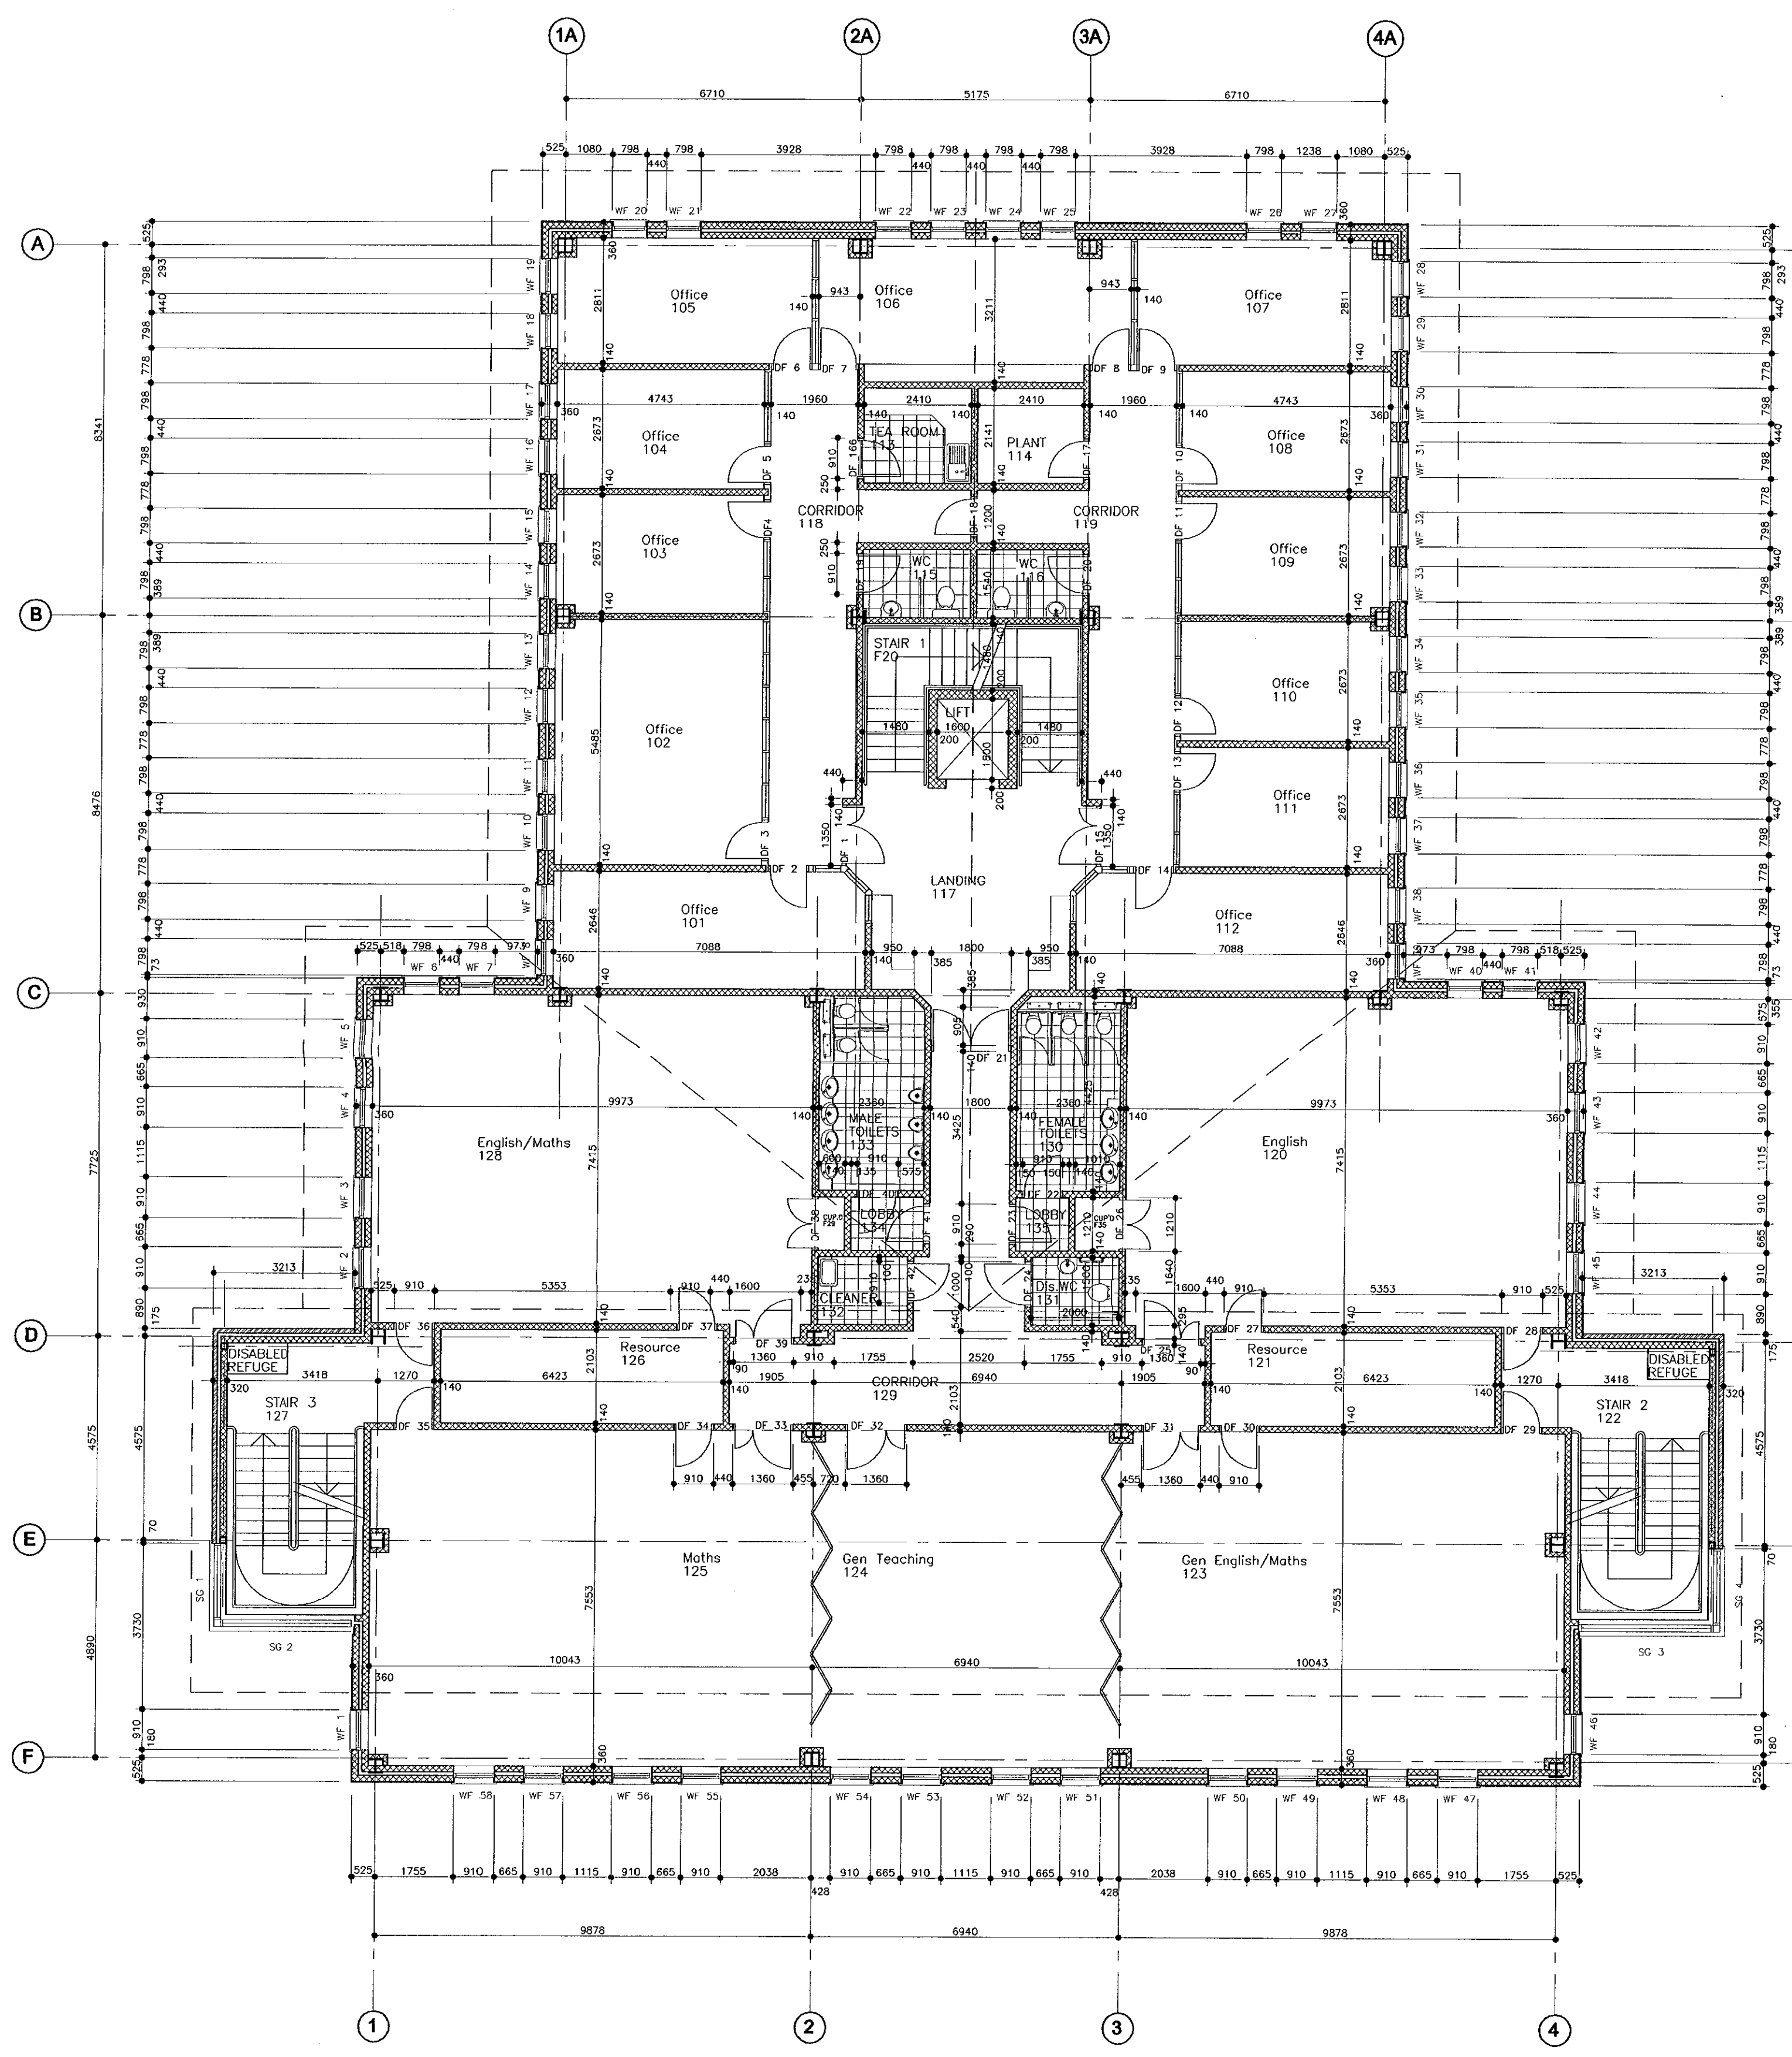

LEGEND

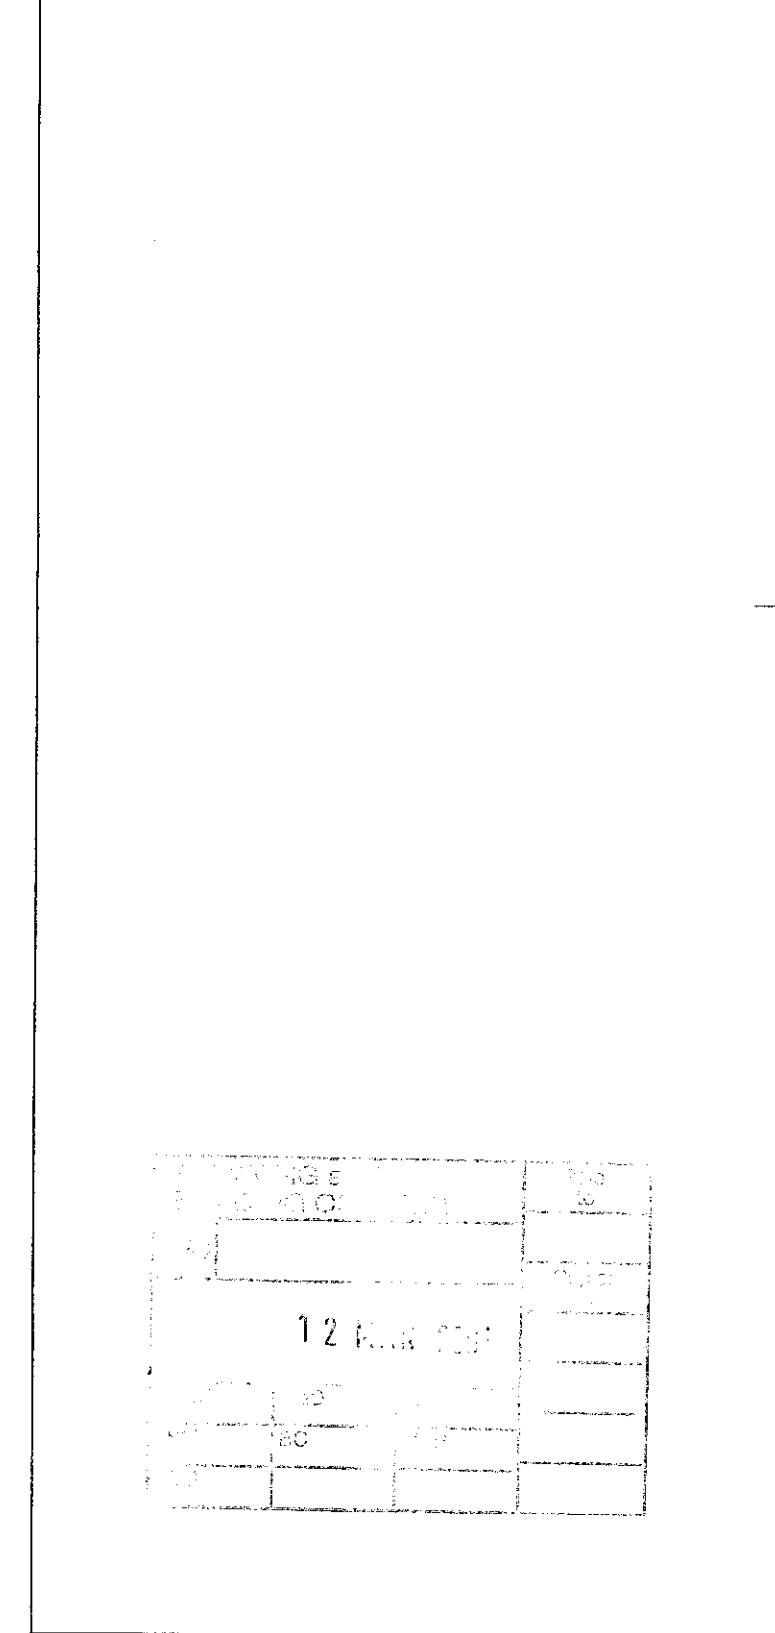

ASH DESIGN CONSULTANTS LTD
CHARTERED ARCHITECTS
www.lingar.co.uk
adcl@lingar.co.uk
Tel: 01474 879484
Fax: 01474 879707



LINGAR GROUP

Client
ST MARYS COLLEGE

Project
K BLOCK REDEVELOPMENT

Drawing
FIRST FLOOR PLAN

Date	Scale	Drawn By	Checked By
FEB 2001	1:100	RSC	

Project No	Drawing No	Revision
99237	L(0)04	