
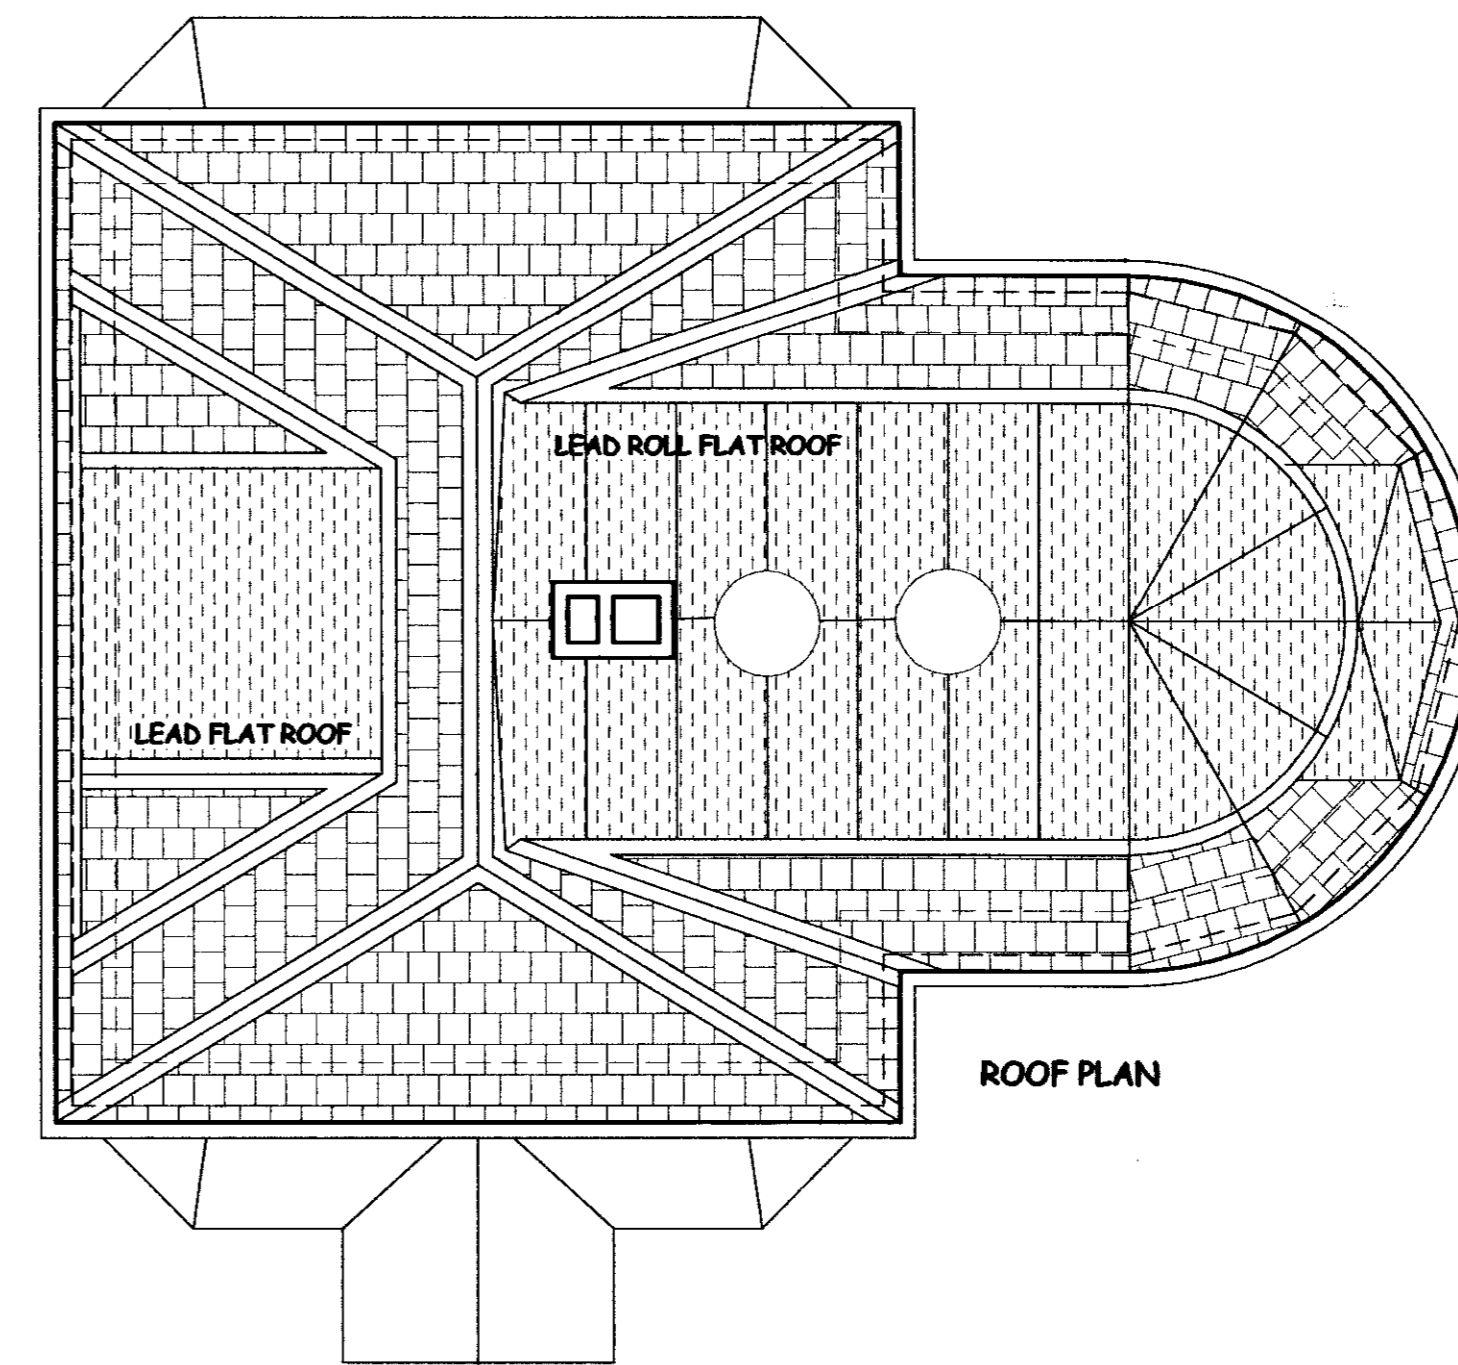


06/1087/F111

RECEIVED
2005
PLANNING

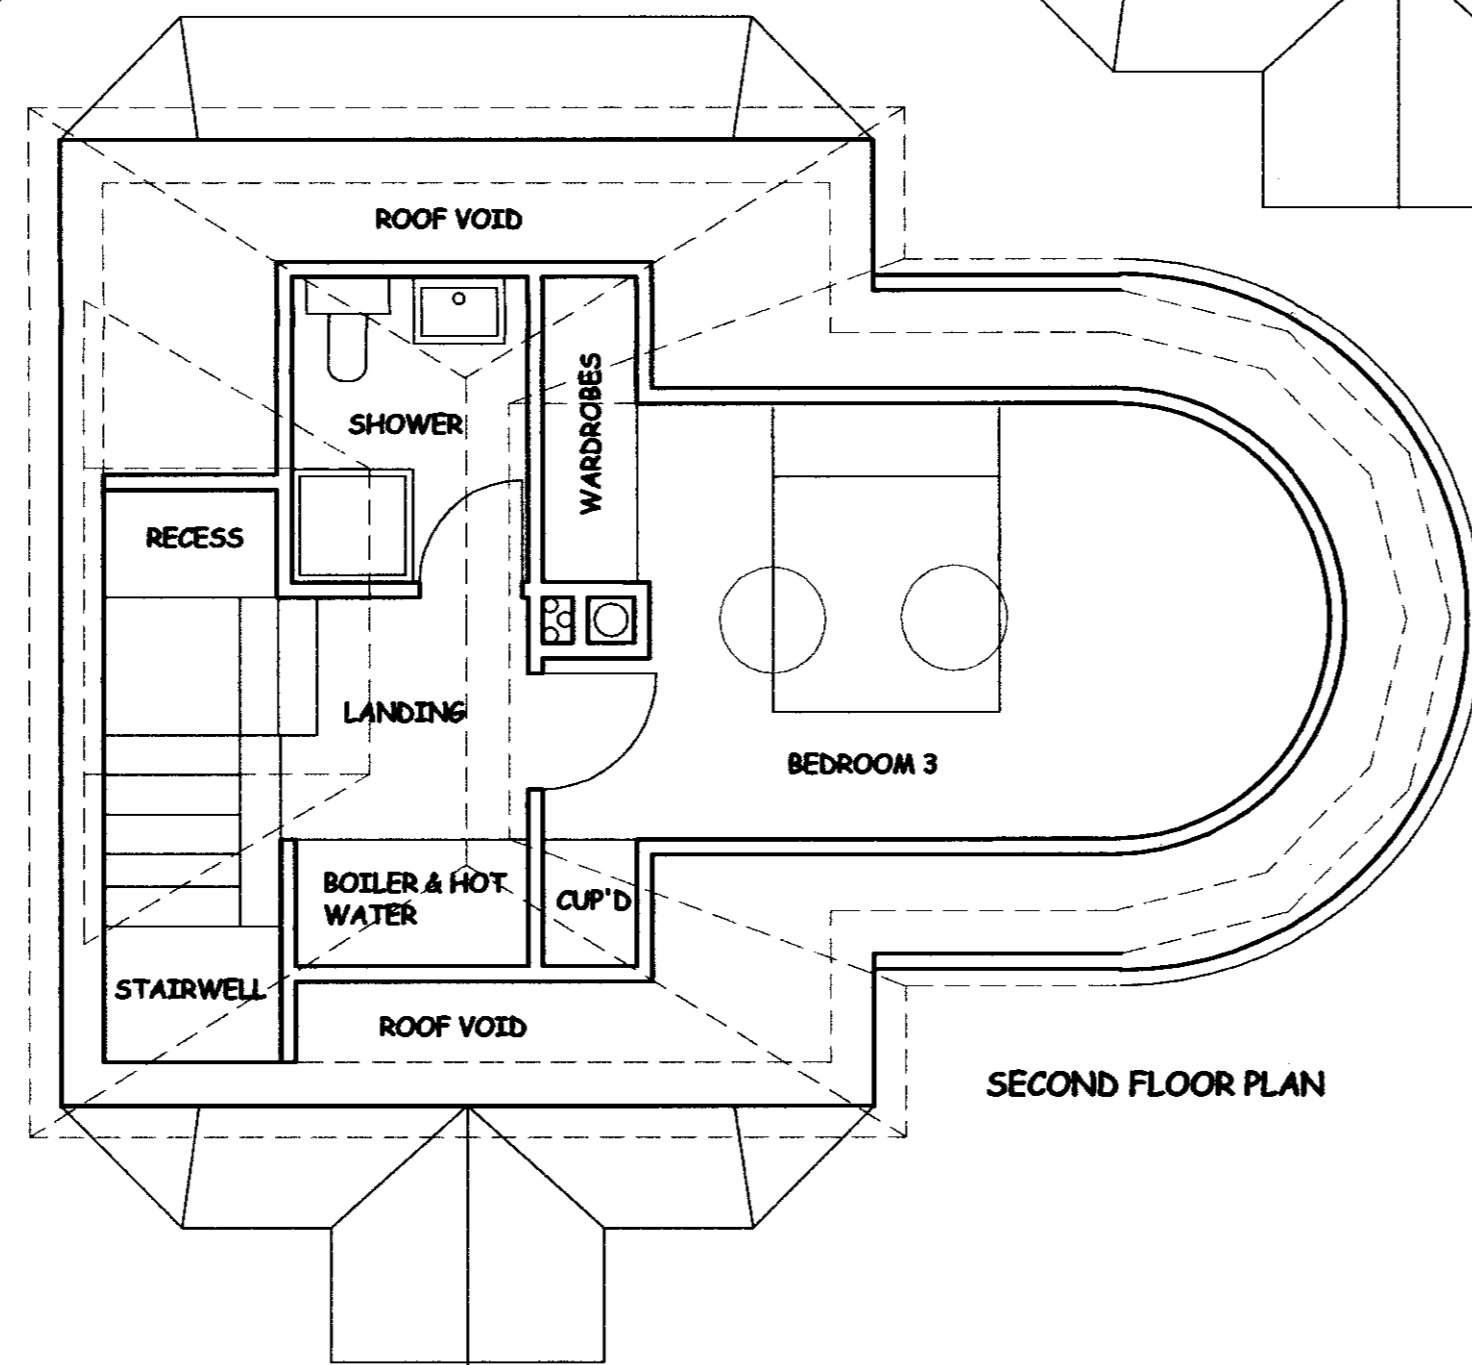

QUINTON SELBY
CHARTERED BUILDING SURVEYORS

THE STUDIO
CAMBRIDGE MEWS
OFF CAMBRIDGE ROAD
KEW RICHMOND
SURREY TW9 3JB
Tel No: 020 8255 1390
Fax No: 020 8255 0921

Revisions:-	
APR 06	Second floor plan and roof plan revised
SEPT 06	Roof plan revised

Project:-
373 SANDYCOMBE ROAD KEW SURREY

Dwg Title:-
PROPOSED NEW HOUSE - FLOOR PLANS

Scale:
1:50
Date:
DEC 2004

Dwg No: SR373/RAC/02
Revision:
A B