




13 East Elevation (Lower Teddington Road)

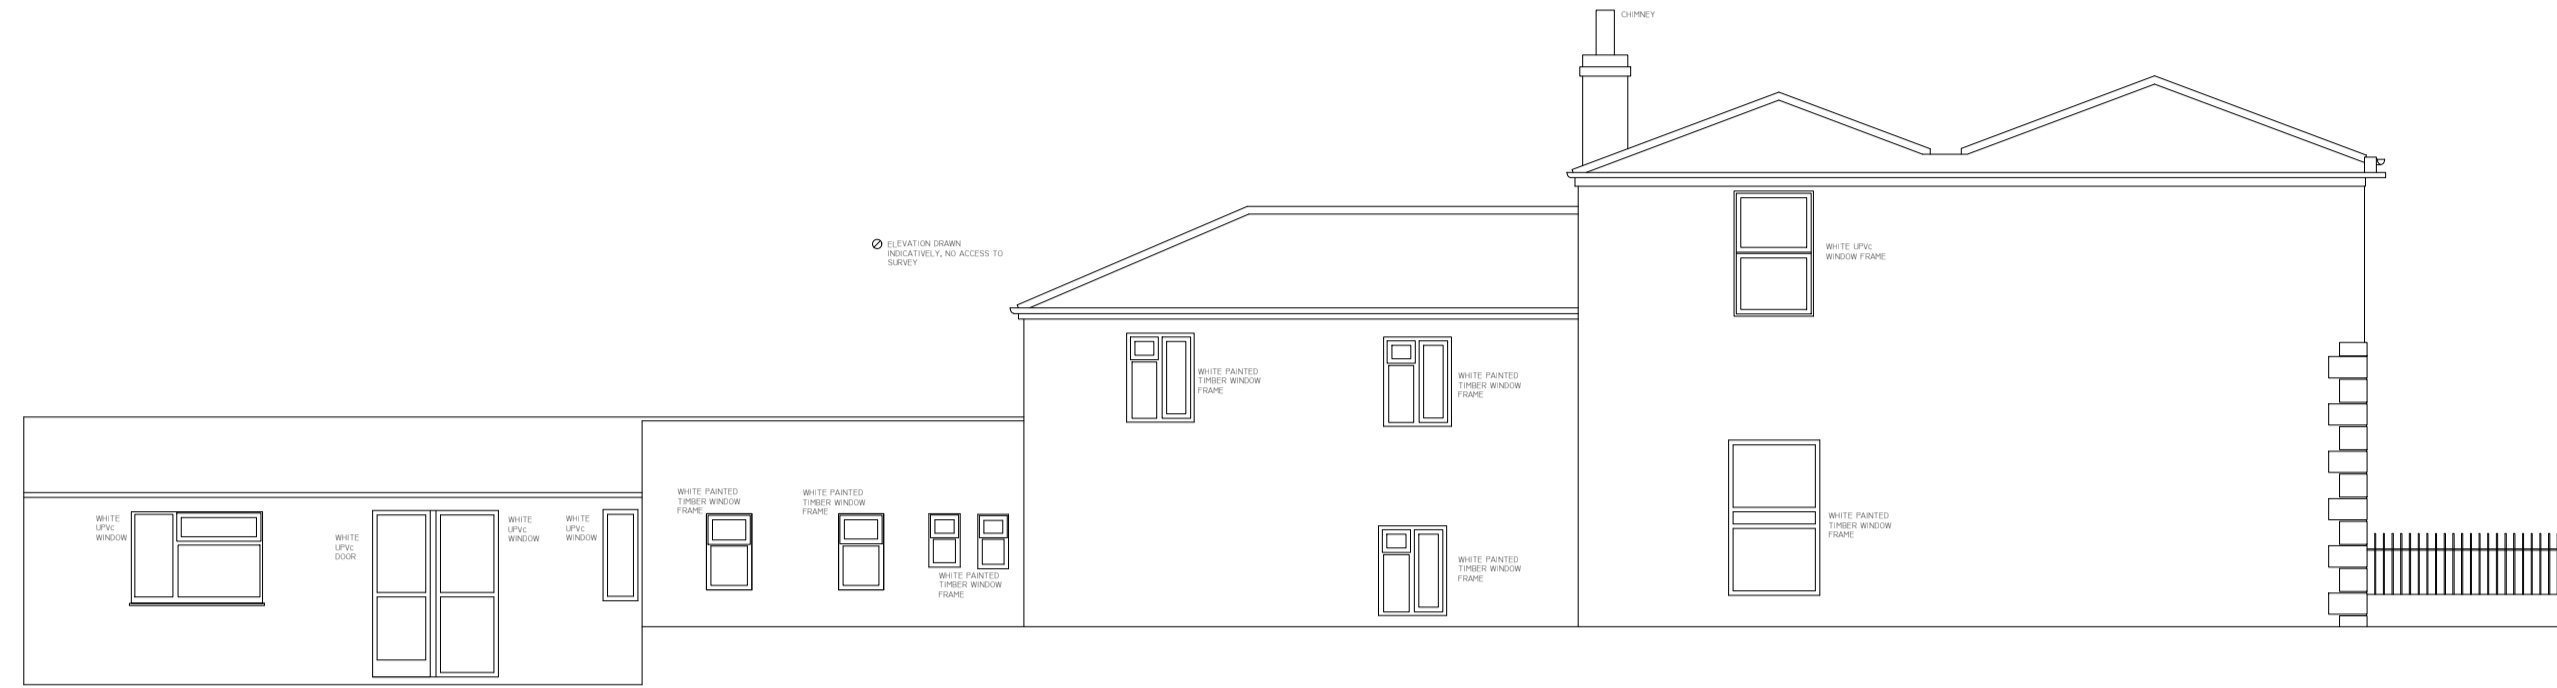


13 South Elevation (Seymour Lodge)



13 West Elevation (Wick House)



13 North Elevation (Station Road)

 

GENERAL NOTE:
Information referenced from 'Mobile CAD Surveying'
Drawing Number: 2295 - 03
Project Reference: Measured Building Survey

Client:
The Sons of Divine Providence
Developments Ltd



Project:
12-14 Station Road & 13,
19-33 Lower Teddington Road

24 Church St West,
Woking, Surrey,
GU21 6HT
01483 494 350

info@prc-group.com
www.prc-group.com

Drawing Title:
Elevations Existing Buildings
19-29 Lower Teddington Road
Sheet 1

Architecture
Planning
Master Planning
Urban Design
Interiors

Scale @ A1: 1:100
Checked by: PR
Date: Jan 2019

Job No: 10901
Stage: PL
Drawing No: 216
Rev:

Offices
Woking
London
Milton Keynes
Warsaw

Issue Status:
 Construction
 Information
 Tender
 Preliminary
 Approval