




3 East Elevation
Scale: 1:100

House Type 6

BLOCK A

BLOCK F

Riverside walk

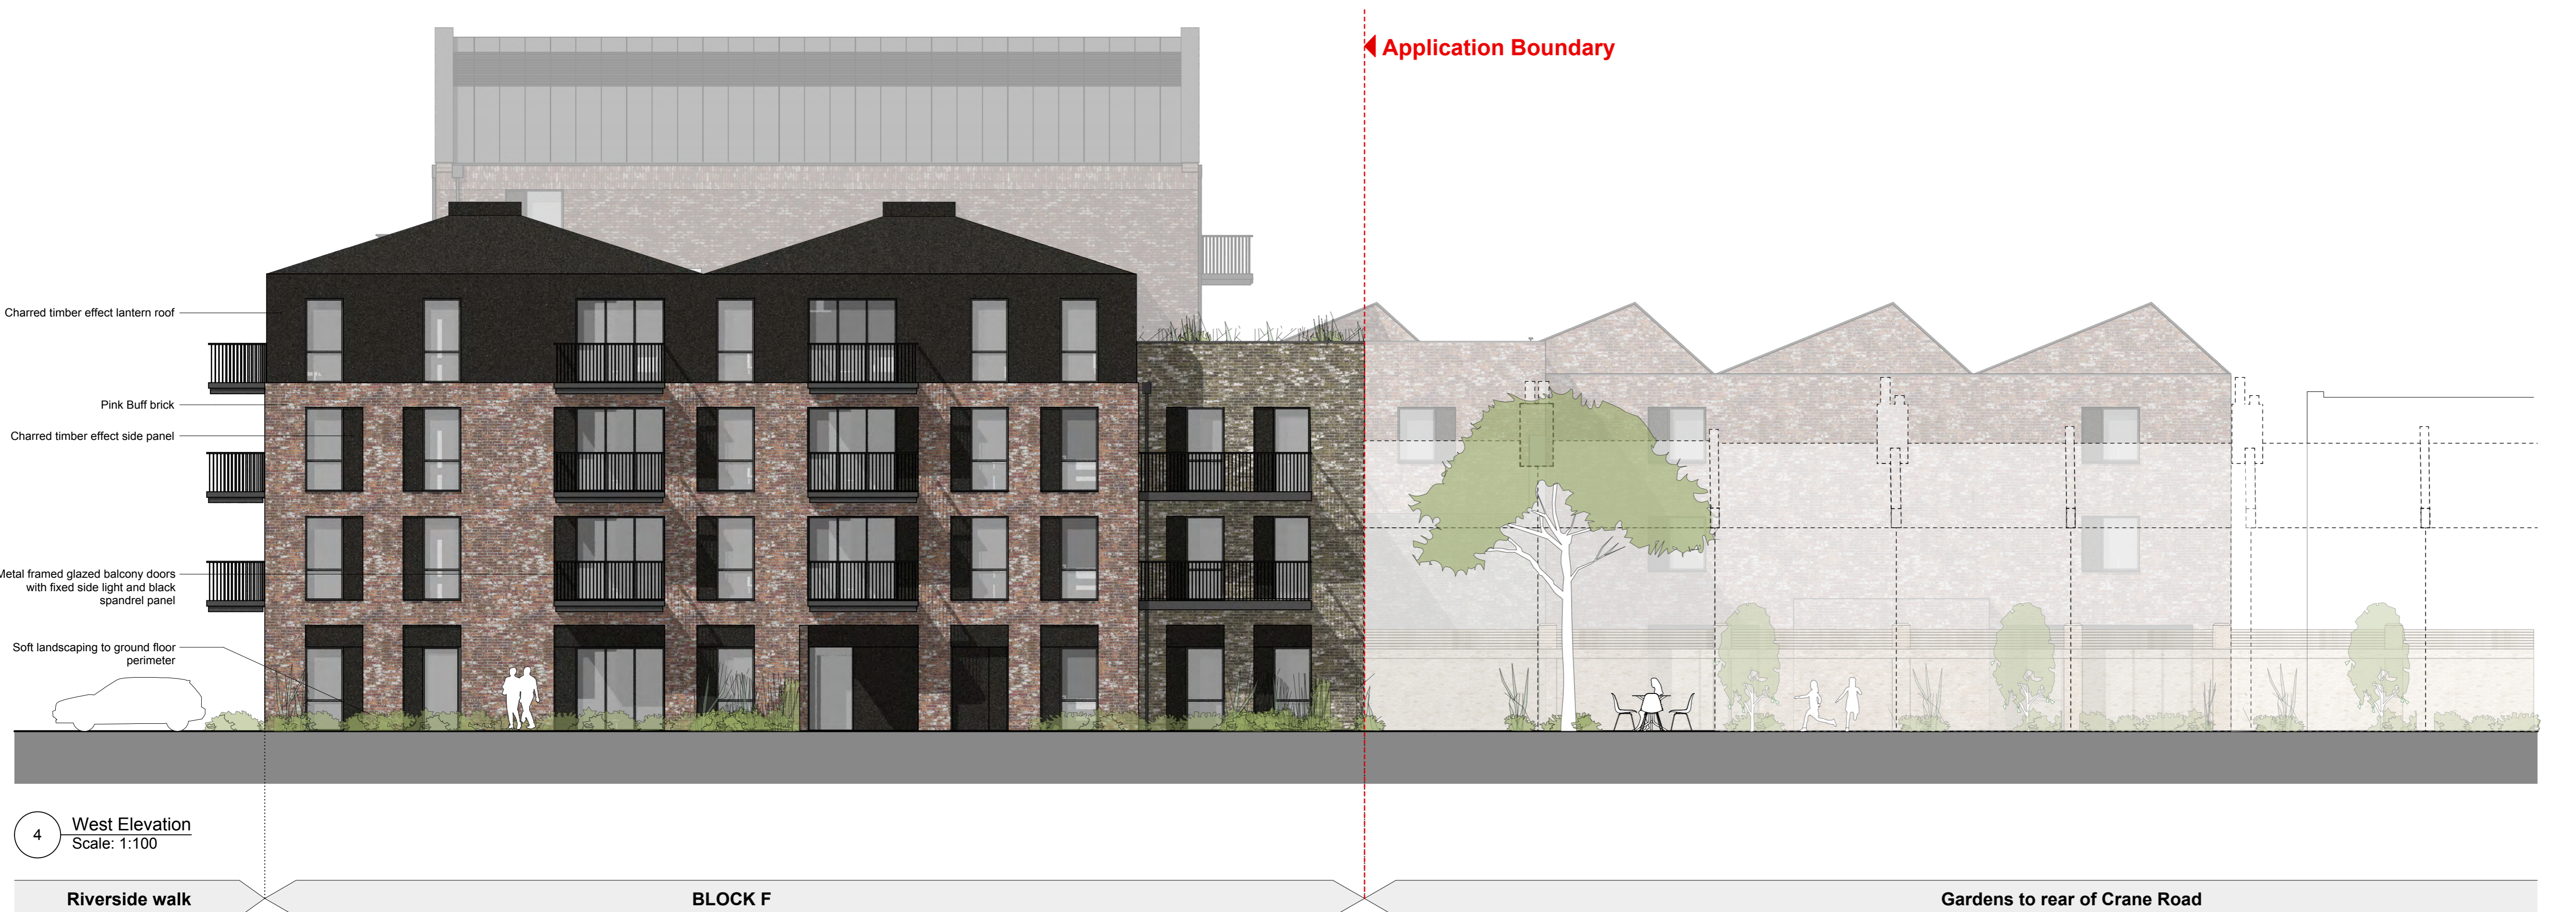

4 West Elevation
Scale: 1:100

Riverside walk

BLOCK F

Gardens to rear of Crane Road

General notes
All setting out must be checked on site
All levels must be checked on site and refer to Ordinance Datum Newlyn unless alternative Datum given
All fixings and weathers must be checked on site
All dimensions must be checked on site
This drawing must not be scaled
This drawing must be read in conjunction with all other relevant drawings, specification clauses and current design risk register
This drawing must not be used for land transfer purposes
Calculated areas in accordance with Assael Architecture's Definition of Areas for Schedule of Areas
This drawing must not be used on site unless issued for construction
Subject to survey, consultation and approval from all statutory Authorities

Revision Status:
P=Preliminary
C=Contract

© 2019 Assael Architecture Limited
Assael Architecture Limited has prepared this document in accordance with the instructions of the Client under the agreed Terms of Appointment. This document is for the sole and specific use of the Client and Assael Architecture shall not be responsible for any use of its contents for any purpose other than that for which it was prepared and provided. Should the Client require to pass electronic copies of the document to other parties, this should be for co-ordination purposes only, the whole of the file should be so copied, but no professional liability or warranty shall be extended to other parties by Assael Architecture in this connection without the explicit written agreement thereto by Assael Architecture Limited.

Drawing notes

Electronic file reference

Status	R	Revision	Date	DRN	CHK	CDM
20	Planning Submission	15/2/19	CS	ES		

Material key:


	Brown Buff Brick
	London Stock/Multi Buff Brick
	Pink Buff Brick
	White Painted Brick
	Dark Red Brick
	Charred Timber Effect

Purpose of information

The purpose of the information on this drawing is for:

Information	Planning
<input type="checkbox"/>	<input checked="" type="checkbox"/>
<input type="checkbox"/>	<input type="checkbox"/>
<input type="checkbox"/>	<input type="checkbox"/>
<input type="checkbox"/>	<input type="checkbox"/>
<input type="checkbox"/>	<input type="checkbox"/>

All information on this drawing is not for construction unless it is marked for construction.

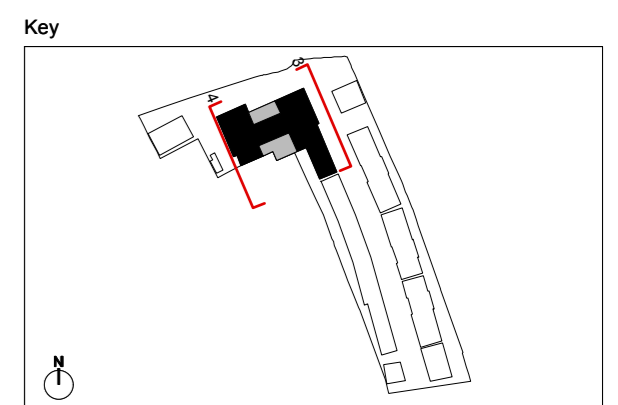

Client
London Square

Project title
Greggs Bakery Site Twickenham

Drawing title
Proposed Elevations Buildings A and F

Scale @ A1 size
1:100

Date
Feb '19

Drawing No
A2871 631

Status & Revision
R20

Assael

Assael Architecture Limited
123 Upper Richmond Road
London SW15 2TL

+44 (0)20 7736 7744
info@assael.co.uk
www.assael.co.uk