



GROUND FLOOR LAYOUT (existing)
scale 1:50

Four Sheffield style bicycle racks.

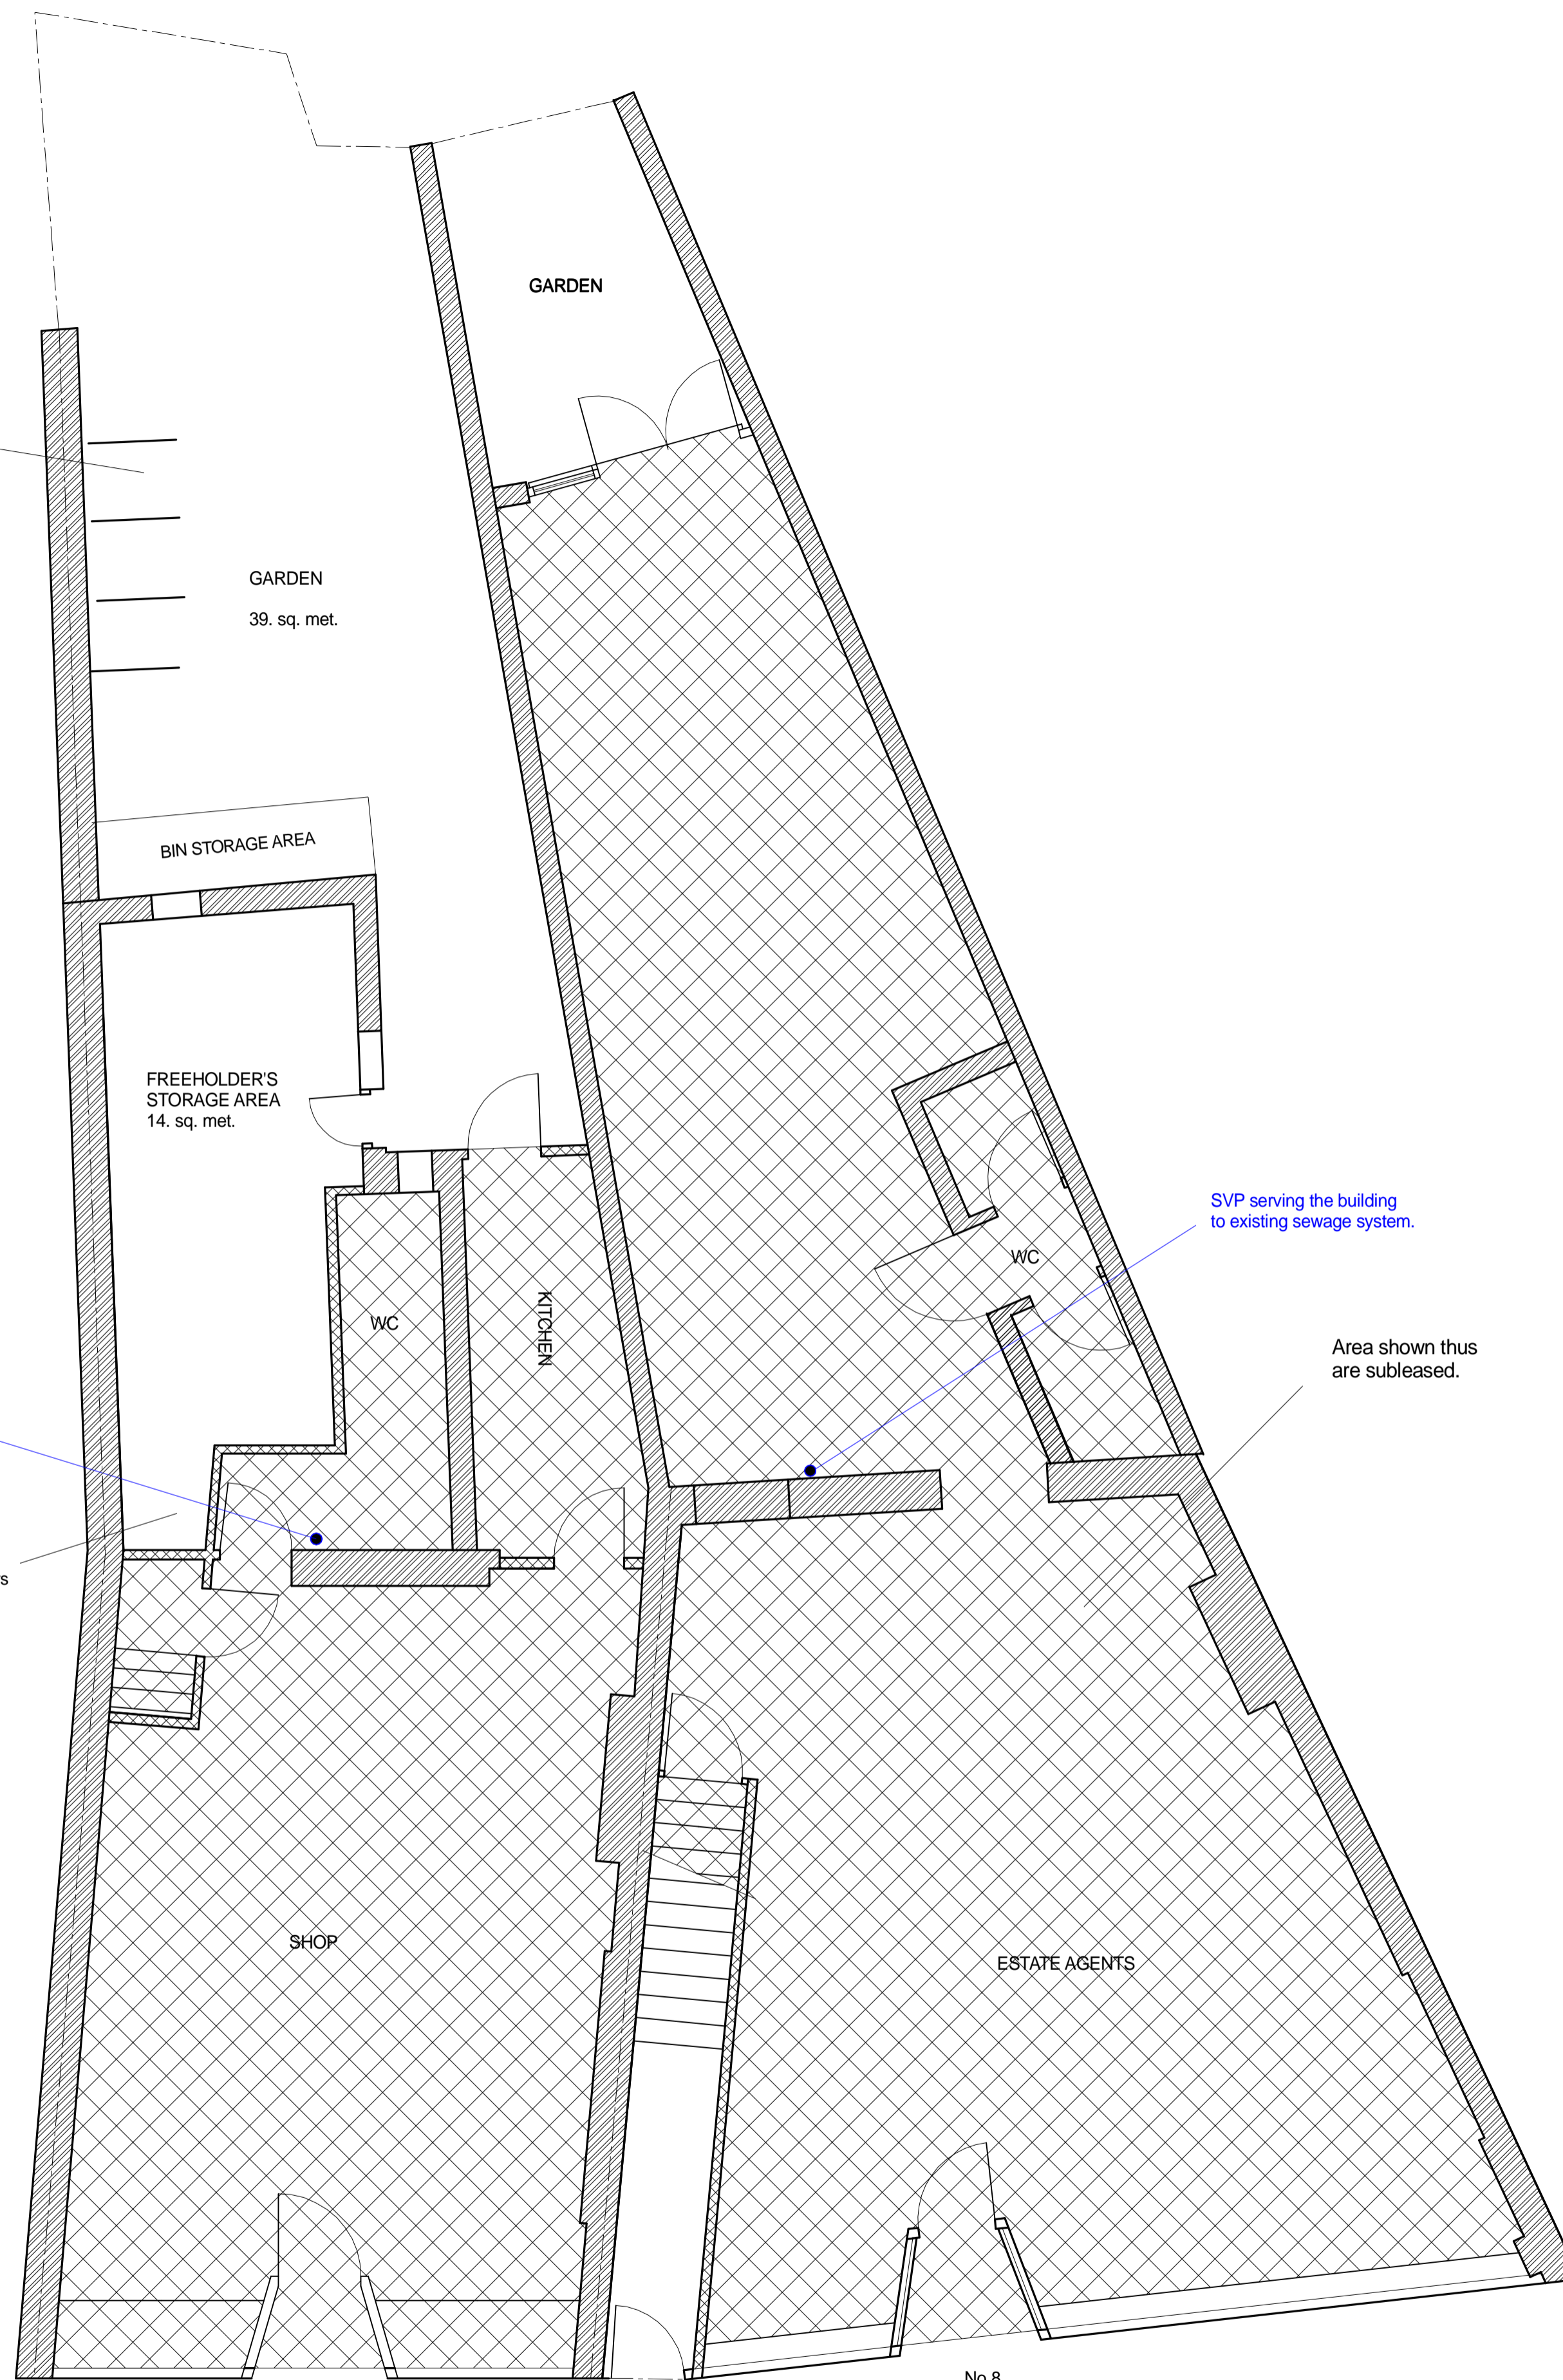

GROUND FLOOR LAYOUT (proposed)
scale 1:50

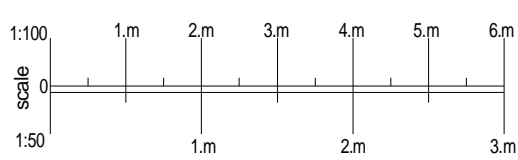

C	28-02-2019	Title change
B	07-09-2017	SITE BOUNDARIES
A	11-08-2017	FOR PLANNING APPROVAL
R		
	Date	Description

© **ASPECT PROPERTY SERVICES LIMITED**
11 Ickenham Road, Ruislip, Middlesex HA4 7BT
tel : 01895 675233

Project 8/8a - 10/10a HIGH STREET
TEDDINGTON
TW11 8EW

Title
GROUND FLOOR PLANS

Scale	Drawn	Date
1:50 on A1		April 2017

Job No	Orig	Rev
2080	.01	C