


**NOTES**



**FRONT ELEVATION**  
scale 1:100

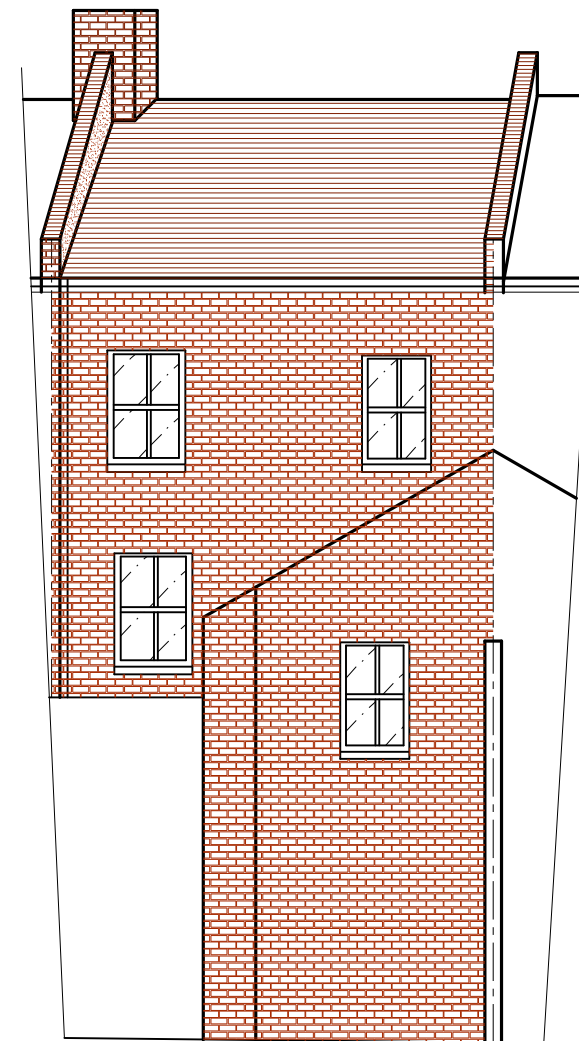

**REAR ELEVATION**  
scale 1:100

C	28-02-2019	Title Change
B	08-09-2017	For Planning approval
A	21-08-2017	For Planning approval
R	Date	Description

**ASPECT  
PROPERTY SERVICES LIMITED**  
11 Ickenham Road, Ruislip, Middlesex HA4 7BT  
tel : 01895 675233

Project Address:  
10 & 10a HIGH STREET  
TEDDINGTON  
TW11 8EW

Drawing Title:  
ELEVATIONS (existing)

Scale	Drawn	Date
1:100 on A3		March2016

Job No	Drg. No	Rev
2080	.13	C

