

Access Road

NORTH ROAD WITH ECOLOGY PLANTING BUFFER

6000

HOMEZONE 4

HOMEZONE 3

HOMEZONE 1

WEST GARDEN

CENTRAL GARDEN

EAST GARDEN

SOUTH ROAD

New Sub-station
Existing Sub-station

Notes:

Revisions:

Rev	Date	Drawn	Chkd

Revisions:


Rev	Date	Drawn	Chkd

Revisions:

Rev	Date	Drawn	Chkd
P1	30/11/2018	JC	
P2	10/05/2019	DG	

PLANNING ISSUE

Date: Oct 2018	Client: Clarion Housing Group
Drawn: JC	Project: Richmond College
Check: DG	Title: Site Plan - Roof Plan
Scale: 1:250 @A1	Dwgno: 18-103 D 605
	Revision: P2

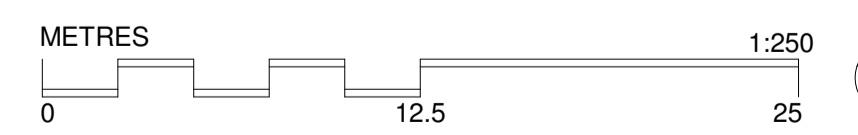

40 Norman Road,
Greenwich, London
SE10 9QX
t 020 8293 5175
bptw.co.uk

