
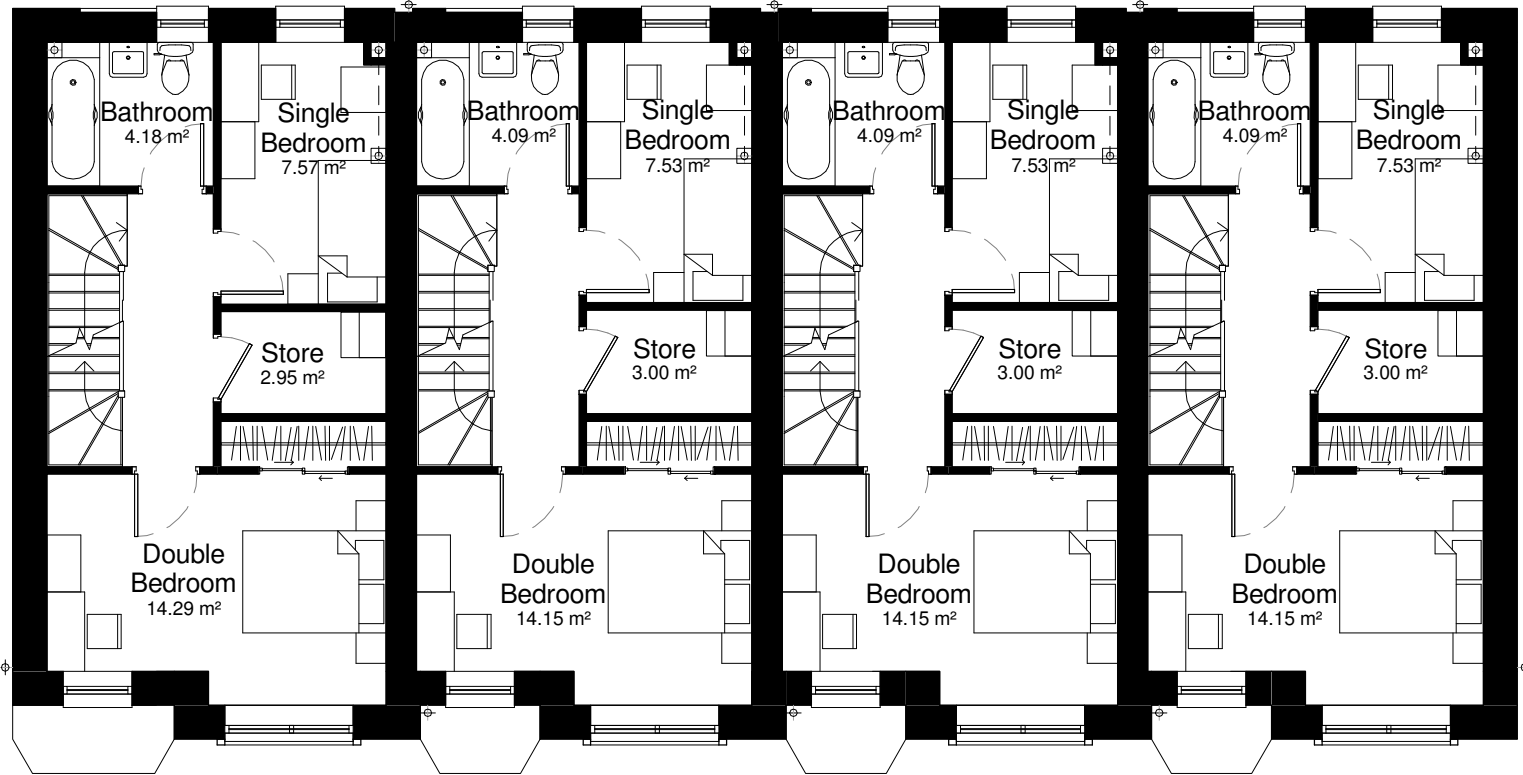


Key Plan (NTS)

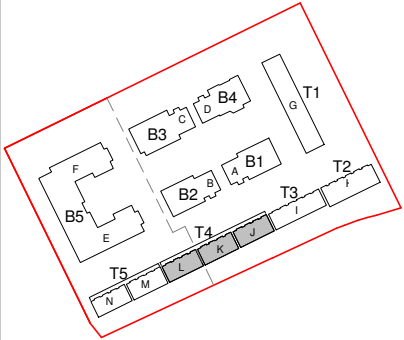



Notes:

Revisions:

Rev		Date	Drwn	Chkd
P1	PLANNING ISSUE	29/11/2018	NM	
P2	SUNLIGHT DAYLIGHT AMENDMENTS	18/12/2018	DG	
P3	PLANNING ISSUE: AMENDMENTS	10/05/2019	DG	CD

PLANNING ISSUE

Date:	OCT 2018	Client:	Clarion Housing Group
Drawn:	NM	Project:	Richmond College
Check:	DG	Title:	Terrace 4 - Proposed First Floor Plan
Scale:	1 : 100	@A3	Dwgno: 18-103 D(T4) 101 Revision: P3

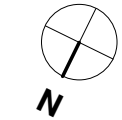 

40 Norman Road,
Greenwich, London
SE10 9QX
t. 020 8293 5175
bptw.co.uk

