
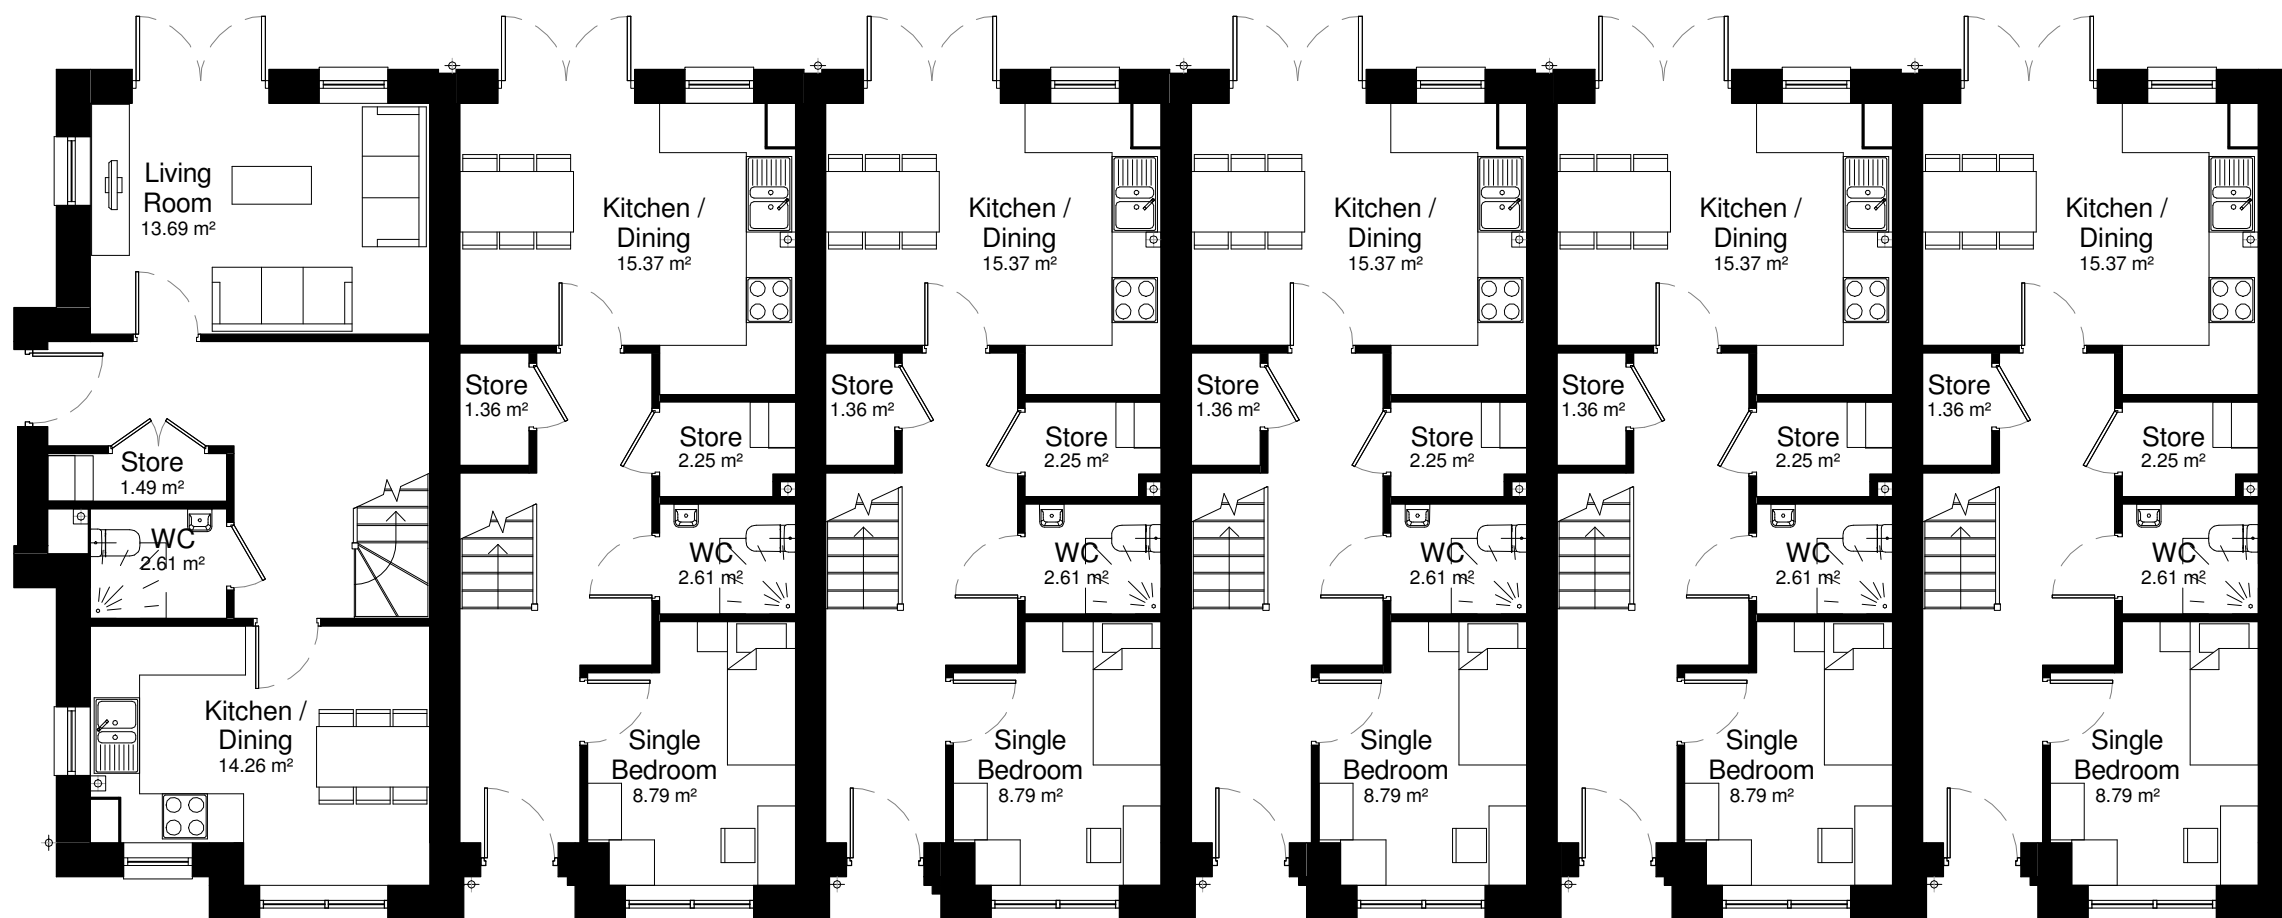


Key Plan (NTS)

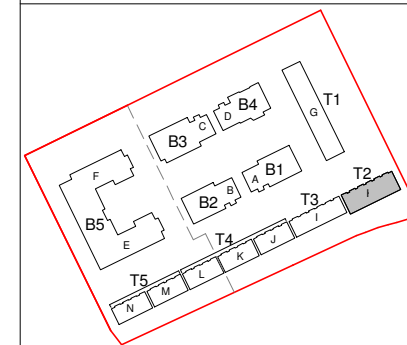

Notes:

Empty box for notes.


Revisions:

Rev	Description	Date	Drwn	Chkd
P1	PLANNING ISSUE	29/11/2018	NM	
P2	PLANNING ISSUE - AMENDED	10/05/2019	DG	CD

PLANNING ISSUE

Date: OCT 2018	Client: Clarion Housing Group
Drawn: NM	Project: Richmond College
Check: DG	Title: Terrace 2 - Proposed Ground Floor Plan
Scale: 1 : 100 @A3	Dwgno: 18-103 D(T2) 100
Revision: P2	

METRES

 

1:100



40 Norman Road,
Greenwich, London
SE10 9QX

t. 020 8293 5175
bptw.co.uk

