



Key Plan (NTS)

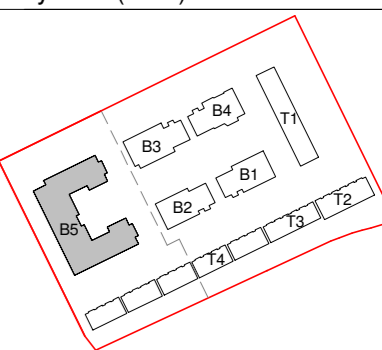

Notes

See Appendix Information for building footprint and information.
See Appendix for P1 layout.

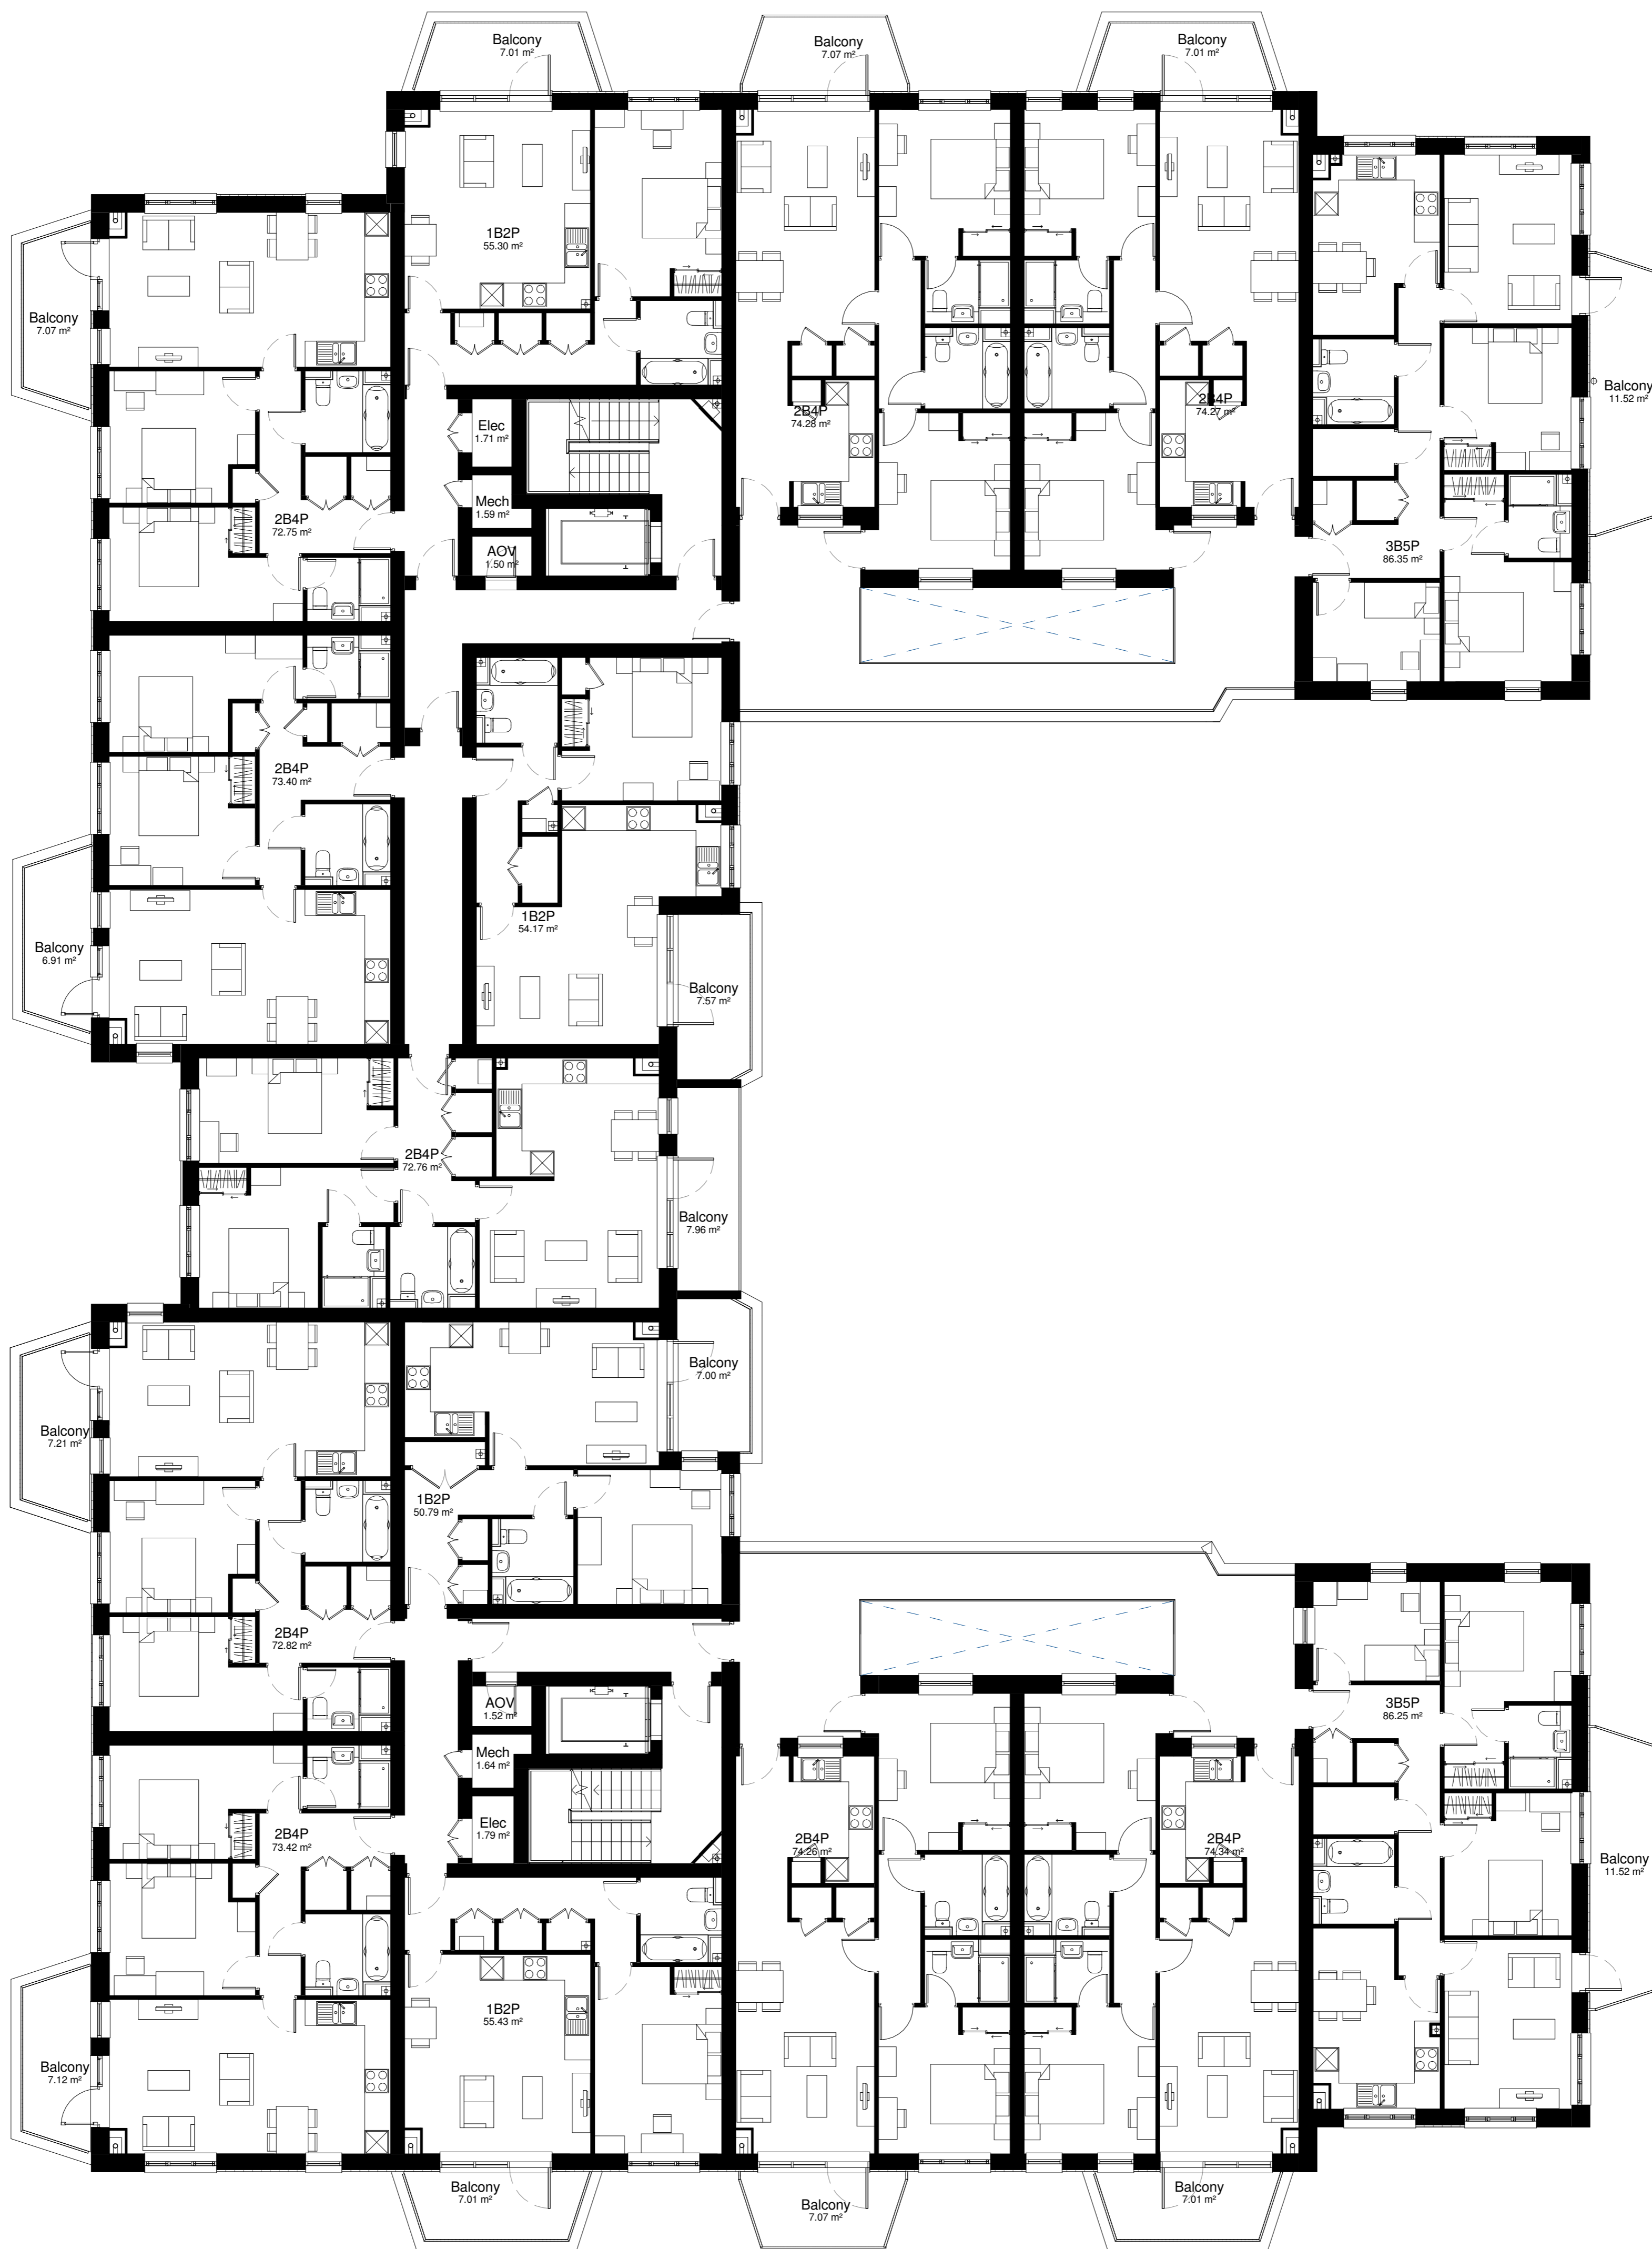

Notes:

Revisions:

Rev	Date	Drawn	Child

Revisions:

Rev	Date	Drawn	Child
P1	29/11/2018	DG	
P2	18/12/2018	DG	
P3	10/05/2019	DG	

PLANNING ISSUE

Date: Oct 2018	Client: Clarion Housing Group
Drawn: NF	Project: Richmond College
Check: DG	Title: Block 5 - Second Floor Plan
Scale: 1 : 100 @A1	Dwgno: 18-103 D (B5) 102 Revision: P3

