



Key Plan (NTS)

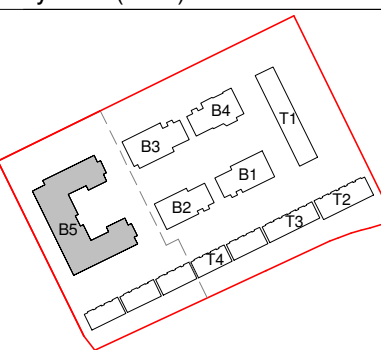

Notes

See Appendix Information for building footprint and information.
See Appendix for P1 layout.

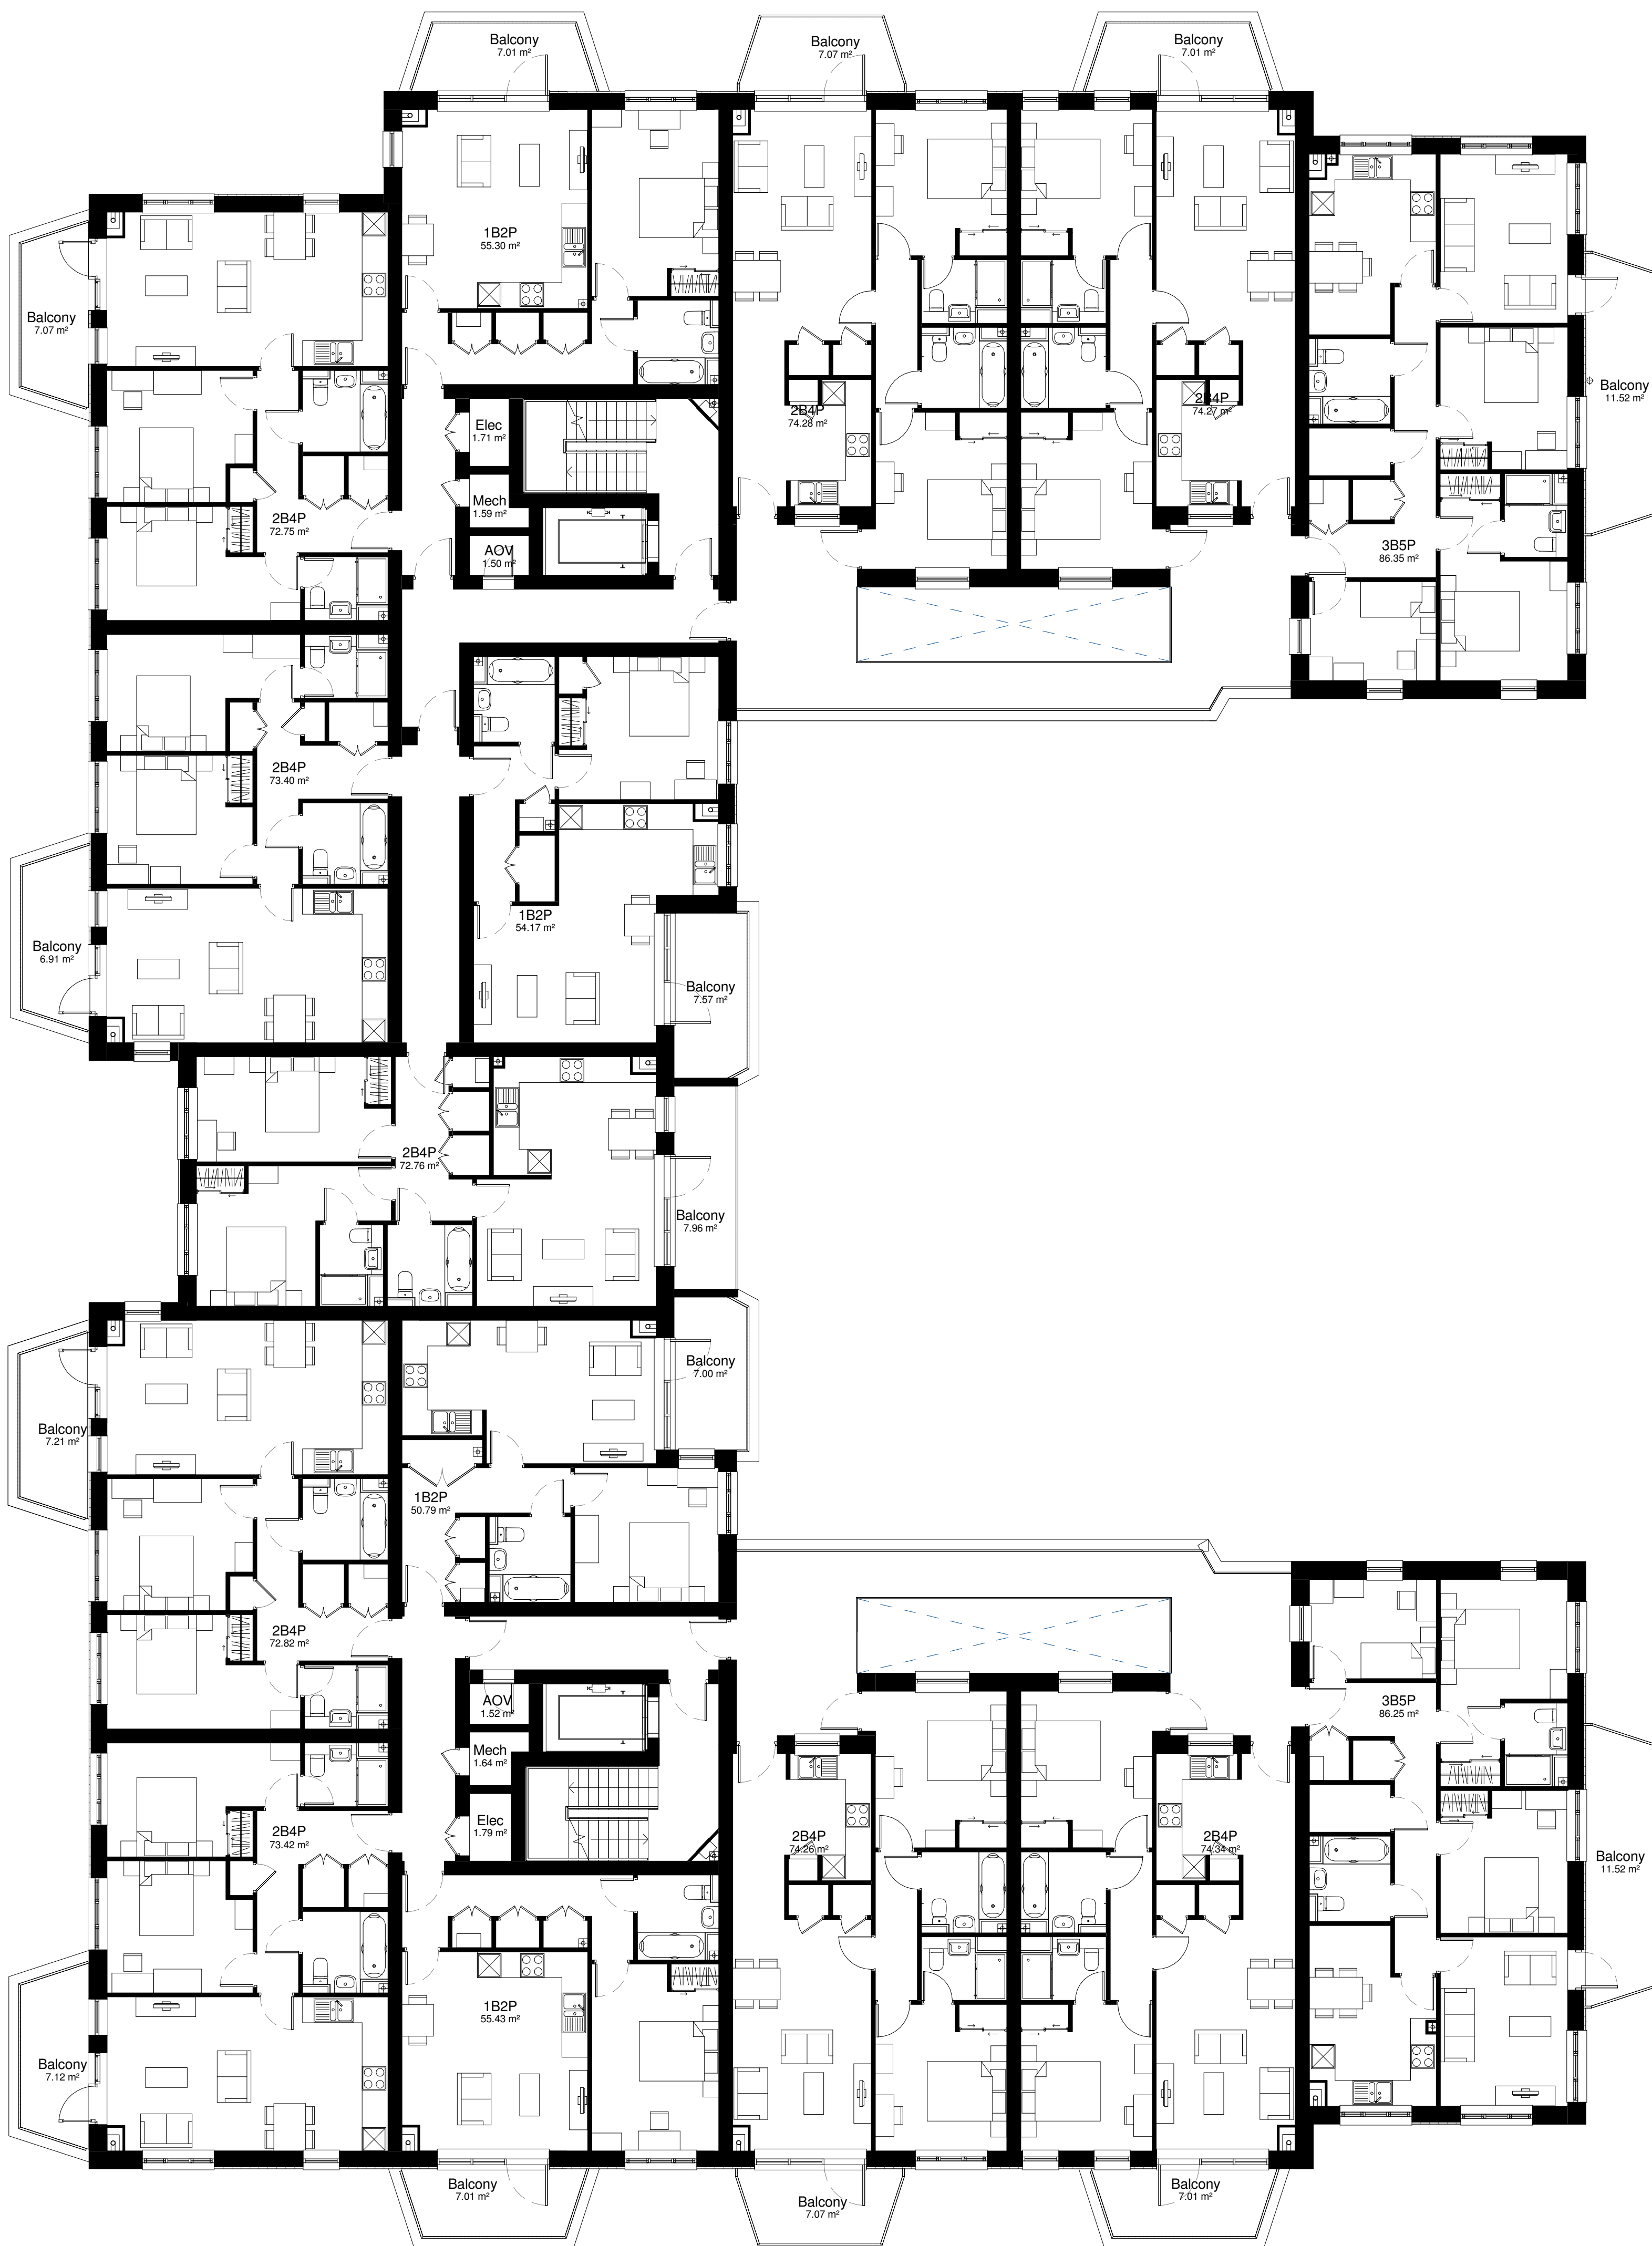

Notes:

Revisions:

Rev	Date	Drawn	Child

Revisions:

Rev	Date	Drawn	Child
P1	29/11/2018	DG	
P2	18/12/2018	DG	
P3	10/05/2019	DG	

PLANNING ISSUE

Date:	Oct 2018	Client:	Clarion Housing Group
Drawn:	NF	Project:	Richmond College
Check:	DG	Title:	Block 5 - Second Floor Plan
Scale:	1 : 100 @A1	Dwgno:	18-103 D (B5) 102
		Revision:	P3

