
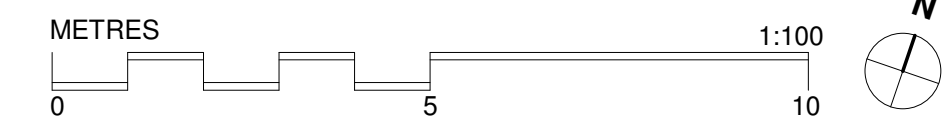


Notes

See Appendix Information for building footprint and information.  
See Appendix for P1 layout.

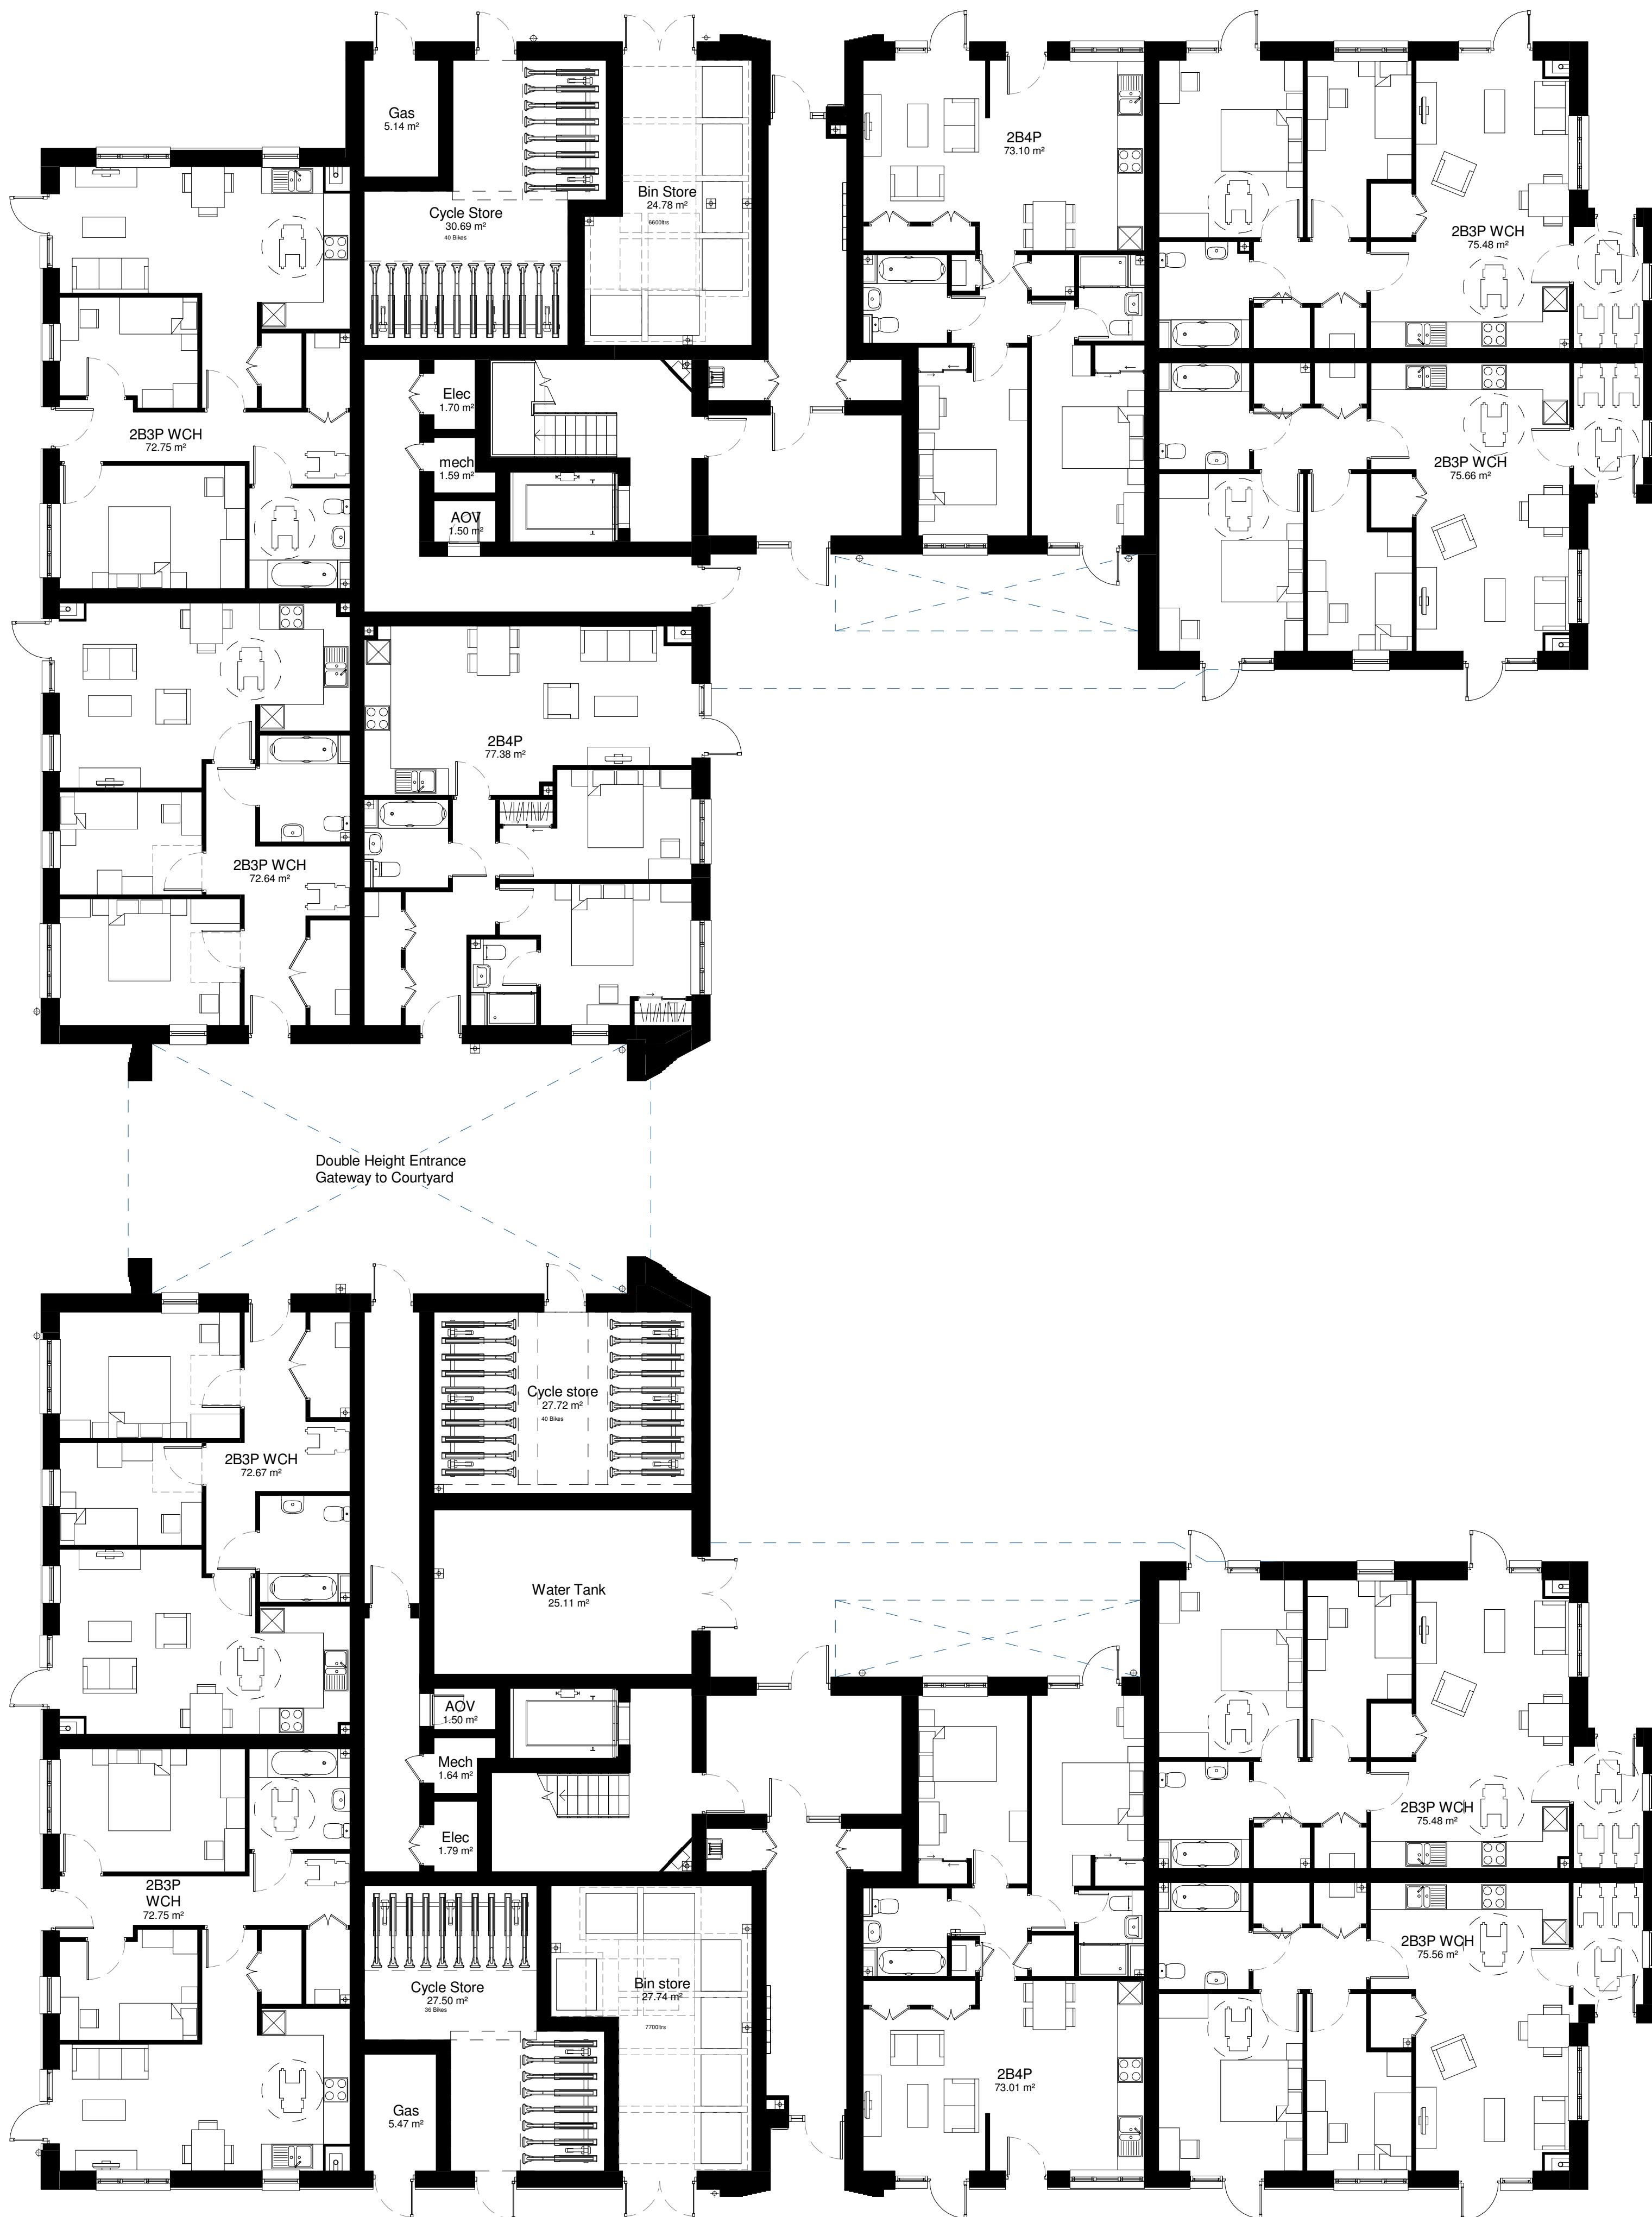

Notes:

--

Revisions:

Rev	Date	Drawn	Child

Revisions:

Rev	Date	Drawn	Child
P1	29/11/2018	DG	
P2	18/12/2018	DG	
P3	10/05/2019	DG	

PLANNING ISSUE

Date: Oct 2018	Client: Clarion Housing Group
Drawn: NF	Project: Richmond College
Check: DG	Title: Block 5 - Ground Floor Plan
Scale: 1 : 100 @A1	Dwgno: 18-103 D (B5) 100 Revision: P3

40 Norman Road,  
Greenwich, London  
SE10 9QX  
T 020 8293 5175  
bptw.co.uk

