


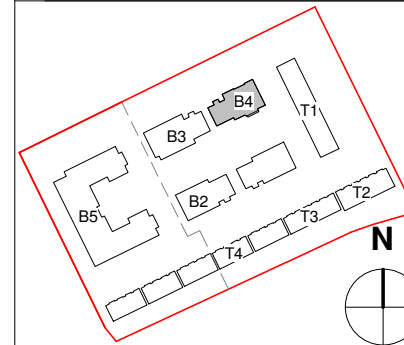

Key Plan (NTS)



Notes

See landscape information for biodiverse roof layout and information.  
See site plan for PV layout.

Notes:

Empty box for notes.


Revisions:

Rev	Date	Drwn	Chkd
P1	29/11/2018	WO	
P2	18/12/2018	DG	
P3	10/05/2019	DG	CD

PLANNING ISSUE

Date: Oct 2018	Client: Clarion Housing Group
Drawn: WO	Project: Richmond College
Check: DG	Title: Block 4 - Third Floor Plan
Scale: 1 : 100 @A3	Dwgno: 18-103 D (B4) 103
Revision: P3	

METRES

 

1:100

