


Key Plan (NTS)

Notes

See landscape information for biodiverse roof layout and information.

See site plan for PV layout.

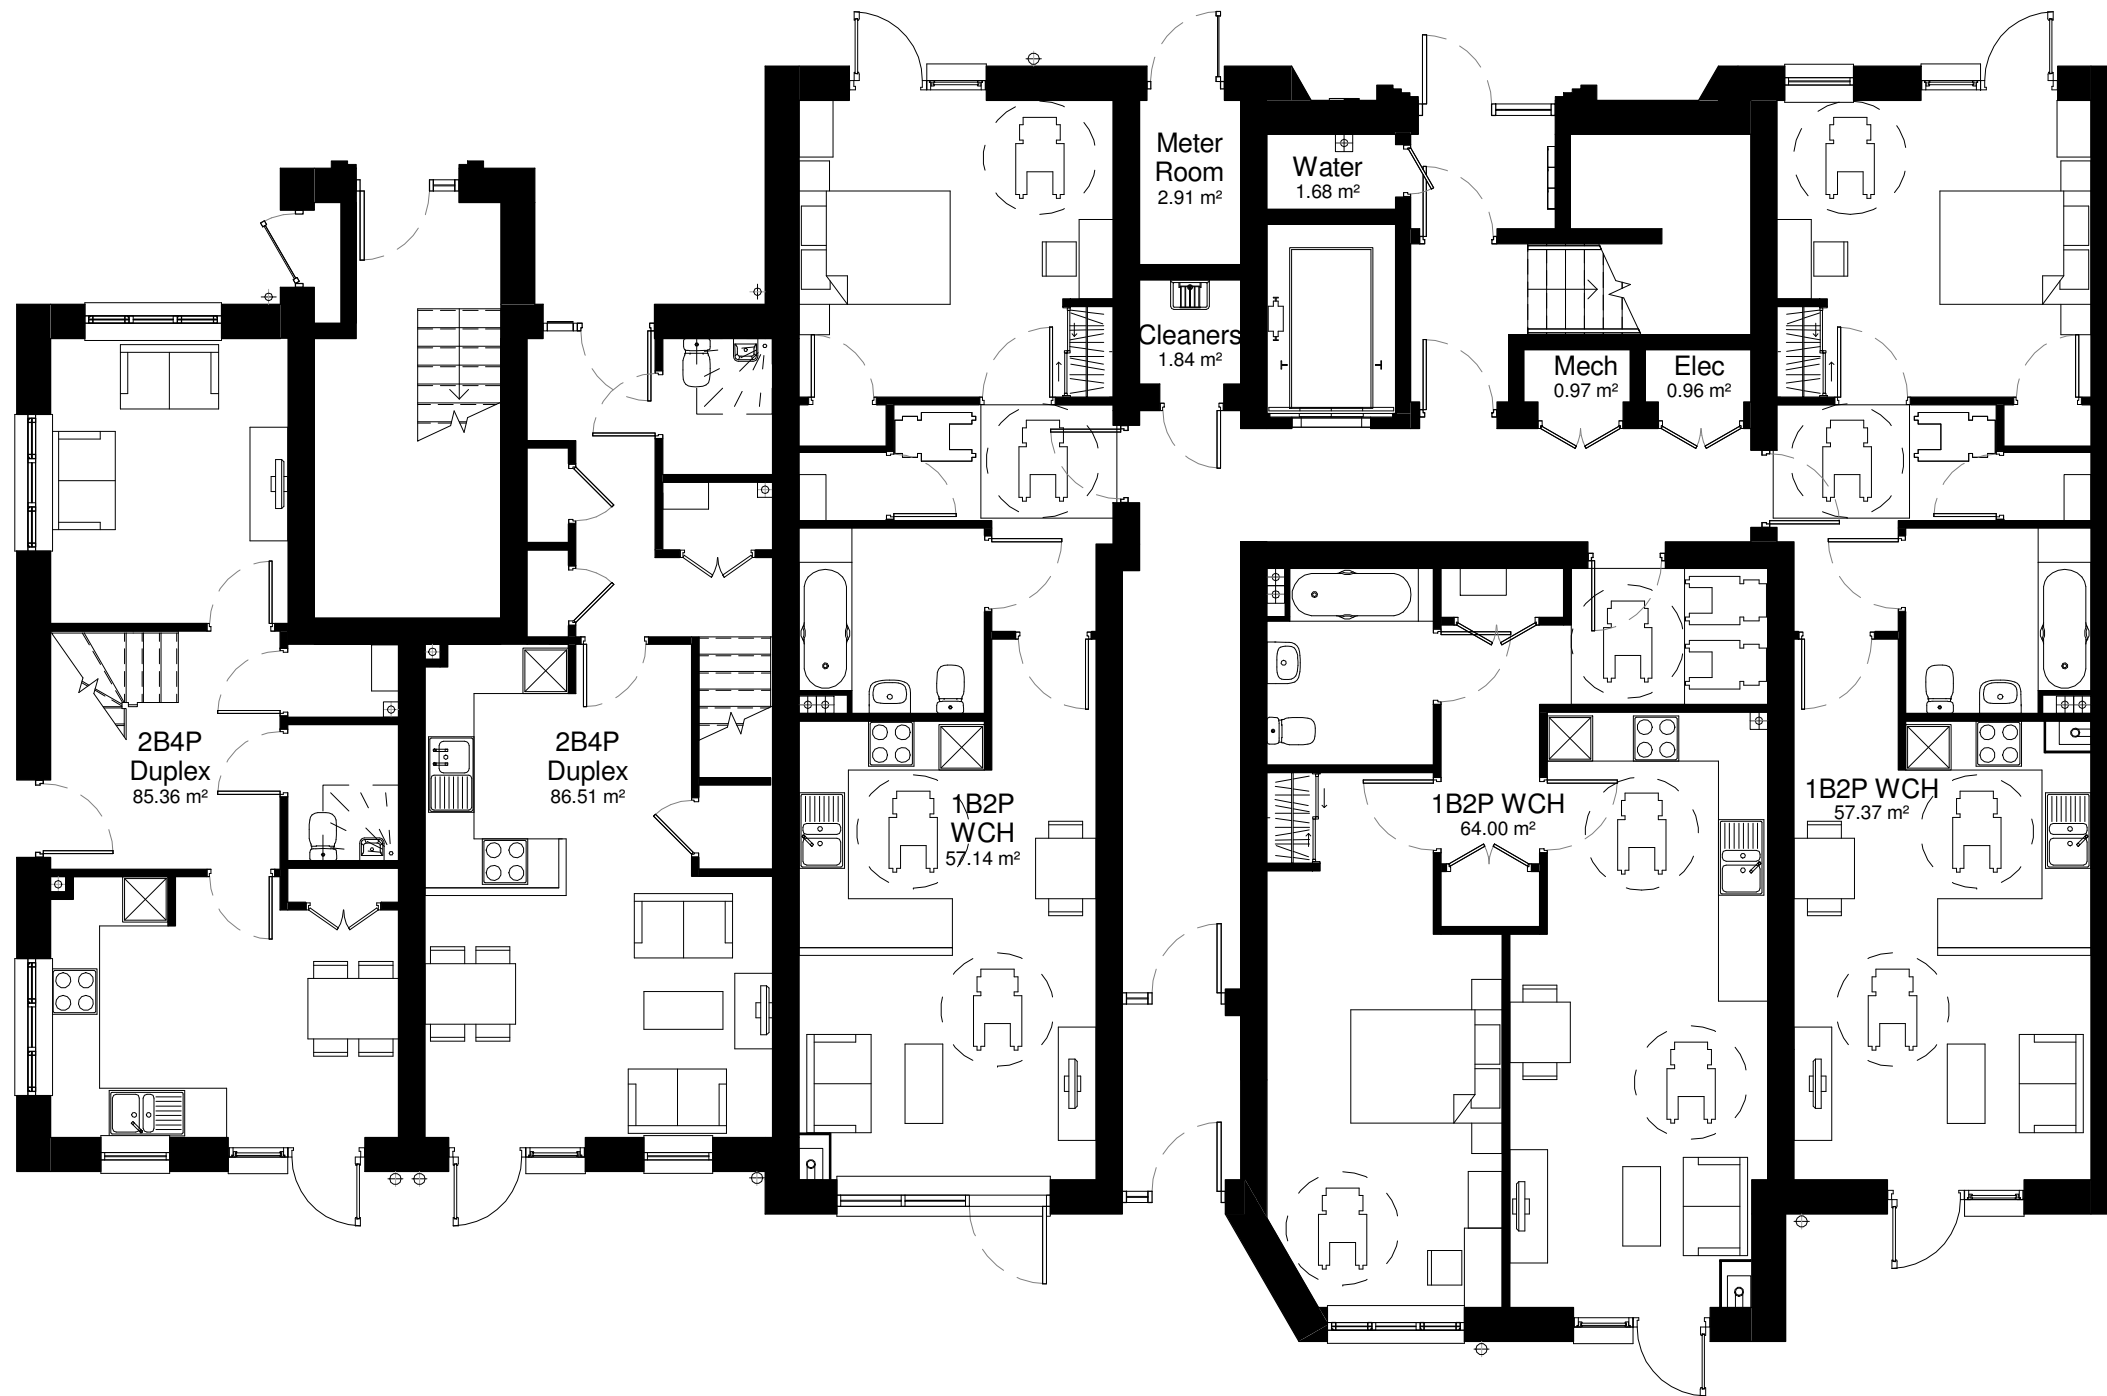

Notes:

Revisions:

Rev	Date	Drwn	Chkd
P1	29/11/2018	WO	
P2	18/12/2018	DG	
P3	10/05/2019	DG	CD

PLANNING ISSUE

Date:	Oct 2018	Client:	Clarion Housing Group
Drawn:	WO	Project:	Richmond College
Check:	DG	Title:	Block 4 - Ground Floor Plan
Scale:	1 : 100 @A3	Dwgno:	18-103 D (B4) 100
		Revision:	P3

METRES

