

Key Plan (NTS)

Notes

See landscape information for biodiverse roof layout and information.

See site plan for PV layout.


Notes:

Revisions:

Rev	Date	Drwn	Chkd
P1	29/11/2018	WO	
P2	10/05/2019	DG	<i>CD</i>

PLANNING ISSUE

Date: Oct 2018	Client: Clarion Housing Group
Drawn: JC	Project: Richmond College
Check: DG	Title: Block 2 - Roof Plan
Scale: 1 : 100 @A3	Dwgno: 18-103 D (B2) 104 Revision: P2

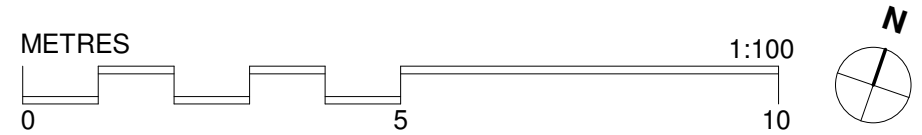

40 Norman Road,
Greenwich, London
SE10 9QX

t. 020 8293 5175
bptw.co.uk