


Key Plan (NTS)

Notes

See landscape information for biodiverse roof layout and information.

See site plan for PV layout.

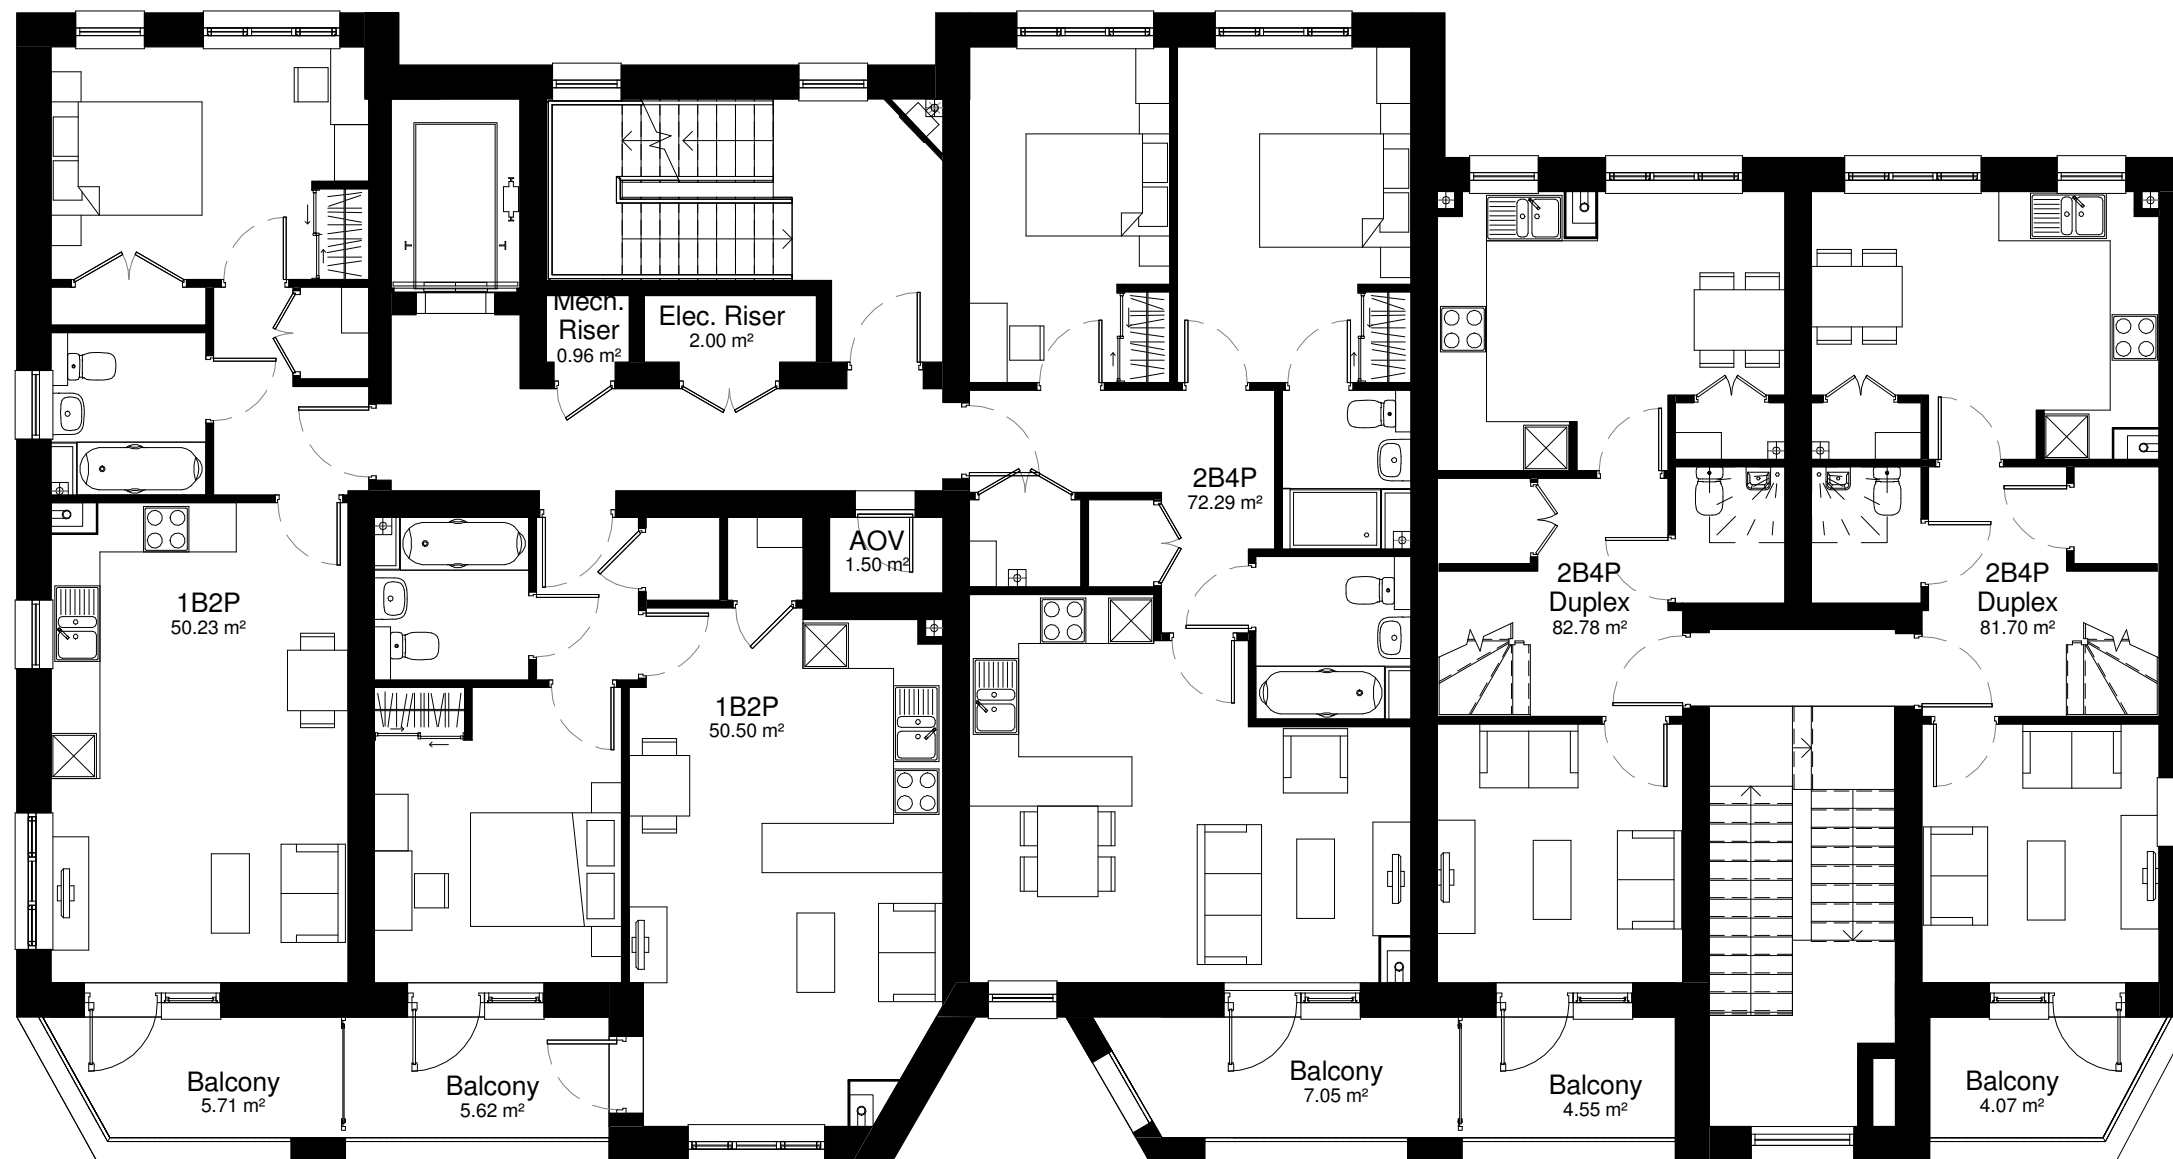

Notes:

Empty box for notes.

Revisions:

Rev	Date	Drwn	Chkd
P1	29/11/2018	WO	
P2	10/05/2019	DG	CD

PLANNING ISSUE

Date: Oct 2018	Client: Clarion Housing Group
Drawn: JC	Project: Richmond College
Check: DG	Title: Block 2 - Second Floor Plan
Scale: 1 : 100 @A3	Dwgno: 18-103 D (B2) 102
Revision: P2	

