


**Key Plan (NTS)**

**Notes**

See landscape information for biodiverse roof layout and information.

See site plan for PV layout.

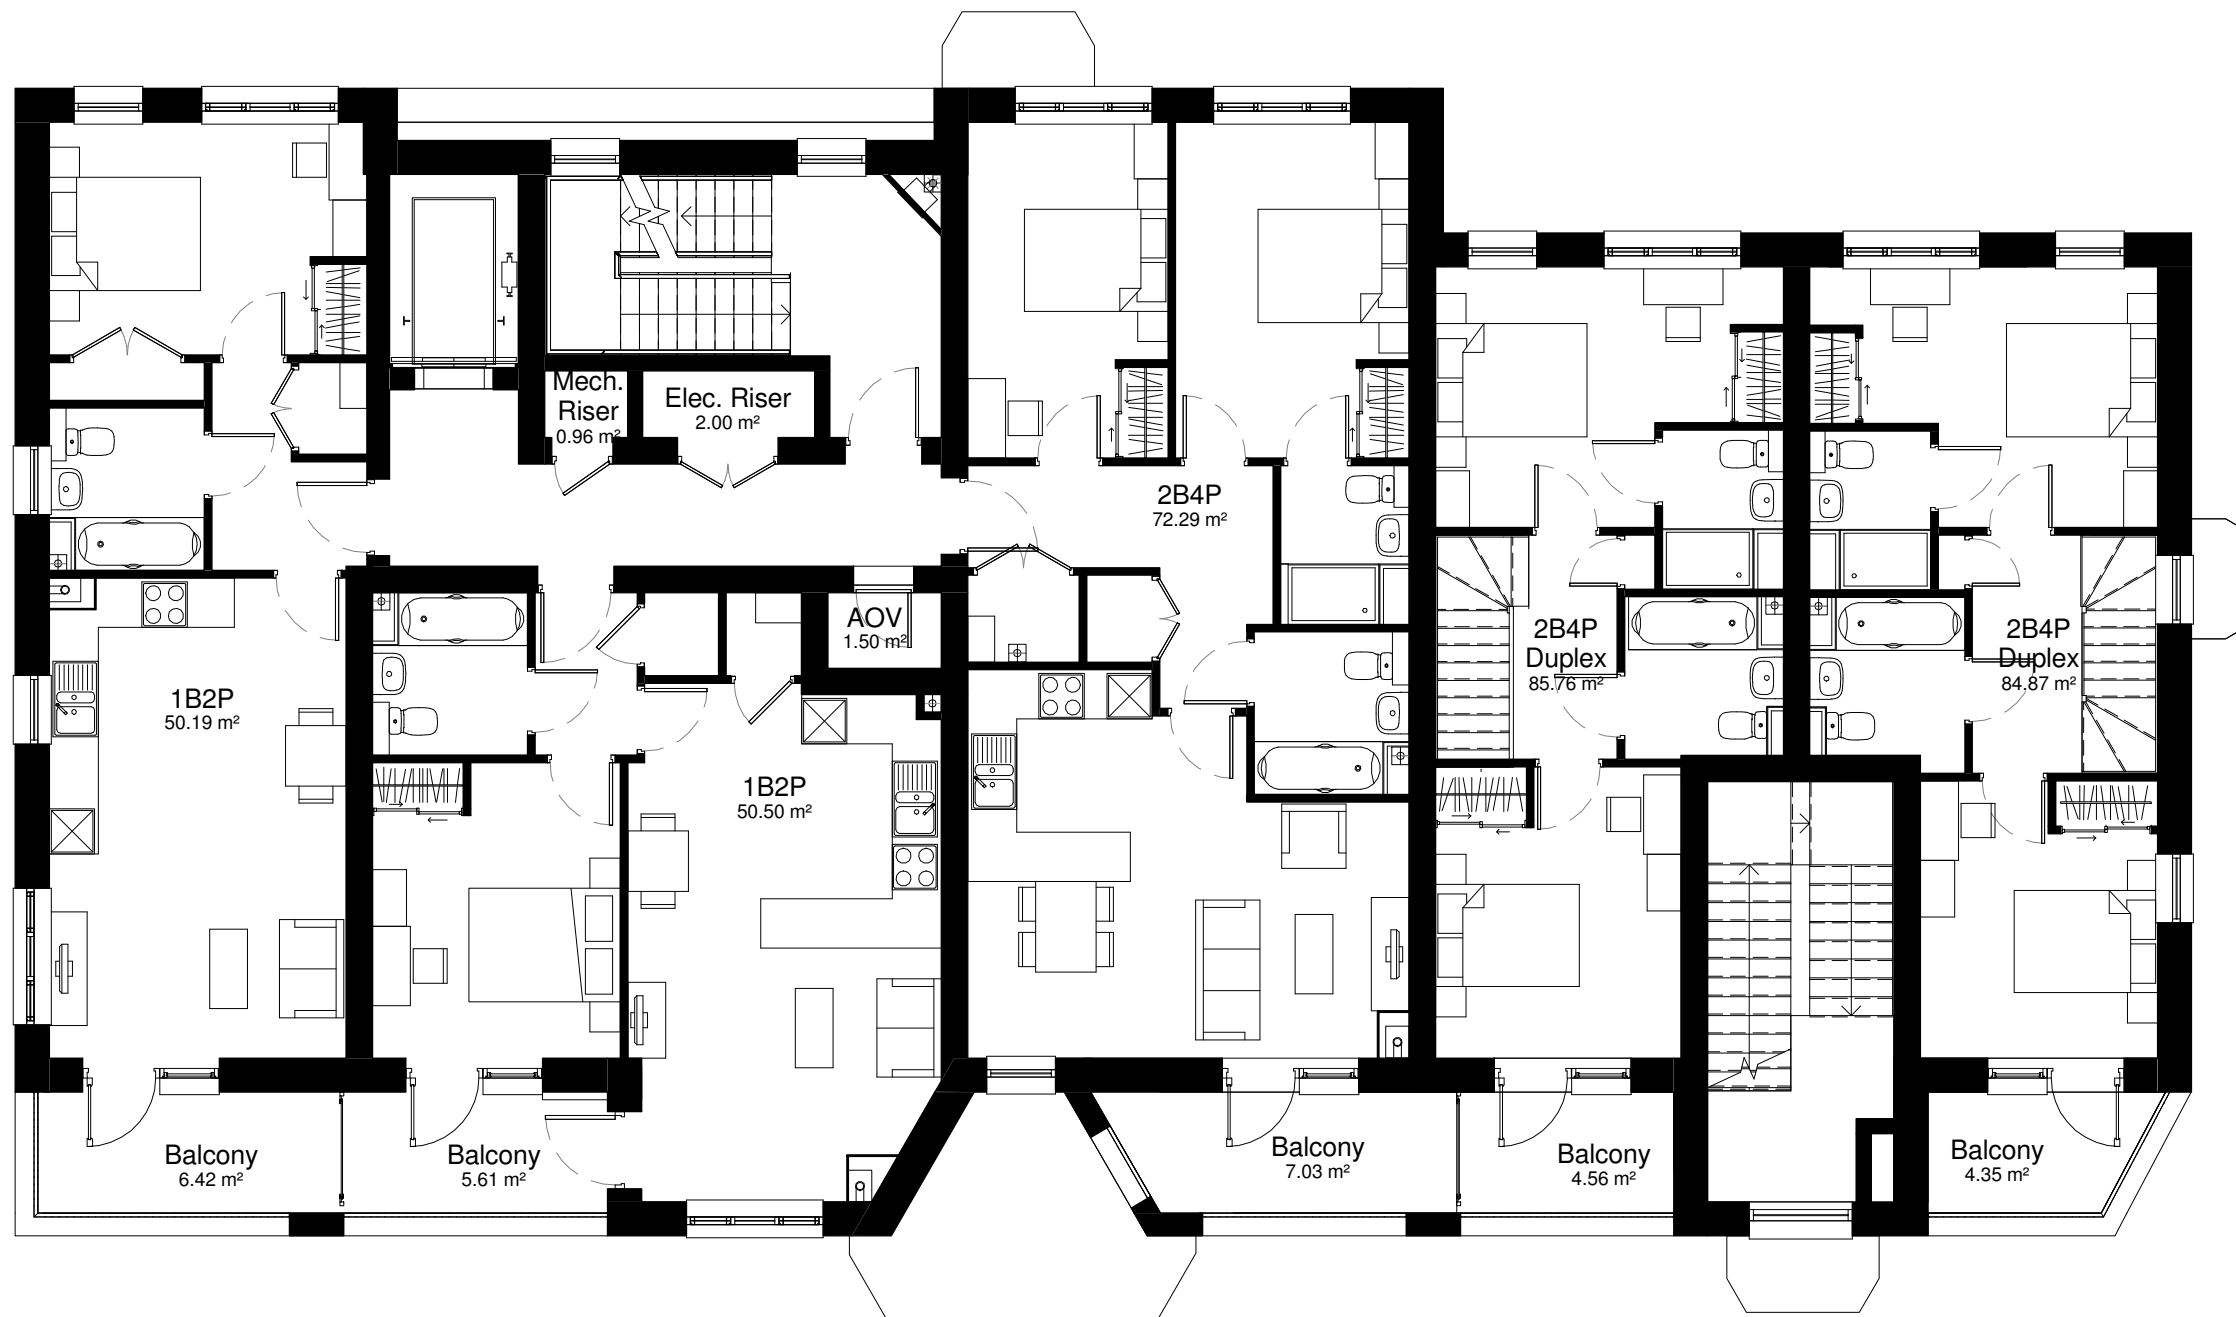

Notes:

Revisions:

| Rev | Date       | Drwn | Chkd |
|-----|------------|------|------|
| P1  | 29/11/2018 | WO   |      |
| P2  | 10/05/2019 | DG   | CD   |

**PLANNING ISSUE**

|                    |                                   |
|--------------------|-----------------------------------|
| Date: Oct 2018     | Client: Clarion Housing Group     |
| Drawn: JC          | Project: Richmond College         |
| Check: DG          | Title: Block 2 - First Floor Plan |
| Scale: 1 : 100 @A3 | Dwgno: 18-103 D (B2) 101          |
| Revision: P2       |                                   |

