


**Notes**

See landscape information for biodiverse roof layout and information.

See site plan for PV layout.

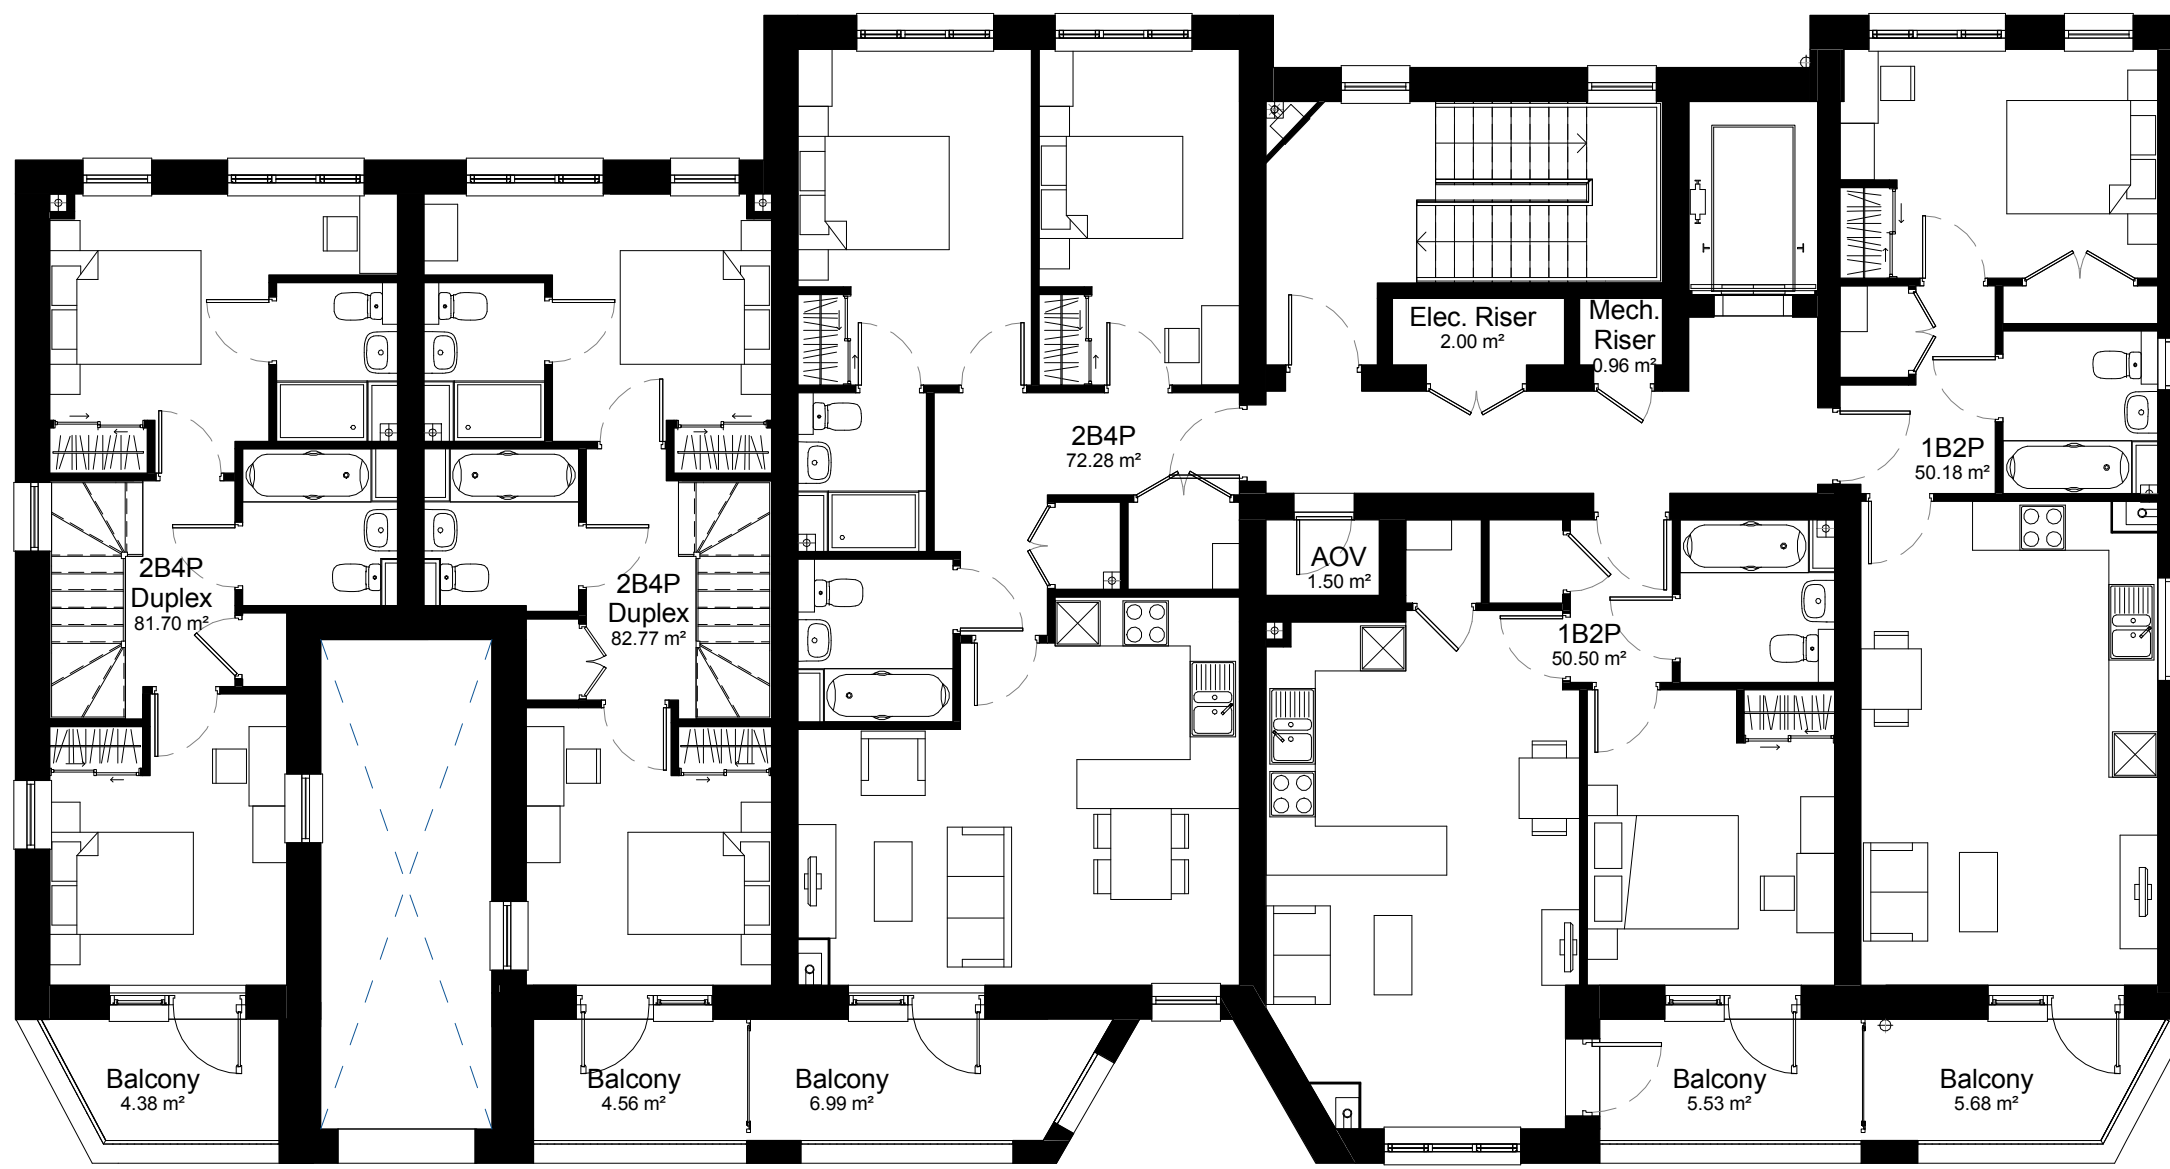


Notes:

Revisions:

Rev	Date	Drwn	Chkd
P1	29/11/2018	WO	
P2	10/05/2019	DG	CD

### PLANNING ISSUE

Date: Oct 2018	Client: Clarion Housing Group
Drawn: JC	Project: Richmond College
Check: DG	Title: Block 1 - Third Floor Plan
Scale: 1 : 100 @A3	Dwgno: 18-103 D (B1) 103
Revision: P2	

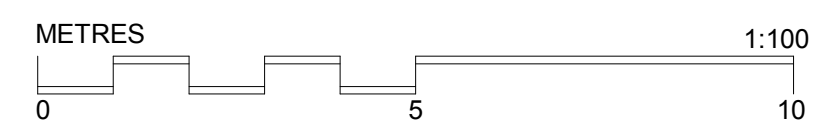

40 Norman Road,  
Greenwich, London  
SE10 9QX  
t. 020 8293 5175  
bptw.co.uk

