

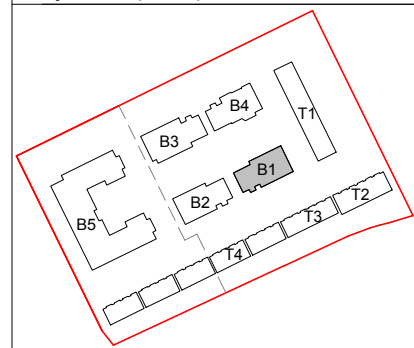


Key Plan (NTS)

 

Notes

See landscape information for biodiverse roof layout and information.
See site plan for PV layout.

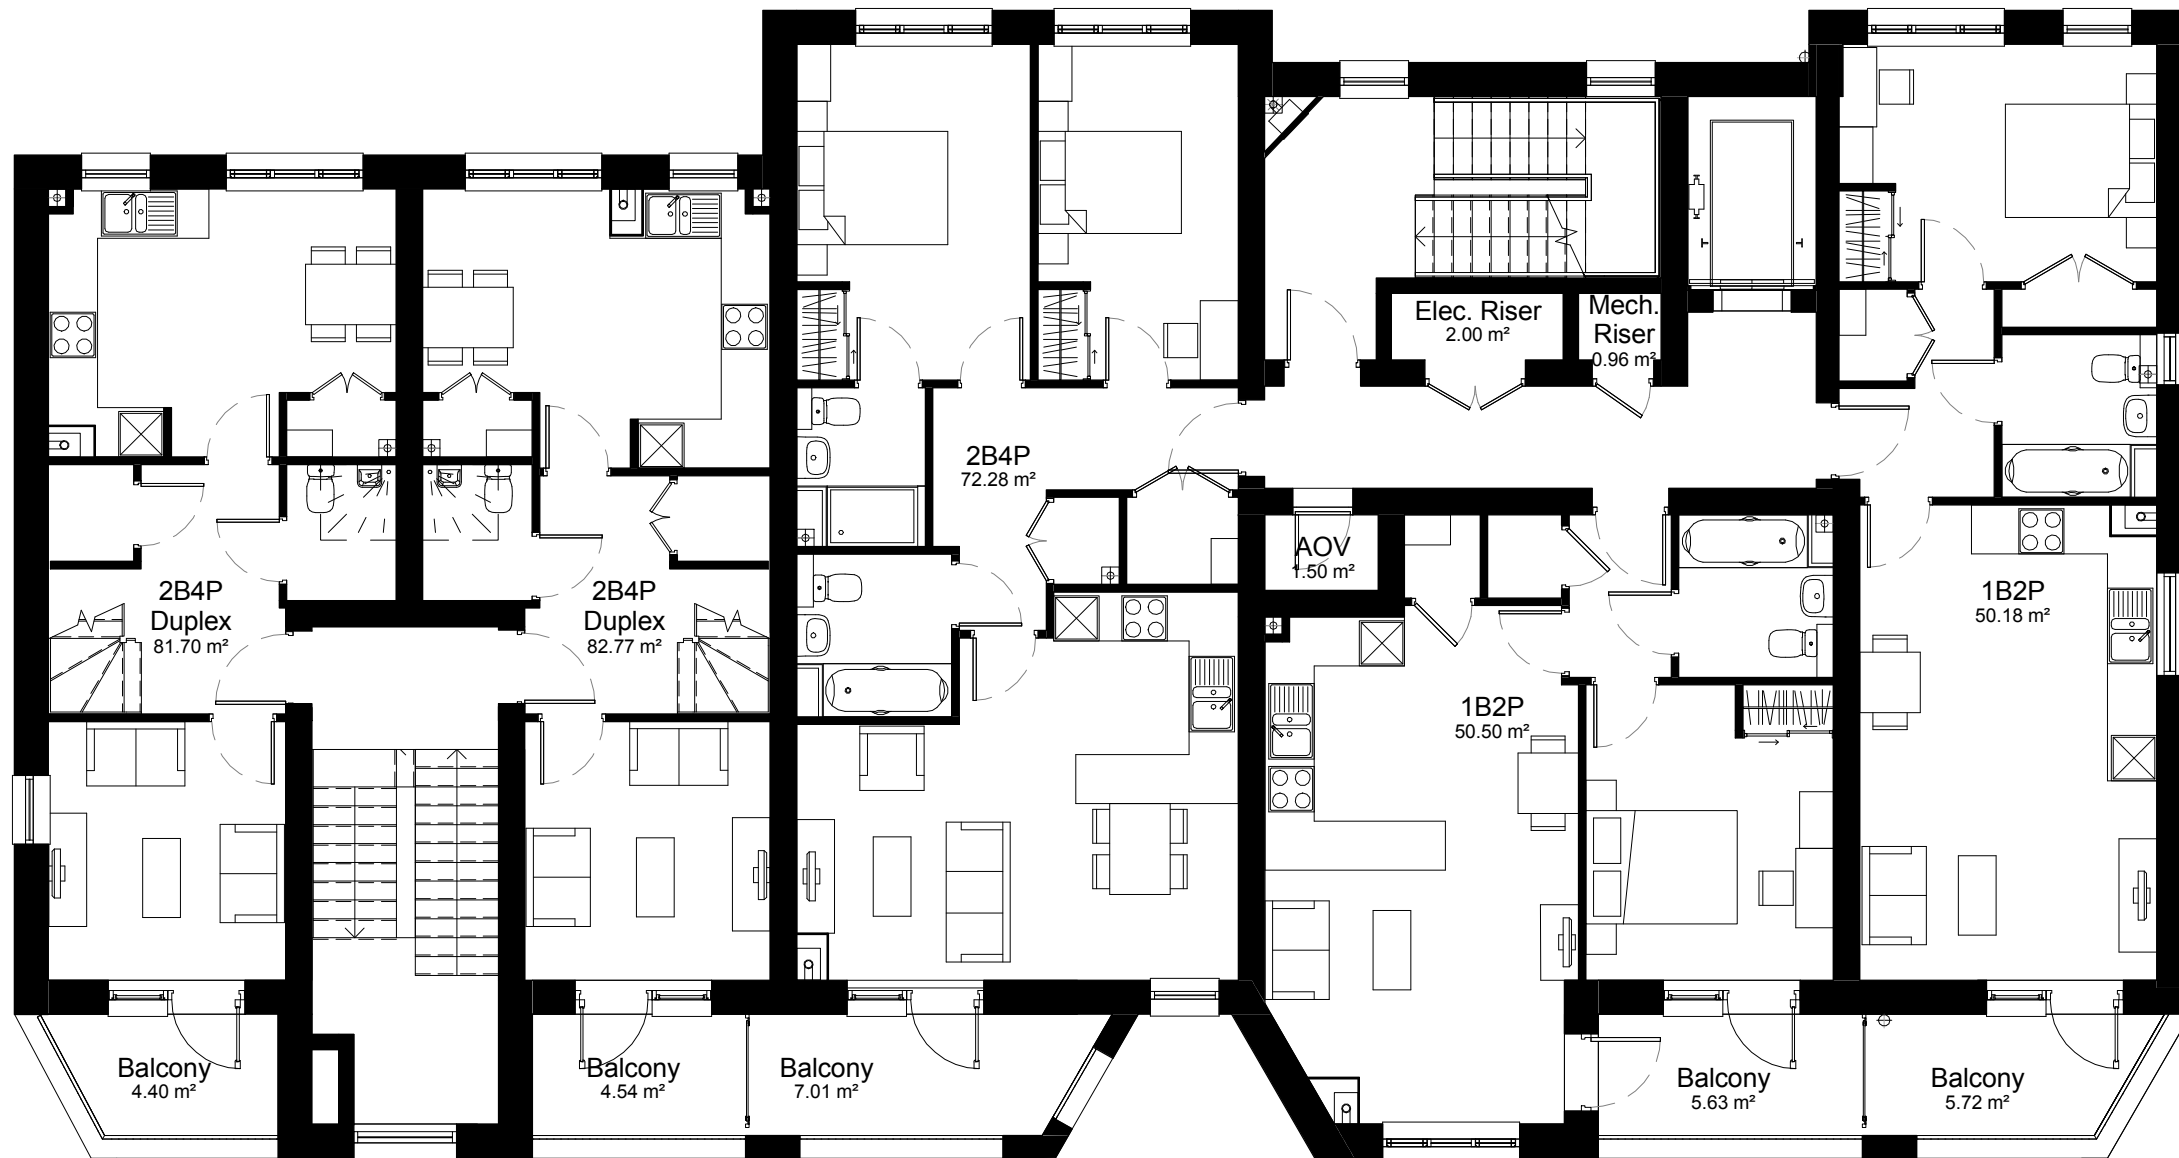

Notes:

Revisions:

Rev	Description	Date	Drwn	Chkd
P1	PLANNING ISSUE	29/11/2018	WO	
P2	PLANNING ISSUE - AMENDED	10/05/2019	DG	CD

PLANNING ISSUE

Date:	Oct 2018	Client:	Clarion Housing Group
Drawn:	JC	Project:	Richmond College
Check:	DG	Title:	Block 1 - Second Floor Plan
Scale:	1 : 100 @A3	Dwgno:	18-103 D (B1) 102
		Revision:	P2

40 Norman Road,
Greenwich, London
SE10 9QX
t. 020 8293 5175
bptw.co.uk

