





Client's Logo :

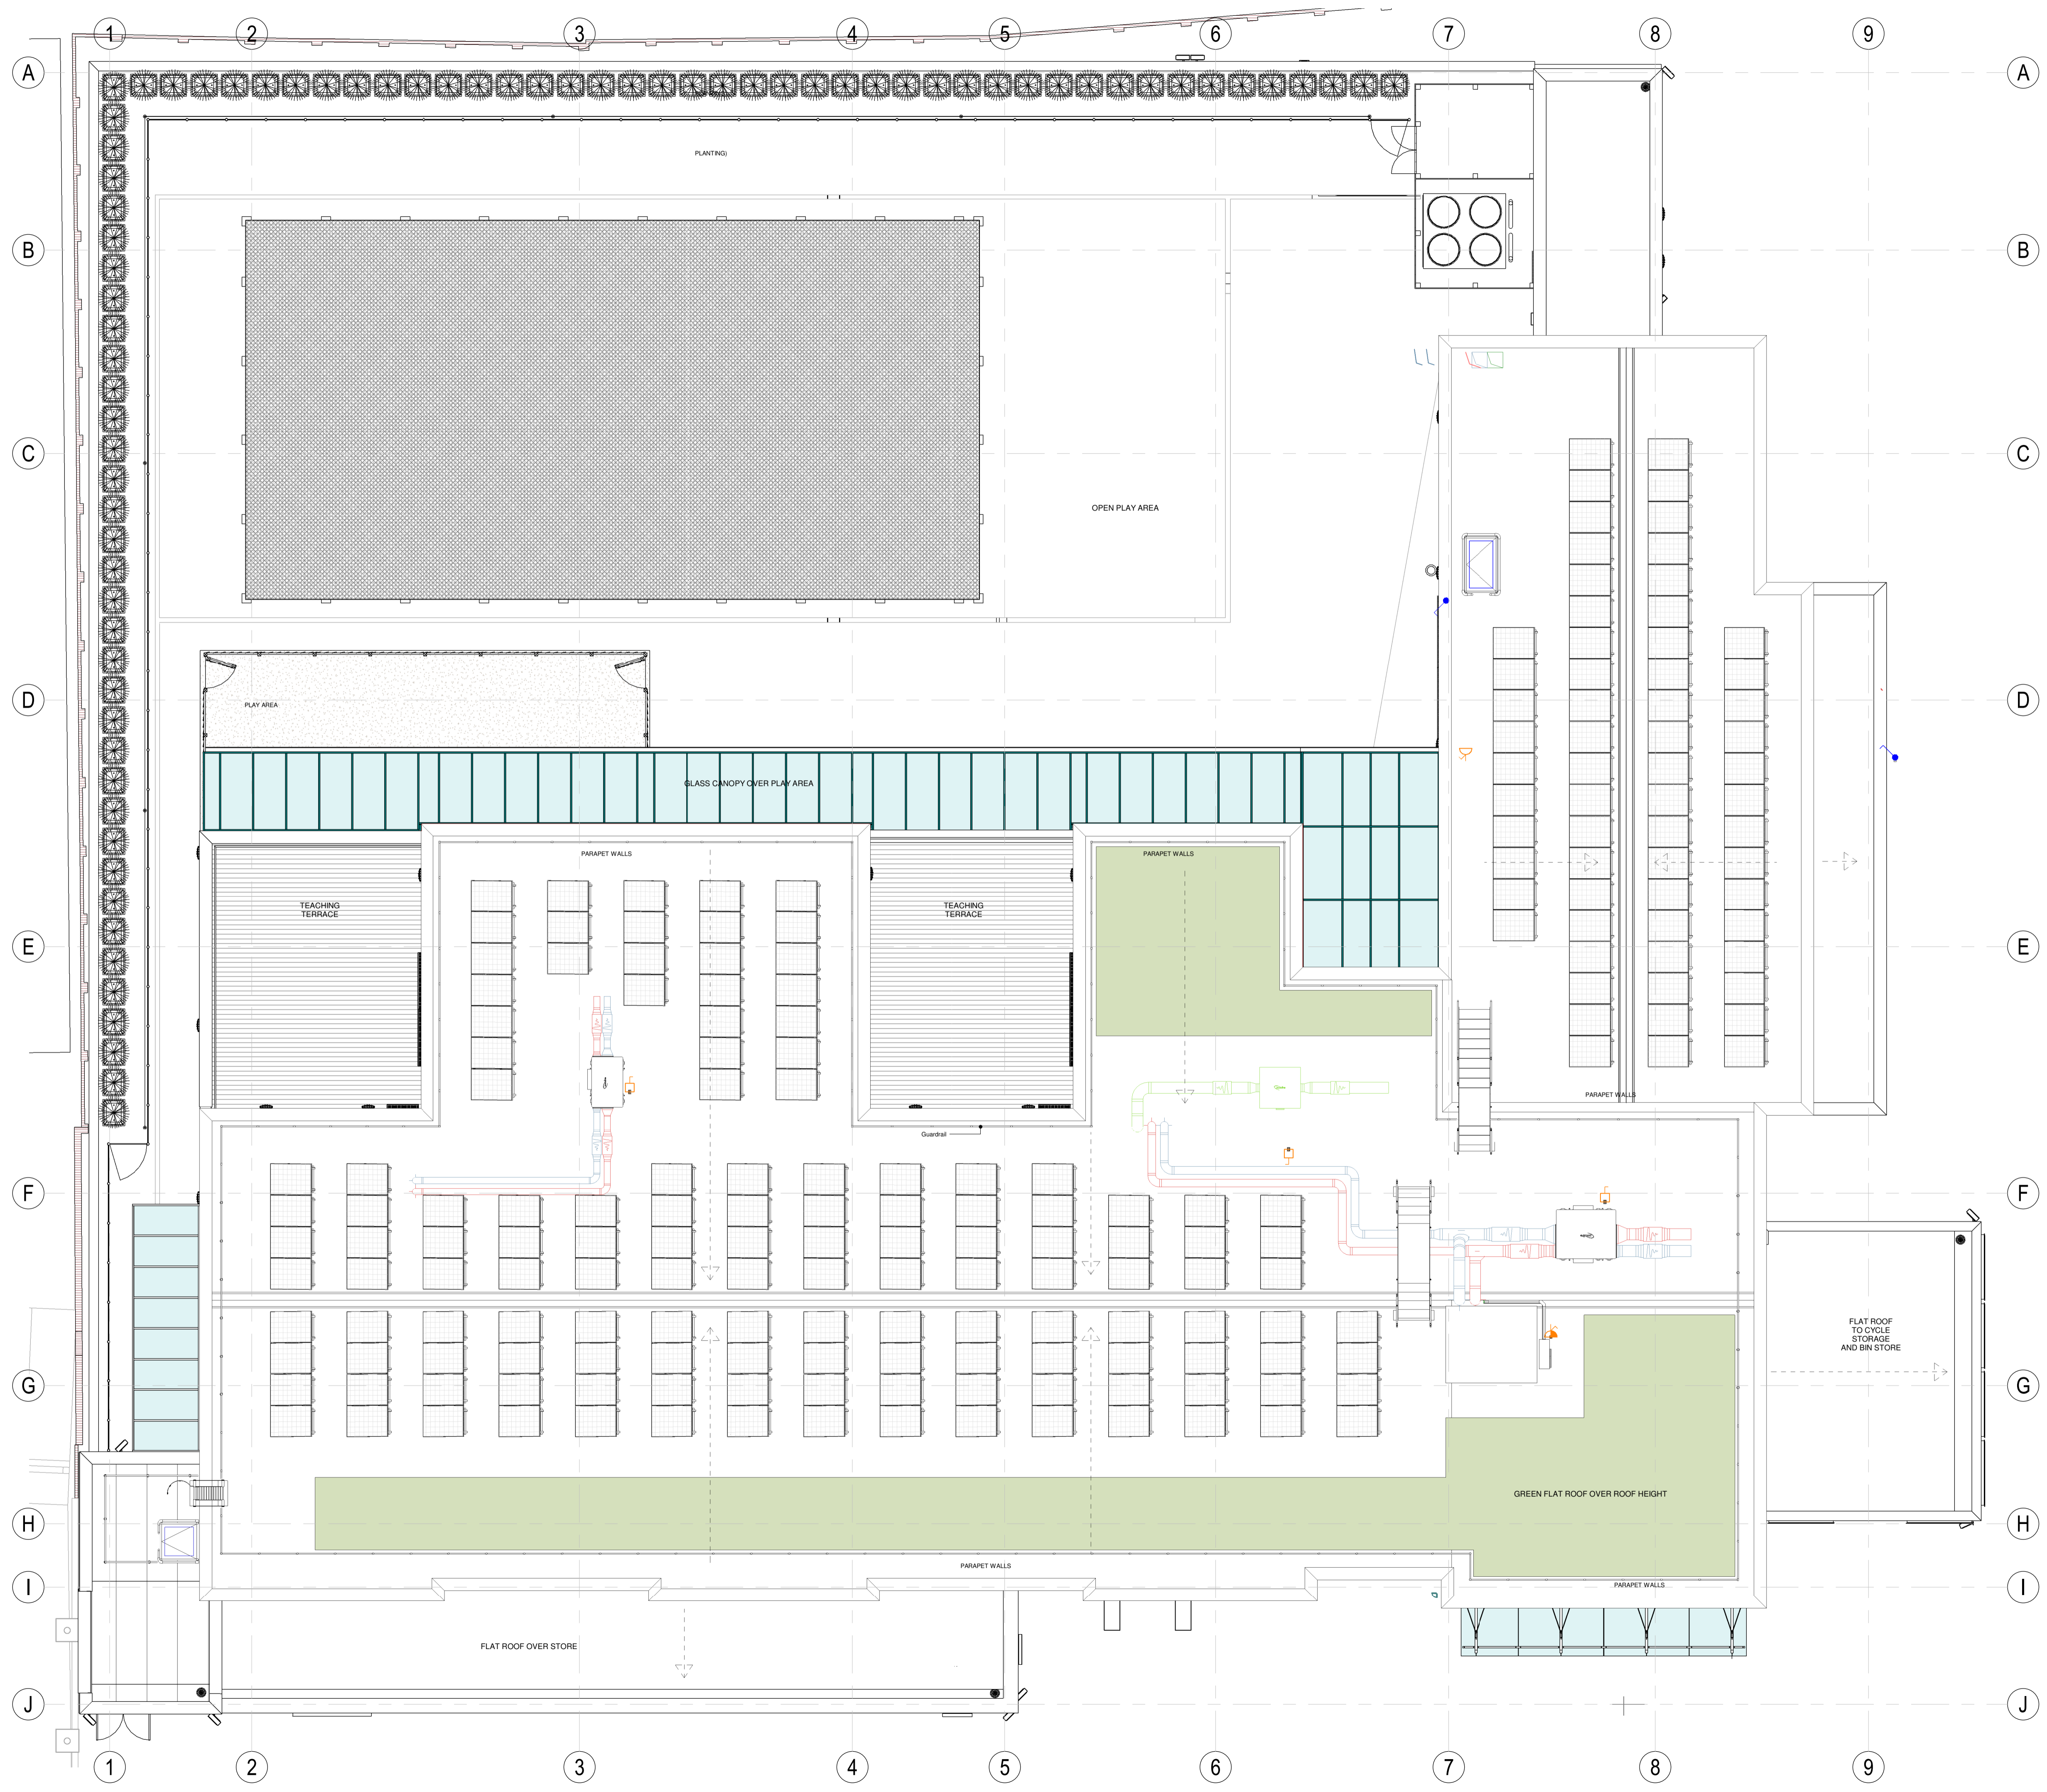

Contractor's Logo:

 

| REV | DATE | DESCRIPTION | BY |
|-----|----------|--|-----|
| 10 | 05.06.19 | Plantroom roof reinstated, layout amended | ARD |
| 9 | 05.03.19 | Roof redesigned; Green roof and PVs allocation updated | LM |
| 8 | 21.12.18 | Updated for construction with latest package information | JC |
| 7 | 03.10.18 | GA plan general update | TN |
| 6 | 24.08.18 | Planning Issue | JC |

IN CASE OF DOUBT OR DISCREPANCIES PLEASE REFER TO ARCHITECT FOR INSTRUCTIONS. DRAWING AND SUITABILITY NUMBERS IN ACCORDANCE WITH BS1192:2007. THIS DRAWING SHOULD NOT BE SCALED. THIS DRAWING IS COPYRIGHT.

| SUITABILITY NUMBER KEY: | | DOCUMENTATION - SIGN-OFF | |
|-------------------------|--|--------------------------|---------------------------------------|
| WIP | S0 - Work in Progress* | A | - Fit for construction |
| SHARED | S1 - Fit for co-ordination** | B | - Fit for construction, with comments |
| | S2 - Fit for information | C | - Comprehensive revisions needed |
| | S3 - Fit for internal review and comment | ARCHIVE | |
| | S4 - Fit for construction approval | AB | - As Built |
| | | FC | - Final Construction |
| DOCUMENTATION: | | | |
| | D1 - Fit for costing | | ** For internal pre-issue usage only. |
| | D2 - Fit for tender | | ** For model file usage only. |
| | D3 - Fit for contractor design | | |
| | D4 - Fit for manufacture/procurement | | |

boyesrees architects

4th Floor, Greyfriars House
Greyfriars Road, Cardiff CF10 3AL
Tel: 029 2055 8900 Fax: 029 2039 9592
www.boyesrees.co.uk

Registered office: As above Reg No. 295
1663 (England & Wales)

PROJECT TITLE :
Proposed LIDL store on Richmond Road Twickenham

DRAWING TITLE :
GA Roof Plan

DRAWN BY : ADT SCALE : As indicated @ A1

JOB NO : 4862 DATE : 11/17/15

| | | | | |
|------------------------|-------|------------|---------|--------|
| SUITABILITY : | S3 | REVISION : | 10 | |
| PROJECT ORIGIN, VOLUME | LEVEL | TYPE | DISCIP. | NUMBER |
| 4862 BRA 00 | 03 | DR | A | 0103 |

07/06/2019 08:59:53 C:\Users\adenison\Documents\4862_BRA-00-XK-M3-A-090001-RICHMOND LIDL STORE_adenison(Recovery).dwt