



10.000m

DATUM 5.000m

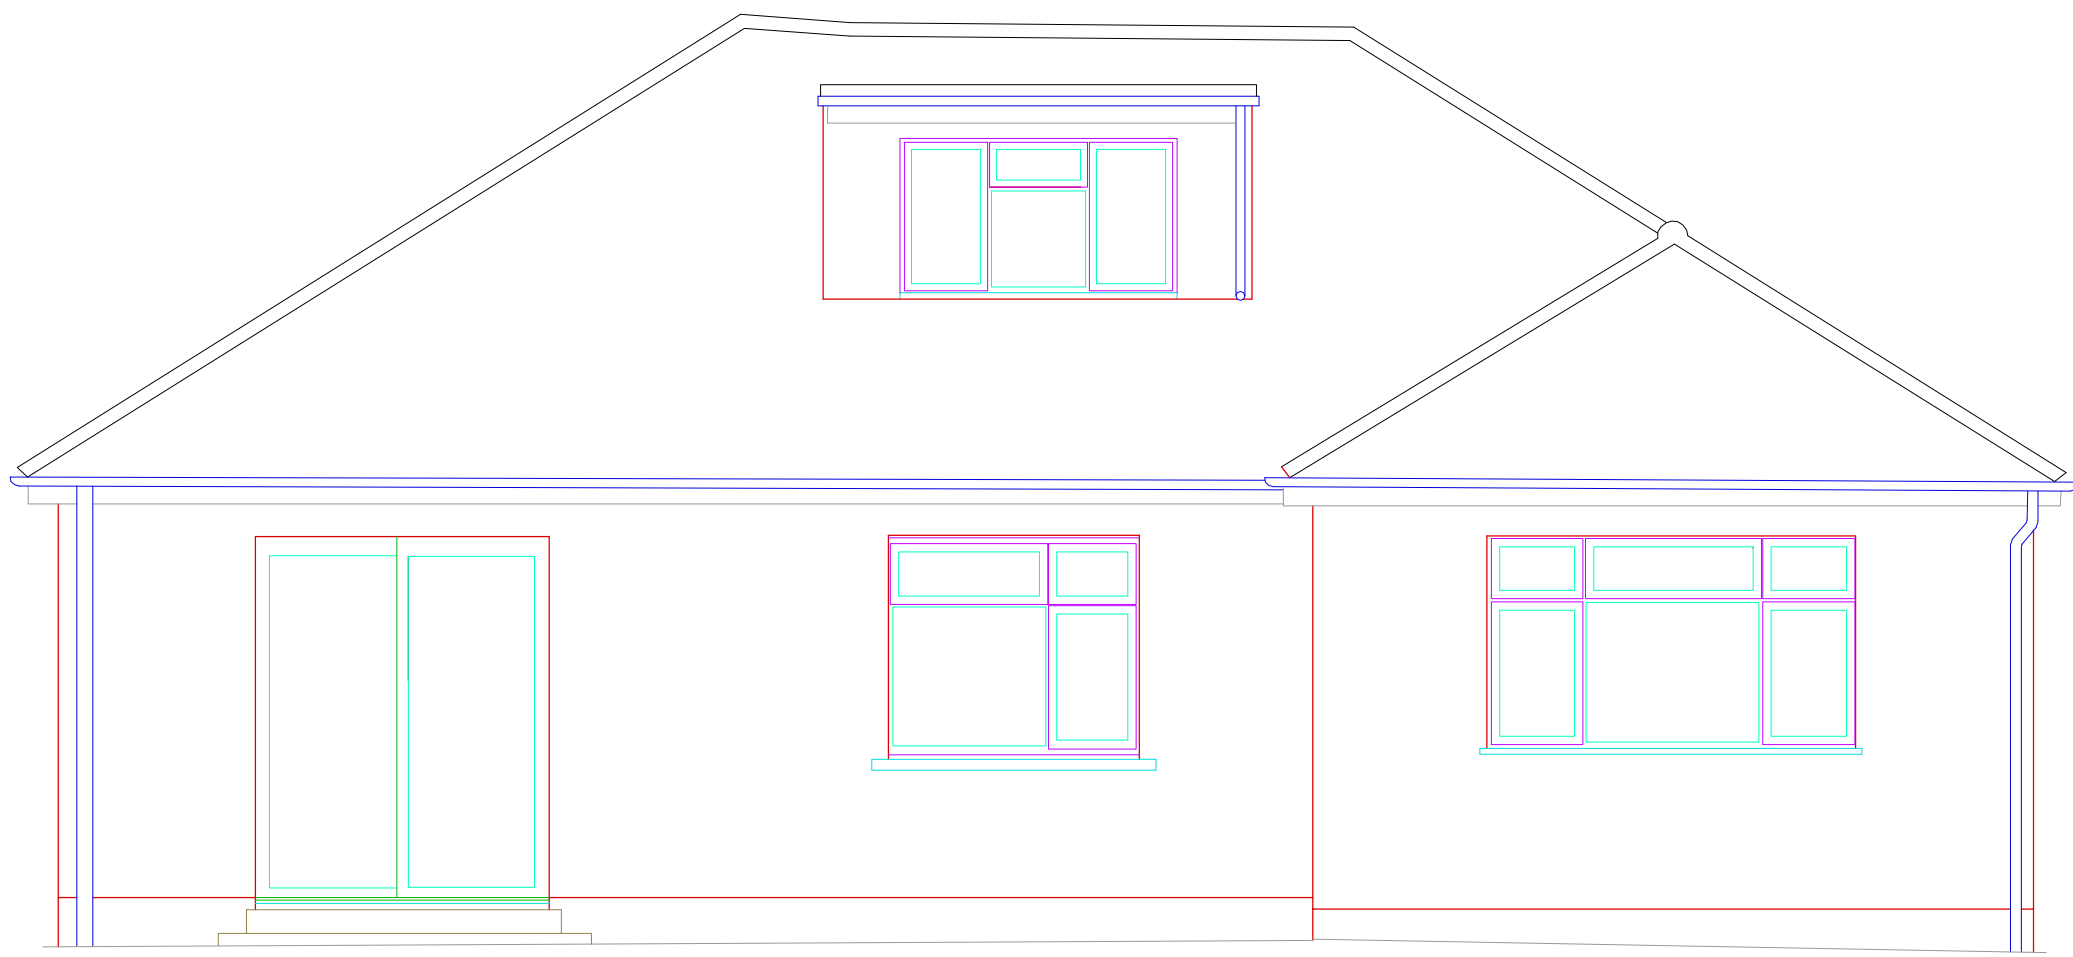


North Elevation

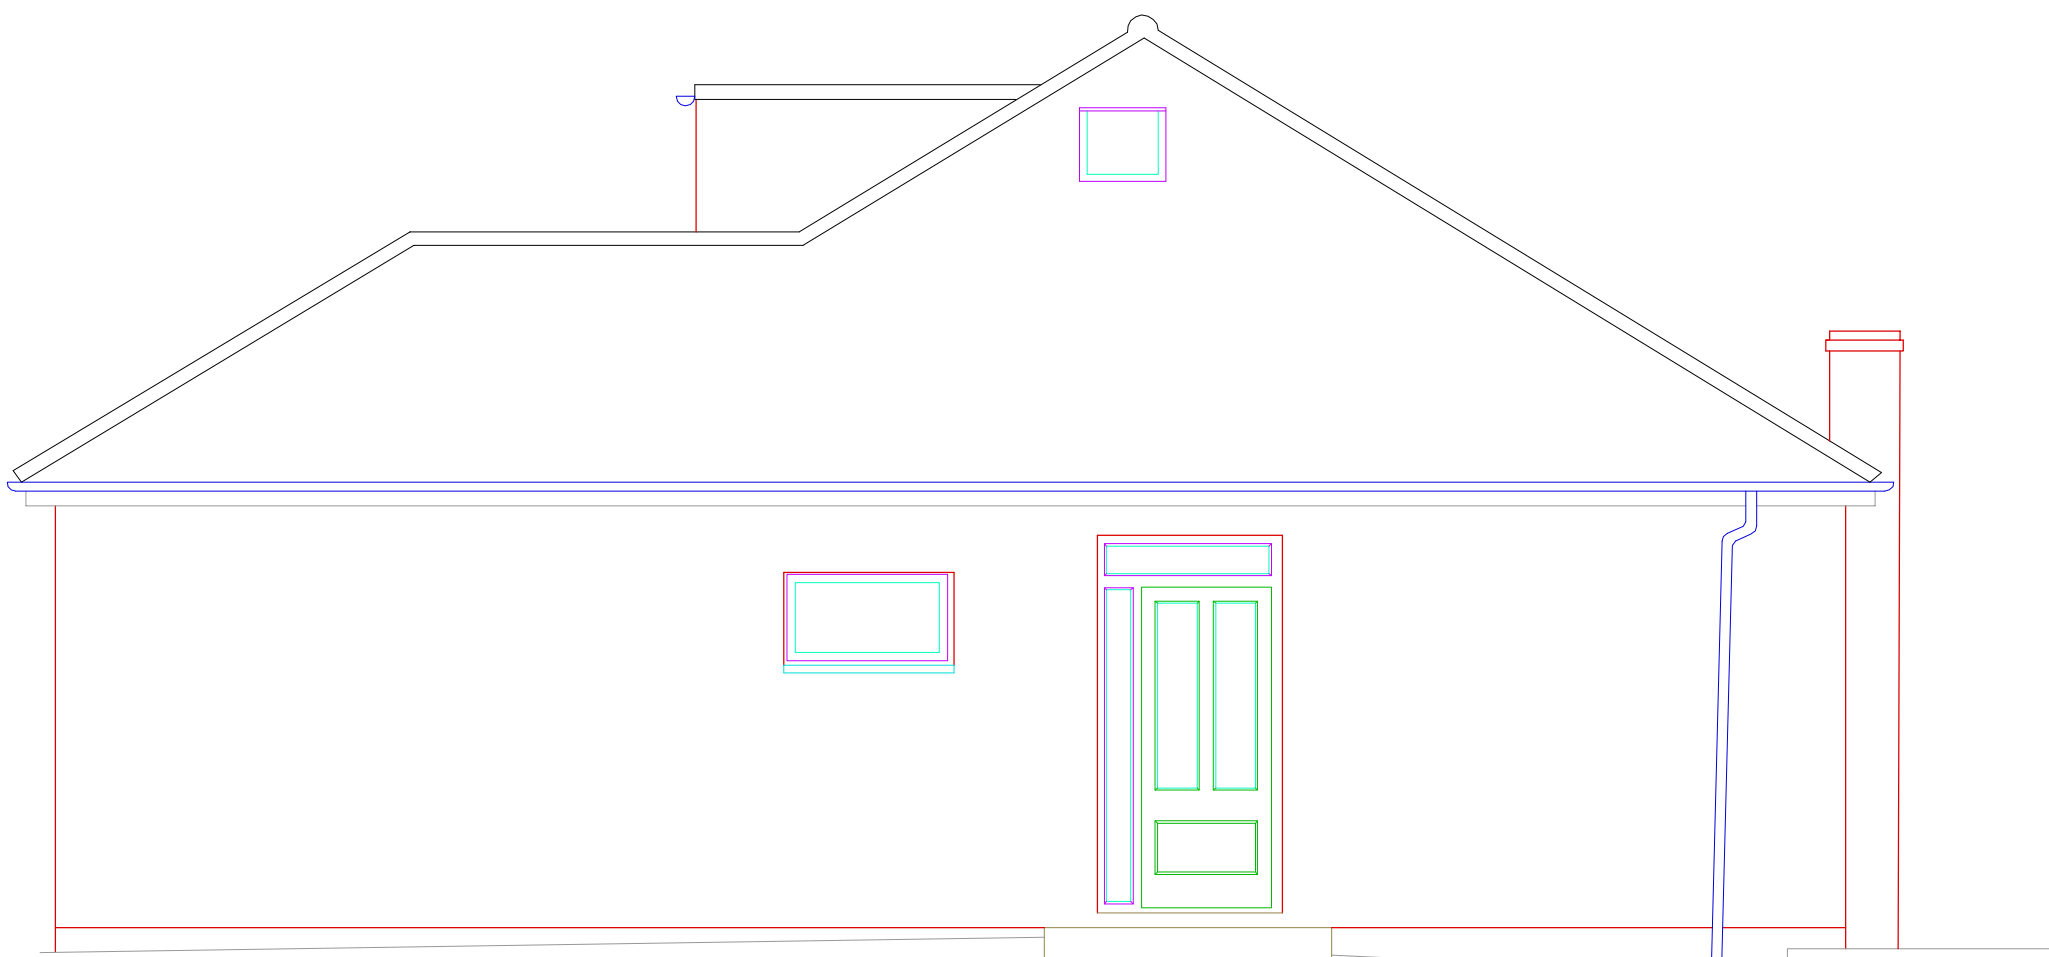


West Elevation

15.000m

DATUM 5.000m

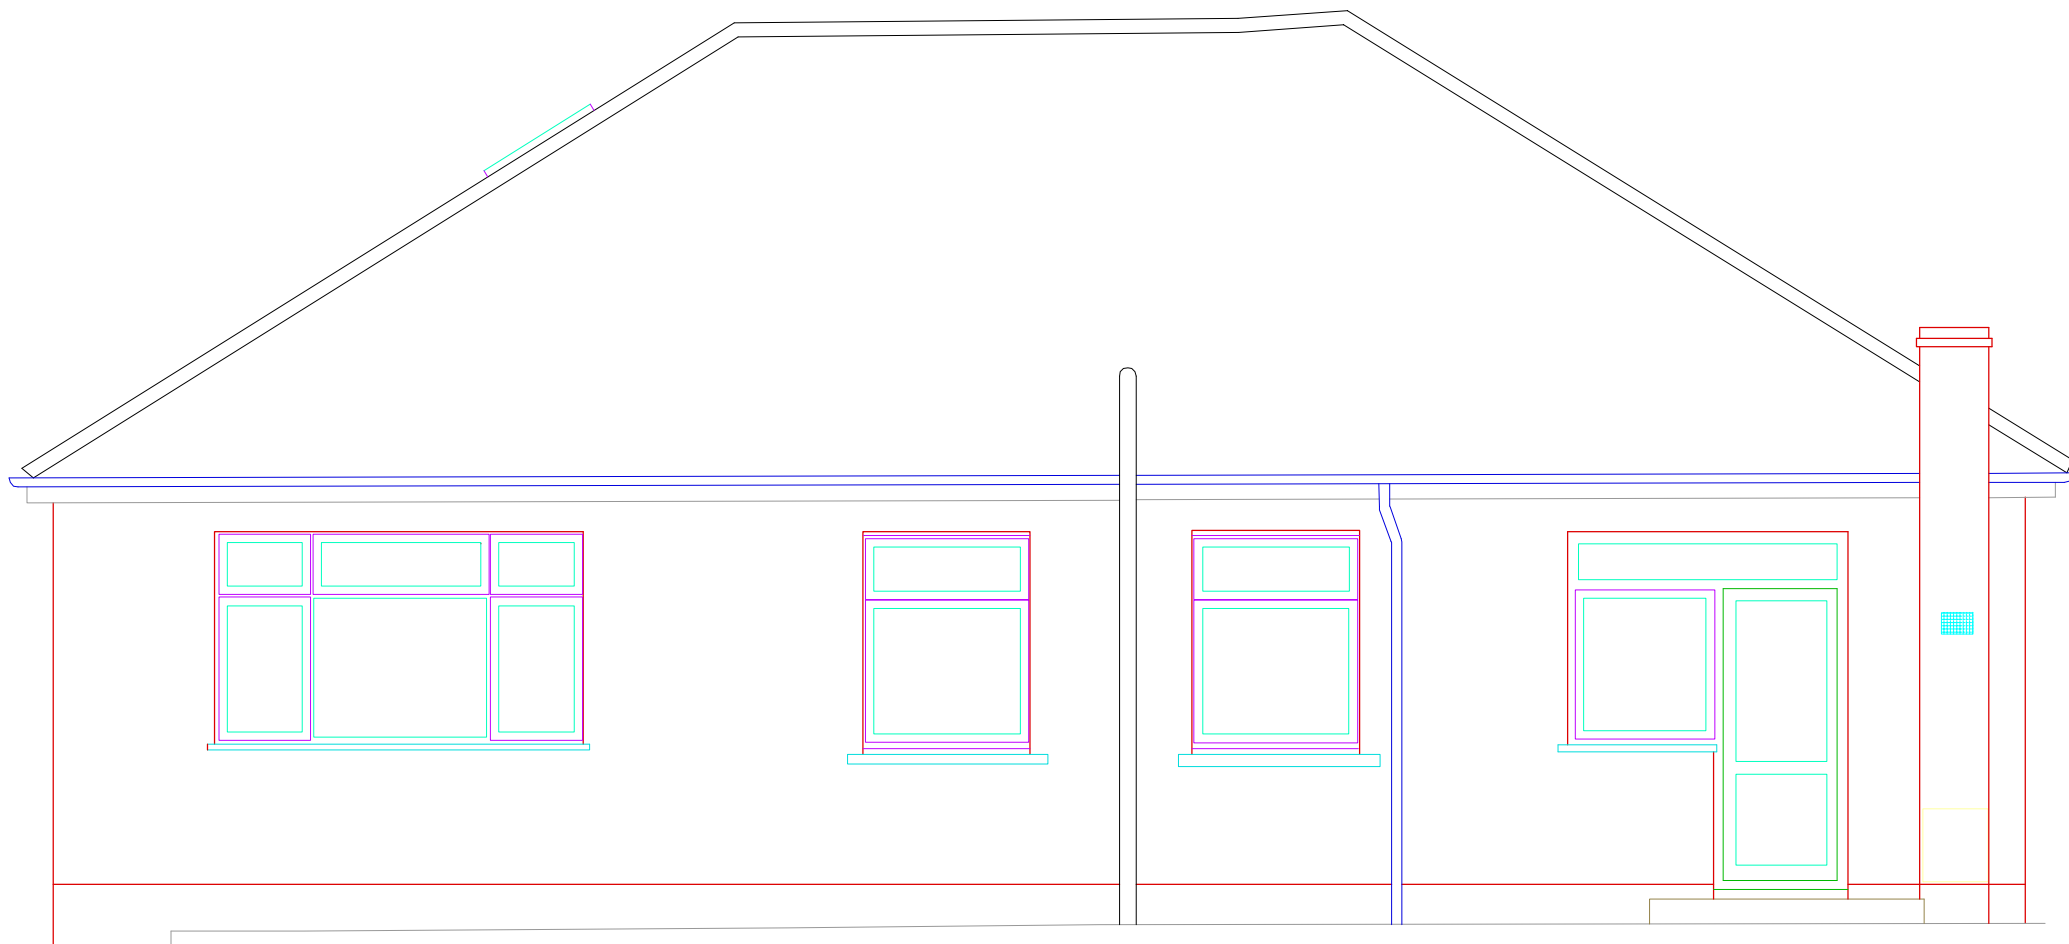

South Elevation

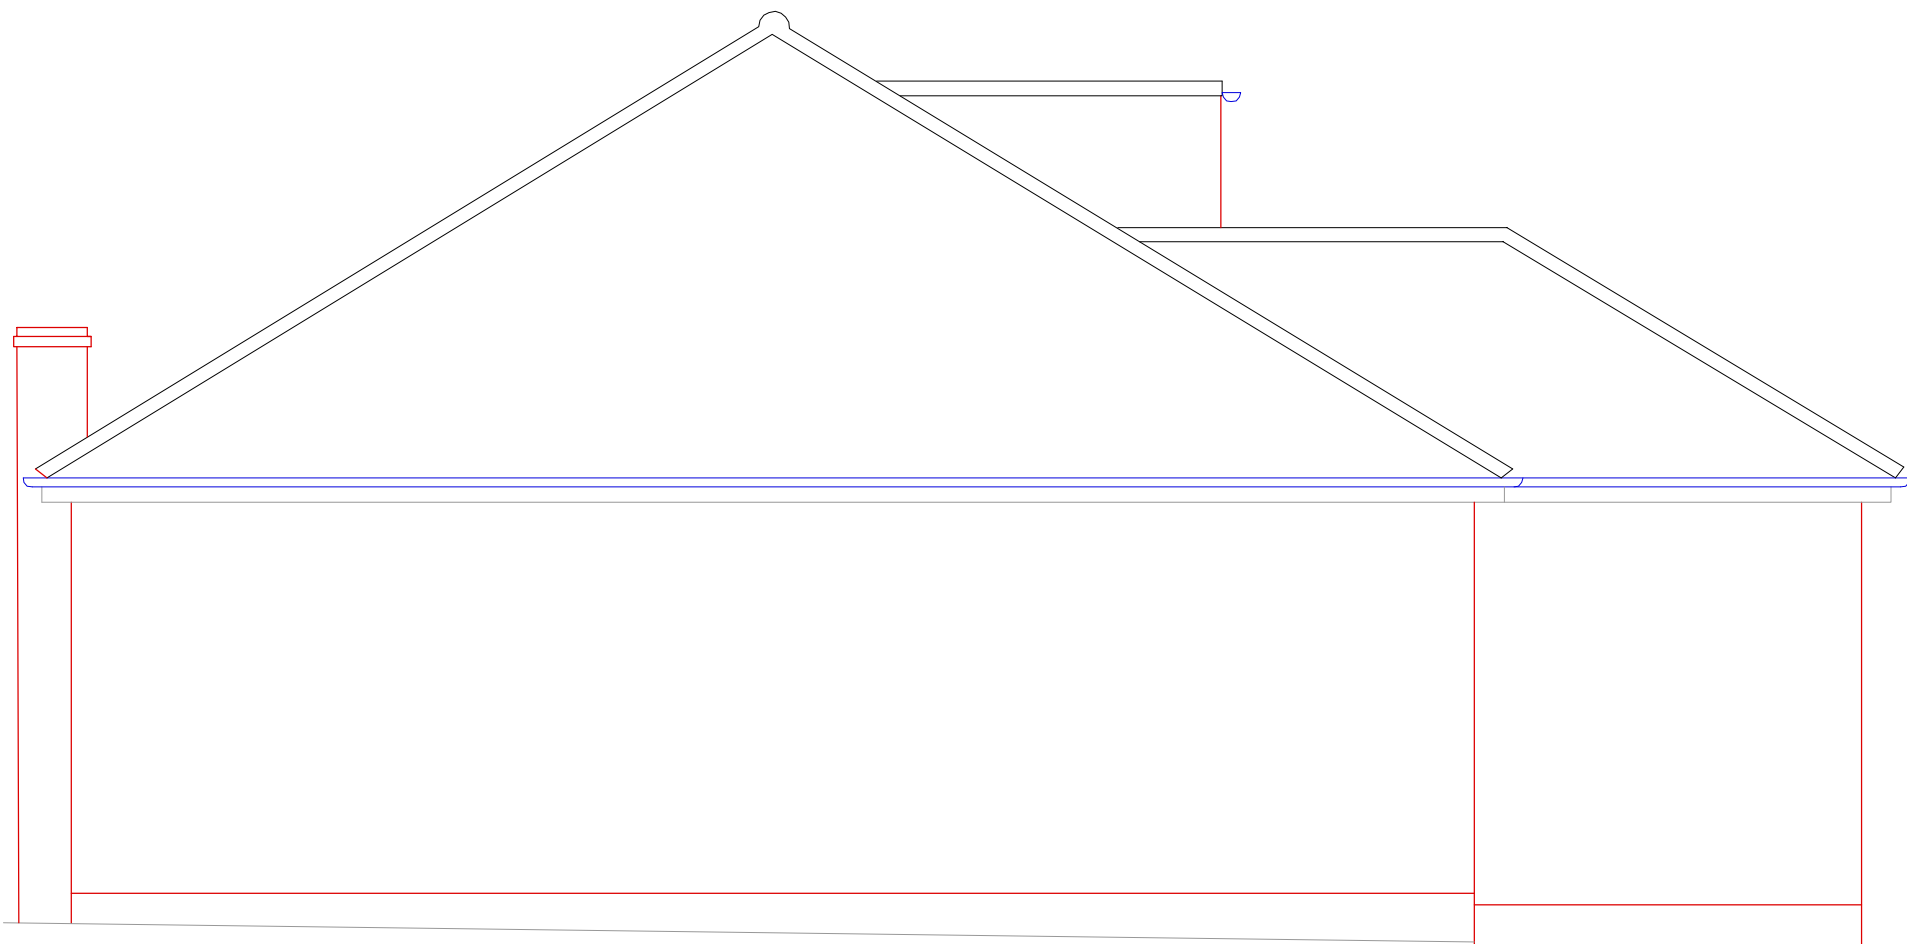

East Elevation

Site Legend:

AB	Air Brick
ACU	Air Conditioning Unit
ASP	Artificial Stone Paving
BT	British Telecom
CL	Cover Level
DYL	Double Yellow Line
EL	Electricity
FAI	Fresh Air Inlet
FB	Flower Bed
FH	Fire Hydrant
G	Gully

GV	Gas Valve
IC	Inspection Cover
IL	Invert level
LP	Lamp Post
MKR	Marker (Service)
MP	Metal Post
OH	Overhead
OST	Oil Storage Tank
PB	Post Box
PL	Pavement Light
RE	Rodding Eye
RS	Road Sign
SNP	Street Name Plate

Building Legend:

SYL	Single Yellow Line
TCB	Telephone Call Box
TP	Telegraph Pole
TW	Top of Wall
TF	Top of Fence
UTL	Unable To Lift
VP	Vent Pipe
WV	Water Valve
CP	Concrete Post
WP	Wooden Post
/CB	Close Boarded Fence
/IW	Interwoven Panel
/VB	Vertical Board

CA	Centre of Arch
CH	Ceiling Height
CWT	Cold Water Tank
DH	Door Head
ESP	Electricity Switch Panel
F	Frame Height
GDH	Glazed Door Height
GRL	Glazed Roof Light
HWT	Hot Water Tank
RSD	Roller Shutter Door

RWP	Rain Water Pipe
SA	Spring of Arch
SCH	Suspended Ceiling Height
SD	Sliding Door
SP	Soil Pipe
SVP	Soil and Vent Pipe
USB	Underside of Beam
WP	Waste Pipe
WST	Water Storage Tank

Levels:

Level data has been obtained with Kinematic GPS corrections via the Ordnance Survey's network, OS Net.


Project: The Moorings. Eel Pie Island. TW1 3DY

Drawing Title: Elevations

Scale: 1:50 @ A1

Date: July 2014

Drawing No: BPS1119.05 of 05

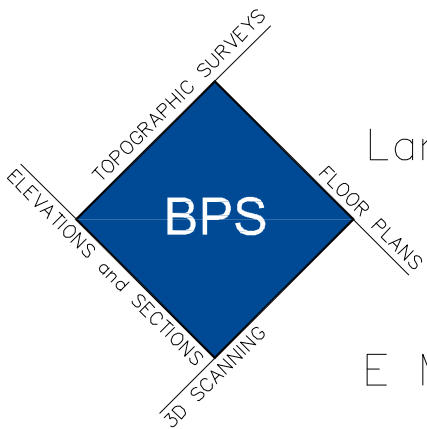

Blueprint Surveys Ltd

Land and Measured Building Surveys

Tel: 020 8339 6125

E Mail: admin@blueprintsurveys.co.uk