




RIVER ELEVATION
1:100

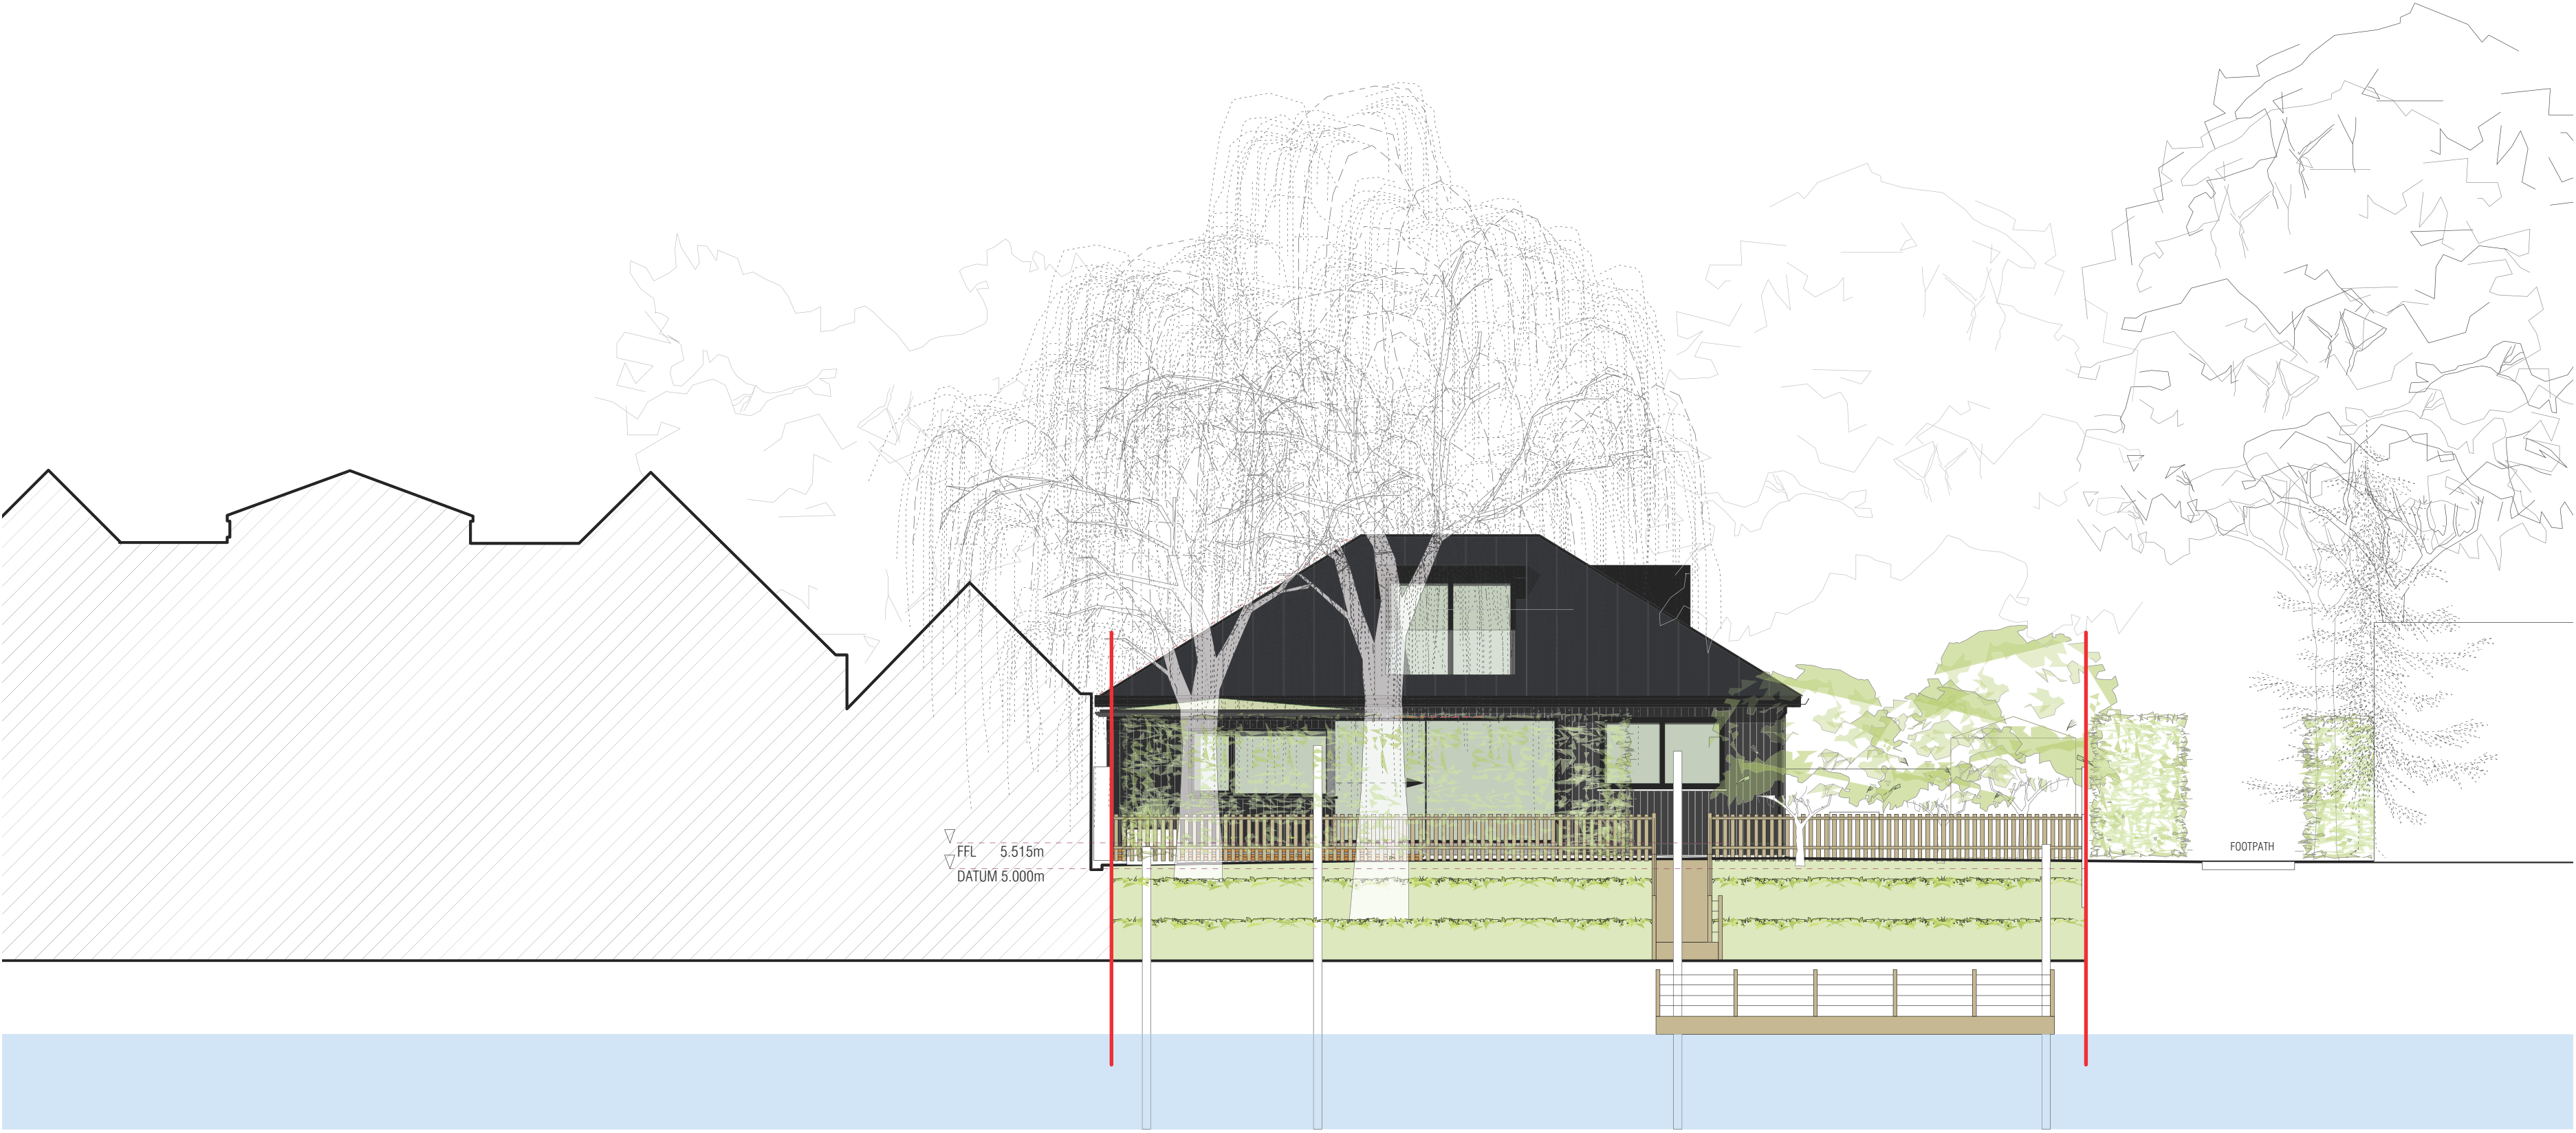


NORTH ELEVATION (STUDIO)
1:100

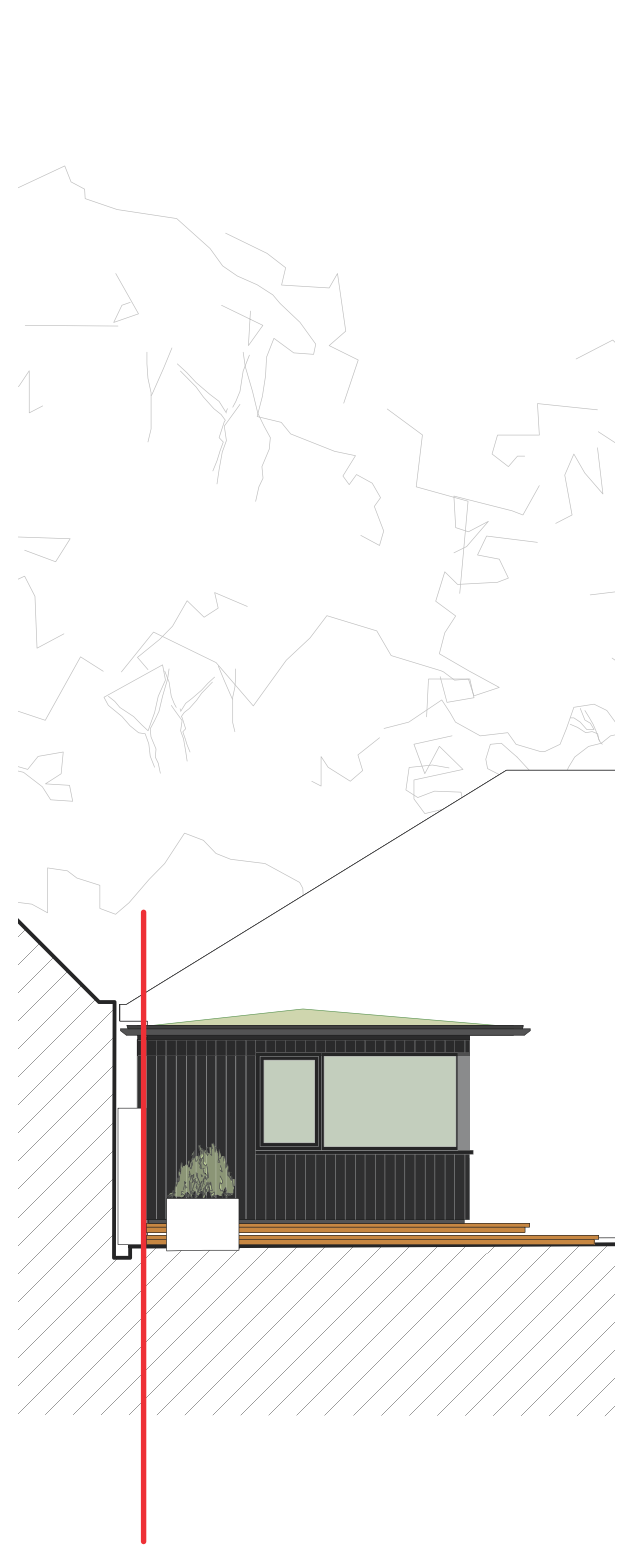

NORTH ELEVATION (HOUSE)
1:100

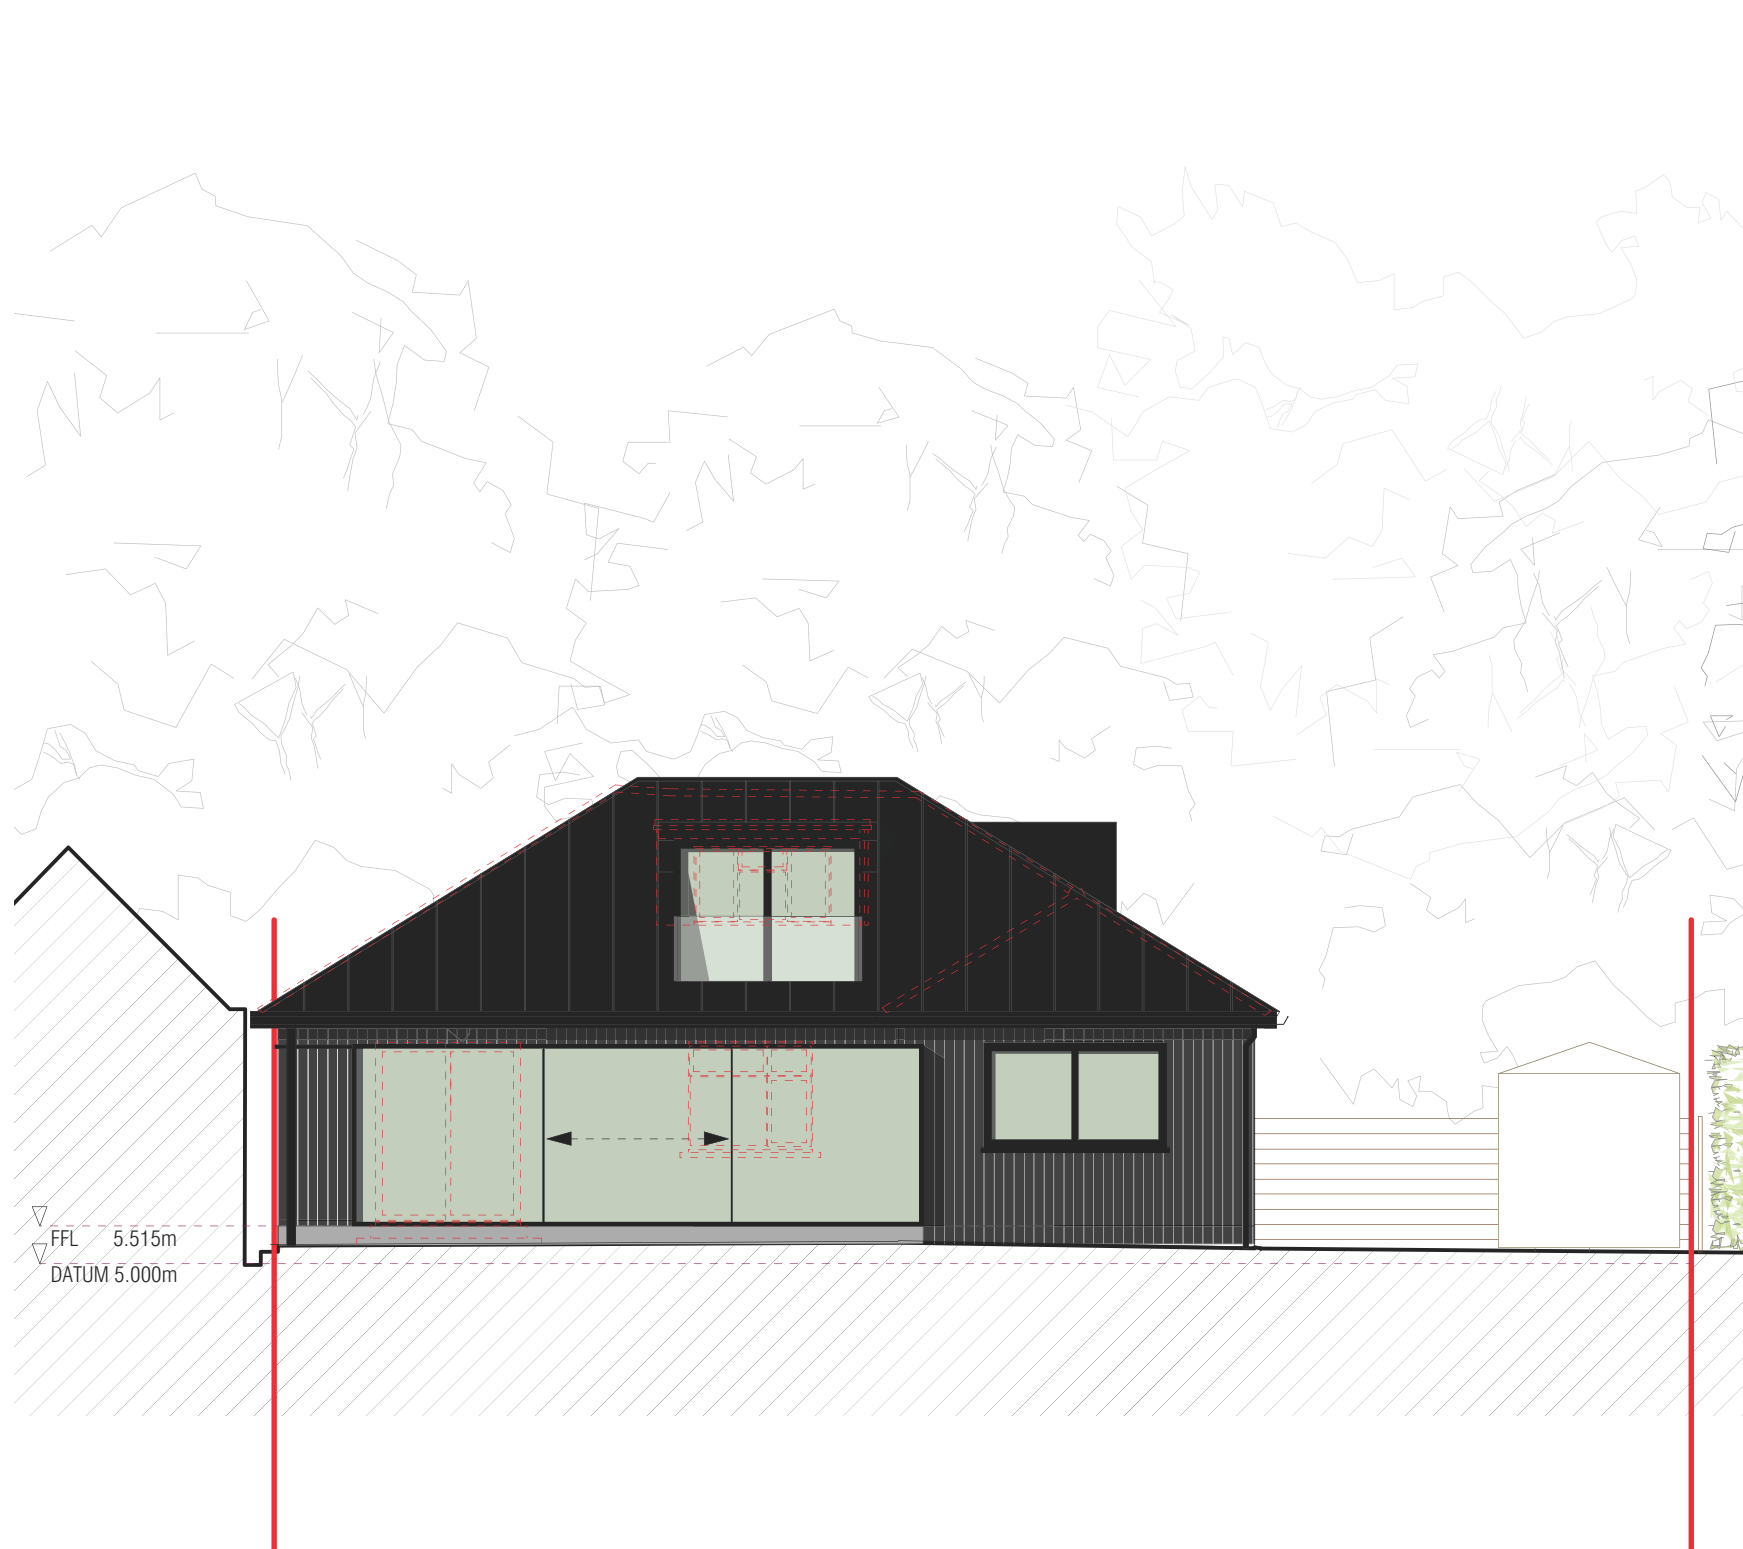

WEST ELEVATION
1:100

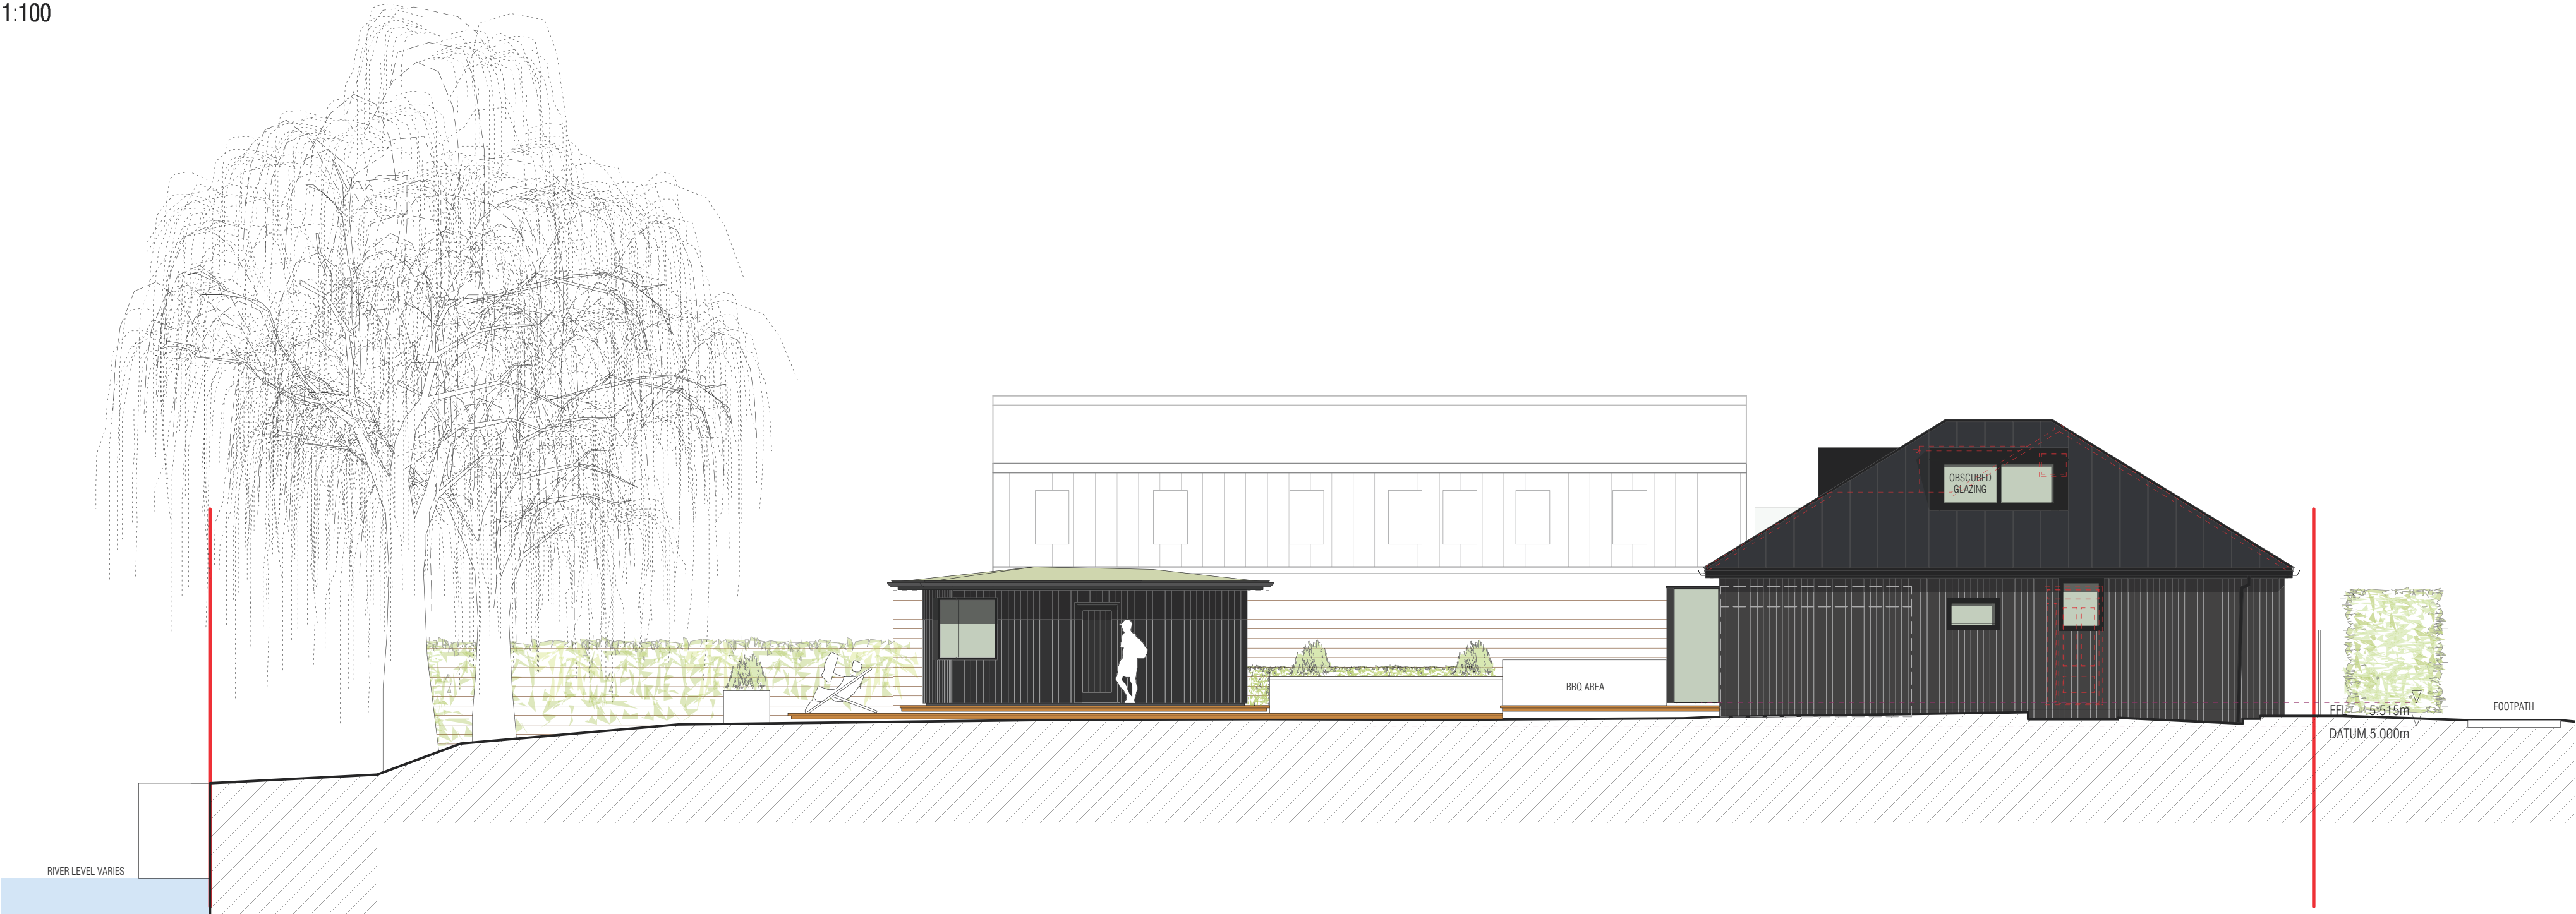

- KEY
- PLANNING APPLICATION BOUNDARY
 - EXISTING TREES
 - EXISTING TREES OUTSIDE THE APPLICATION BOUNDARY
 - SOFT LANDSCAPING
 - HARD LANDSCAPING - PERMEABLE PAVING
 - TIMBER DECKING
 - ZINC STANDING SEAM
 - TIMBER CLADDING
 - EXISTING BOUNDARY FENCING RETAINED
 - WINDOWS - POLYESTER POWDER COATED ALUMINIUM - BLACK
 - FRONT DOOR - SOLID TIMBER

PLANNING

Project	THE MOORINGS, EEL PIE ISLAND		
Drawing	PROPOSED ELEVATIONS (SHEET 1 OF 2)		
Drawing No.	TM2019 - 03	Scale	1:100 @ A1
		Date	06.06.2019

CLIVE CHAPMAN
ARCHITECTS
SUSTAINABILITY CONSULTANTS
4 EEL PIE ISLAND
TWICKENHAM MIDDY
TW1 3DY
TELEPHONE 020 8891 4837
EMAIL INFO@CCAR.CO.UK
WEBSITE WWW.CCAR.CO.UK

1:100 SCALE BAR 0 5 10 15 25m