

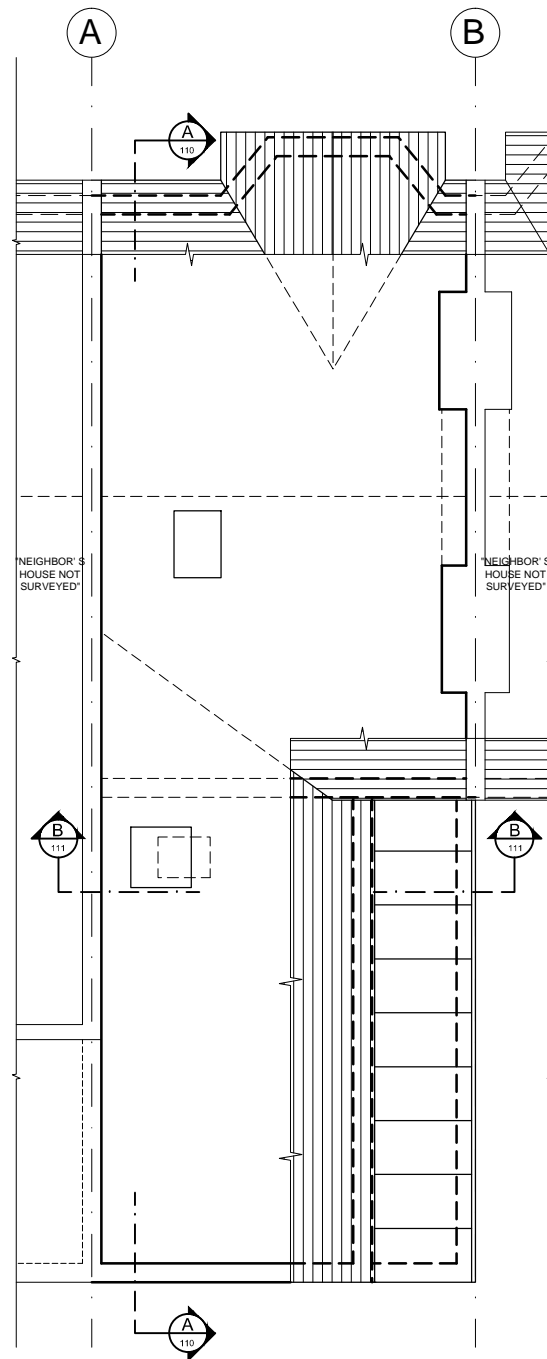


Copyright © NUSPACE  
 This drawing is the property of NUSPACE and is the subject of Intellectual Property Rights including copyright and design right and shall not be reproduced, copied, loaned or submitted to any other party without the written consent of NUSPACE.

Only figured dimensions to be taken. Any discrepancies to be reported to NUSPACE prior to setting out or ordering of any materials. These drawings should be looked at in conjunction with the signed order form. All materials to be used in the construction of the project are as specified or similar.

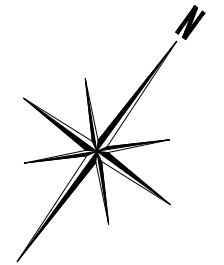

Loft Plan

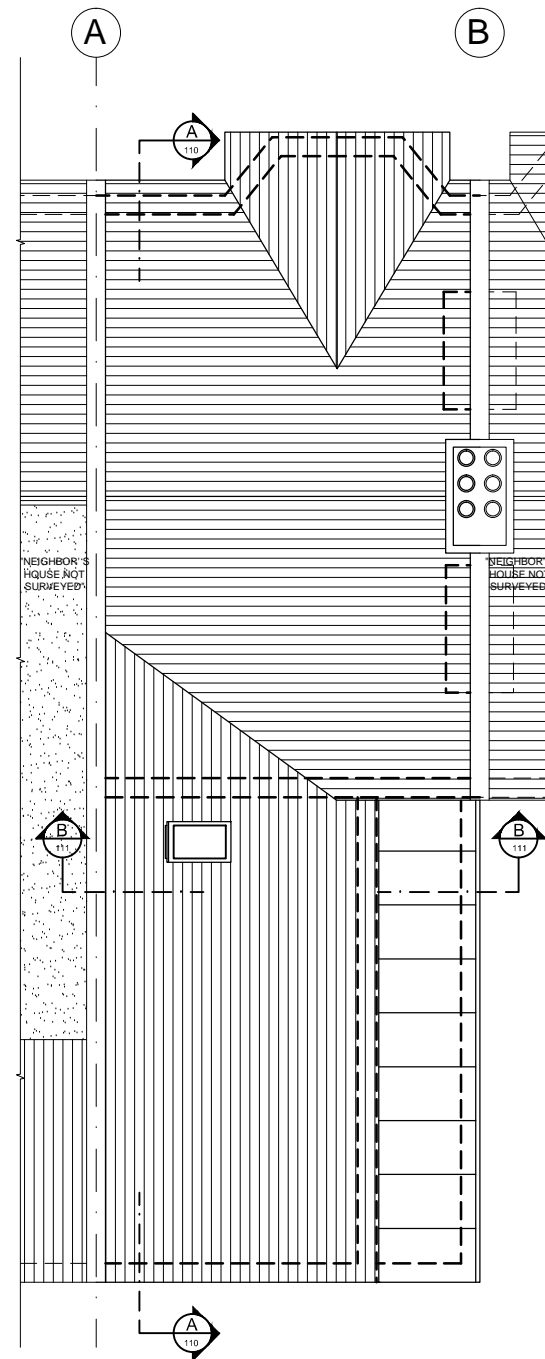

Roof Plan



Client	EUR. ING. PAUL DAVID BETHEL & MRS. CLAIRE BETHEL	
Project	13 RUSKIN AVENUE KEW RICHMOND TW9 4DR	
Job Title	LOFT CONVERSION	
Drawing Title	EXISTING PLANS	
Drawn	SDS	Checked TOL
Date	MAY 2019	Scale 1:100 @ A3
Drawing No.	103 (P)	Amendment -

