

**LEGEND**



- GENERAL**
- Site Planning Application Boundary
  - School Planning Application Boundary
  - Existing Surface Level
  - Proposed Surface Level
  - Top of Wall Level
  - Finished Floor Level (Internal)
- PAVING**
- Paving Type 1: Stone rubble for footpaths
  - Paving Type 2: Stone paving for shared surface
  - Paving Type 5: Stone flag paving for plazas and entrances
  - Paving Type 8: Reclaimed stone flag paving
  - Paving Type 9: Artificial stone flag paving
  - Paving Type 10: School rated asphalt paving with 300mm granite base
  - Paving Type 11: Porous Macadam MCCA surfacing
  - Paving Type 12: 30 artificial grass
  - Paving Type 14: Resilient surfacing, Colour light green
- STRUCTURES**
- Fence Type 1: 1.2m high fence for school
  - Fence Type 2: 2.1m high fence for school
  - Fence Type 3: 4.5m high fence for school
  - Gate Type 1: Double door gate for school
- FURNITURE**
- Seat Type 1: Concrete bench
  - Cycle Stand Type 1: 20x60cm cycle hoop - galvanneal steel
  - Two Tier Cycle Shelter: 20 spaces per module
  - Retaining Wall: Retaining wall with fence
  - Tree Surround Type 1: Resin bound gravel
- PLANTING**
- Short Mown Grass
  - Existing Grass
  - Planting Mix: Mixed perennial and evergreen planting
  - Hedge Type 1: 1.5m high hedge
  - Hedge Type 2: 1m high hedge
  - Existing Hedge: Herbaceous
  - Meadow Planting: Mixed meadow planting
  - Existing Trees to be Retained: Protected during all works
  - Proposed Trees
- LIGHTING**
- Lighting Column: To lighting designer's details
  - Sports Lighting Column: To lighting designer's details

**01 SCHOOL INTERIM DESIGN - PLAN**  
Scale 1: 500 @A1

rev	details	by	date	rev	details	by	date
D00	Issue for Planning Draft	RJ	16.01.2018				
D01	Issue for Information	RJ	17.01.2018				
D02	Issue for Planning	RJ	09.02.2018				
D03	Issue for Planning	RJ	13.02.2018				
D04	Updated for Planning	RJ	19.03.2019				
D05	Updated for Planning	GP	26.04.2019				

**Notes**

- Do not scale from drawing, use figured dimensions only
- All dimensions to be checked onsite
- This drawing to be read in conjunction with all other Gillespies drawings and specifications

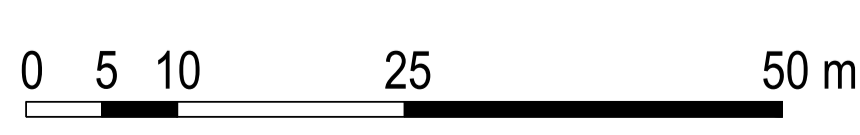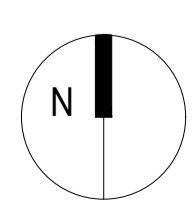

Project title  
**STAG BREWERY**

Drawing title  
**School Landscape GA Plan (Interim)**

Drawing number  
**P10736-00-001-132**

Drawing Status: **DESIGN** Revision: **D05**

Date: 16.01.18 Scale: 1:500 @ A1 Drawn: RJ Checked: RC

Client  
**DARTMOUTH CAPITAL**  
Alameda House, 90-100 Sydney Street, London E9 3JH

**GILLESPIES**  
1 St John's Square, London EC1M 4JH  
P: 020 7533 2629 F: 020 7533 3990 E: design@gilispies.co.uk