



- LEGEND**
- GENERAL**
- Site Planning Application Boundary
  - School Planning Application Boundary
  - Existing Surface Level
  - Proposed Surface Level
  - Top of Wall Level
  - Finished Floor Level (Internal)
- PAVING**
- Paving Type 1: Stone rials for footpaths
  - Paving Type 2: Stone paving for shared surface
  - Paving Type 5: Stone flag paving for plazas and entrances
  - Paving Type 8: Resealed brick paving
  - Paving Type 9: Artificial stone flag paving
  - Paving Type 10: School rated asphalt paving with 300mm granite base
  - Paving Type 11: Macadam HESGA surfacing Colour dark green
  - Paving Type 12: 30 artificial grass
  - Paving Type 13: Rubber surfacing for playground
  - Paving Type 14: Macadam surfacing Colour light green
- STRUCTURES**
- Fence Type 1: 1.2m high fence for school
  - Fence Type 2: 3.0m high fence for school
  - Fence Type 3: 4.5m high fence for school
  - Gate Type 1: Double door gate for school
- FURNITURE**
- Seat Type 1: Concrete bench
  - Cycle Stand Type 1: Steel fixed frame galvanneal steel
  - Two Tier Cycle Shelter: 20 spaces per module
  - Retaining Wall: Retaining wall with fence
  - Tree Surround Type 1: Resin bound gravel
- PLANTING**
- Short Mown Grass
  - Planting Mix: Mixed perennial and evergreen planting
  - Hedge Type 1: 1.5m high hedge
  - Hedge Type 2: 4m high hedge
  - Existing Hedge: Maintained
  - Meadow Planting: Mixed meadow planting
  - Existing Trees to be Retained: Protected during works
  - Proposed Trees
- LIGHTING**
- Lighting Column: To lighting designer's details
  - Lighting Column: To lighting designer's details
  - Sports Lighting Column: To lighting designer's details
  - Sports Lighting Column: To lighting designer's details

**01 SCHOOL FINAL DESIGN - PLAN**  
Scale 1: 500 @A1

rev	details	by	date	rev	details	by	date
D00	Issue for Planning Draft	RJ	16.01.2018				
D01	Issue for Planning	RJ	02.02.2018				
D02	Issue for Planning	RJ	09.02.2018				
D03	Issue for Planning	RJ	14.02.2018				
D04	Planning Substitution	RJ	11.04.2019				
D05	Planning Substitution	GP	26.04.2019				

**Notes**

- Do not scale from drawing, use figured dimensions only
- All dimensions to be checked onsite
- This drawing to be read in conjunction with all other Gillespies drawings and specifications

 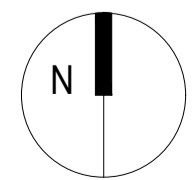

Project title  
**STAG BREWERY**

Drawing title  
**School Landscape GA Plan (Final)**

Drawing number  
**P10736-00-001-133**

Drawing Status: **DESIGN** Revision: **D05**

Date: 16.01.18 Scale: 1:500 @A1 Drawn: RJ Checked: RC

© copyright GILLESPIES LLP, all rights reserved

**GILLESPIES**

1 St John's Square, London EC1M 4DH  
P: 020 7253 2029 F: 020 7253 3990 E: design@gilispies.co.uk