
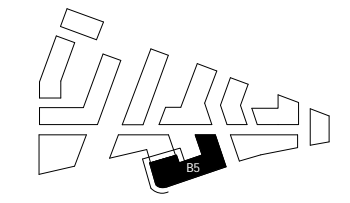



NOTES:
DO NOT SCALE FROM THIS DRAWING. ALL DIMENSIONS TO BE CHECKED ON SITE. ALL OMISSIONS AND DISCREPANCIES TO BE REPORTED TO THE ARCHITECT IMMEDIATELY.

ALL RIGHTS RESERVED. THIS WORK IS COPYRIGHT AND CANNOT BE REPRODUCED OR COPIED OR MODIFIED IN ANY FORM OR BY ANY MEANS, GRAPHIC ELECTRONIC OR MECHANICAL, INCLUDING PHOTOCOPYING WITHOUT THE WRITTEN PERMISSION OF SQUIRE AND PARTNERS ARCHITECTS.

 


KEY

- 01. BRICK WALLS
- 02. METAL CLAD ROOF
- 03. HORIZONTAL CONCRETE BAND
- 04. CLEAR GLAZING WITH GREY PPC ALUMINIUM FRAMES
- 05. CLEAR GLAZING WITH BRONZE ANODIZED ALUMINIUM FRAMES
- 06. GLASS BALUSTRADE
- 07. METAL BALUSTRADE
- 08. TEXTURED BRICK DETAIL
- 09. PROFILED METAL CLADDING
- 10. BRONZE ANODIZED ALUMINIUM PROFILE
- 11. COLOURED MOSAIC TILES
- 12. CURTAIN WALL
- 13. PRE-CAST CONCRETE CLADDING
- 14. DECORATIVE FRIEZE
- 15. FASCIA SIGNAGE
- 16. OBSCURE GLAZING
- 17. STRUCTURAL GLAZED ROOF
- 18. SLATE CLAD ROOF

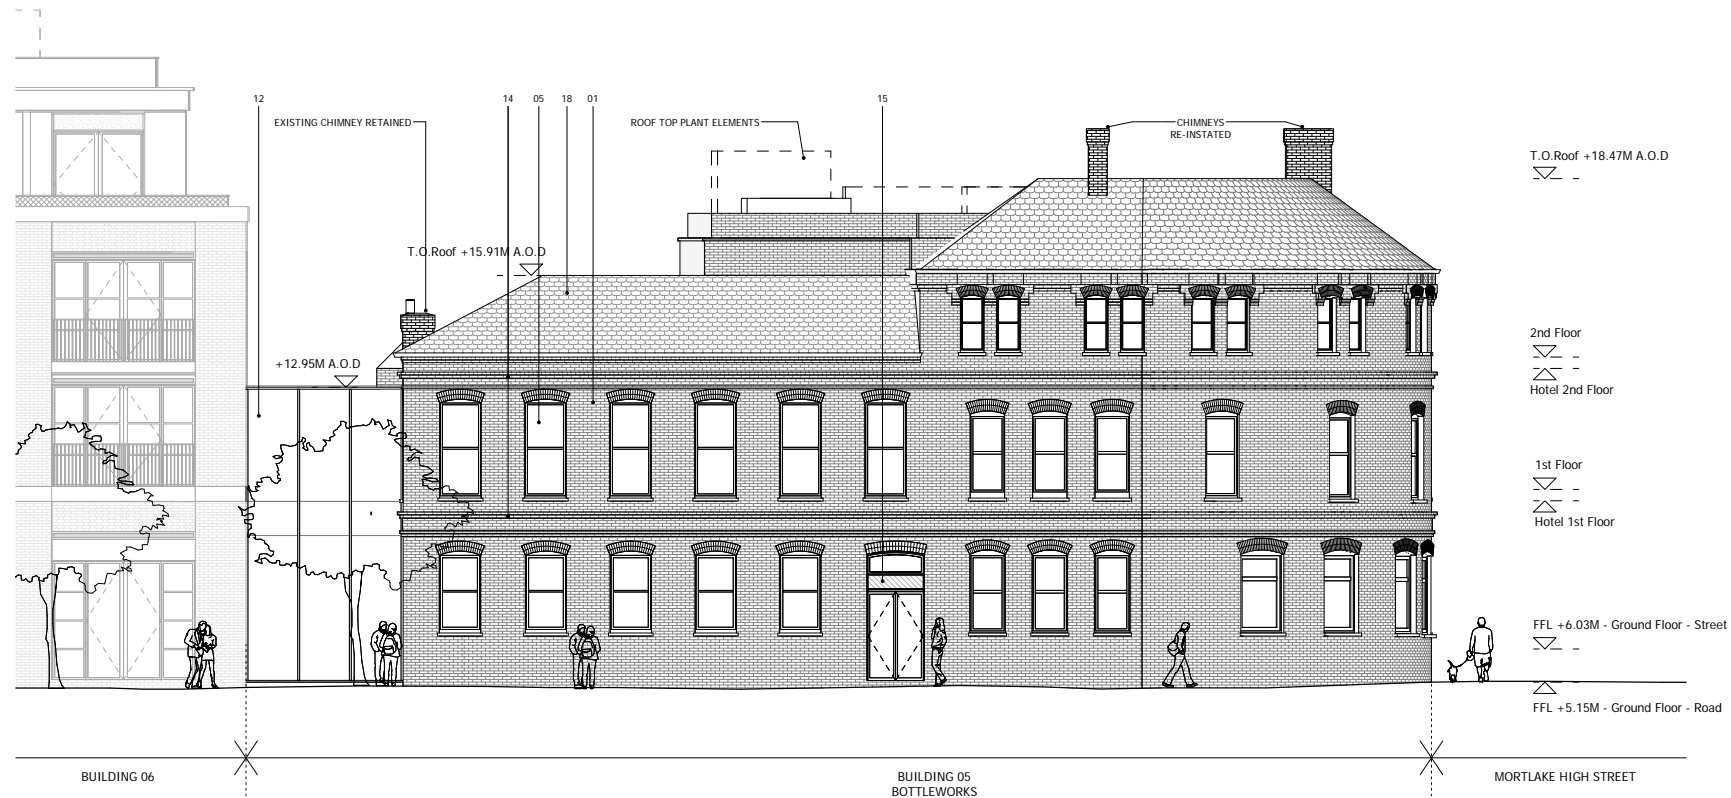

1 PROPOSED HOTEL WEST ELEVATION
1:100

BUILDING 05
BOTTLEWORKS
(EXISTING FACADE RETAINED)

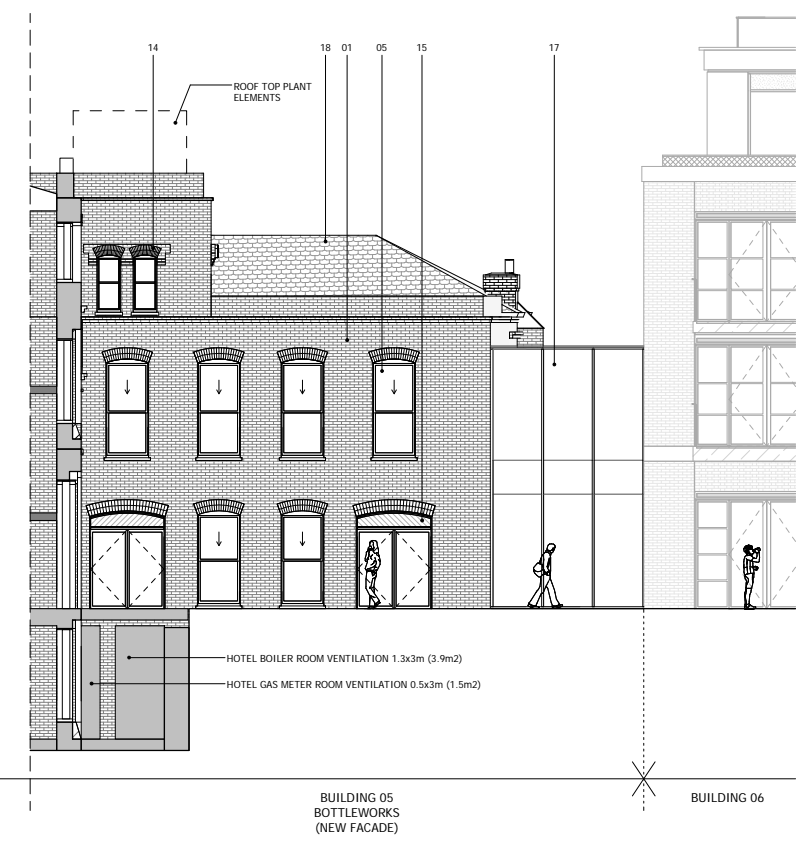

3 PROPOSED HOTEL EAST ELEVATION
1:100



2 PROPOSED HOTEL NORTH ELEVATION
1:100

| Revision description | Date | Check | Rev |
|--------------------------------|----------|-------|-----|
| PLANNING SUBSTITUTION DRAWINGS | 01/03/19 | EmK | A |
| PLANNING APPLICATION | 12/02/18 | BJ | - |

SQUIRE & PARTNERS

The Department Store
248 Ferndale Road London SW9 8FR
T: 020 7278 5555 F: 020 7239 0495

info@squireandpartners.com
www.squireandpartners.com

Project
Stag Brewery
Richmond

Drawing
BUILDING 05 - PROPOSED HOTEL ELEVATIONS

| Drawn | Date | Scale |
|------------|------------------|------------|
| NLe | 17/01/18 | 1:100 @ A1 |
| Job Number | Drawing number | Revision |
| 16019 | C645_B05_E_H_001 | A |

