

NORTH




NOTES:

DO NOT SCALE FROM THIS DRAWING. ALL DIMENSIONS TO BE CHECKED ON SITE. ALL OMISSIONS AND DISCREPANCIES TO BE REPORTED TO THE ARCHITECT IMMEDIATELY.

ALL RIGHTS RESERVED. THIS WORK IS COPYRIGHT AND CANNOT BE REPRODUCED OR COPIED OR MODIFIED IN ANY FORM OR BY ANY MEANS, GRAPHIC ELECTRONIC OR MECHANICAL, INCLUDING PHOTOCOPYING WITHOUT THE WRITTEN PERMISSION OF SQUIRE AND PARTNERS ARCHITECTS.


NORTH

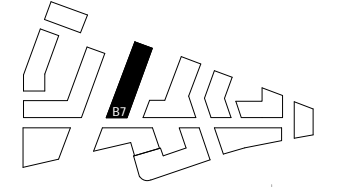

NOTE:

WHEELCHAIR ACCESSIBLE UNIT / CONVERTIBLE UNIT

WHEELCHAIR TURNING AREA

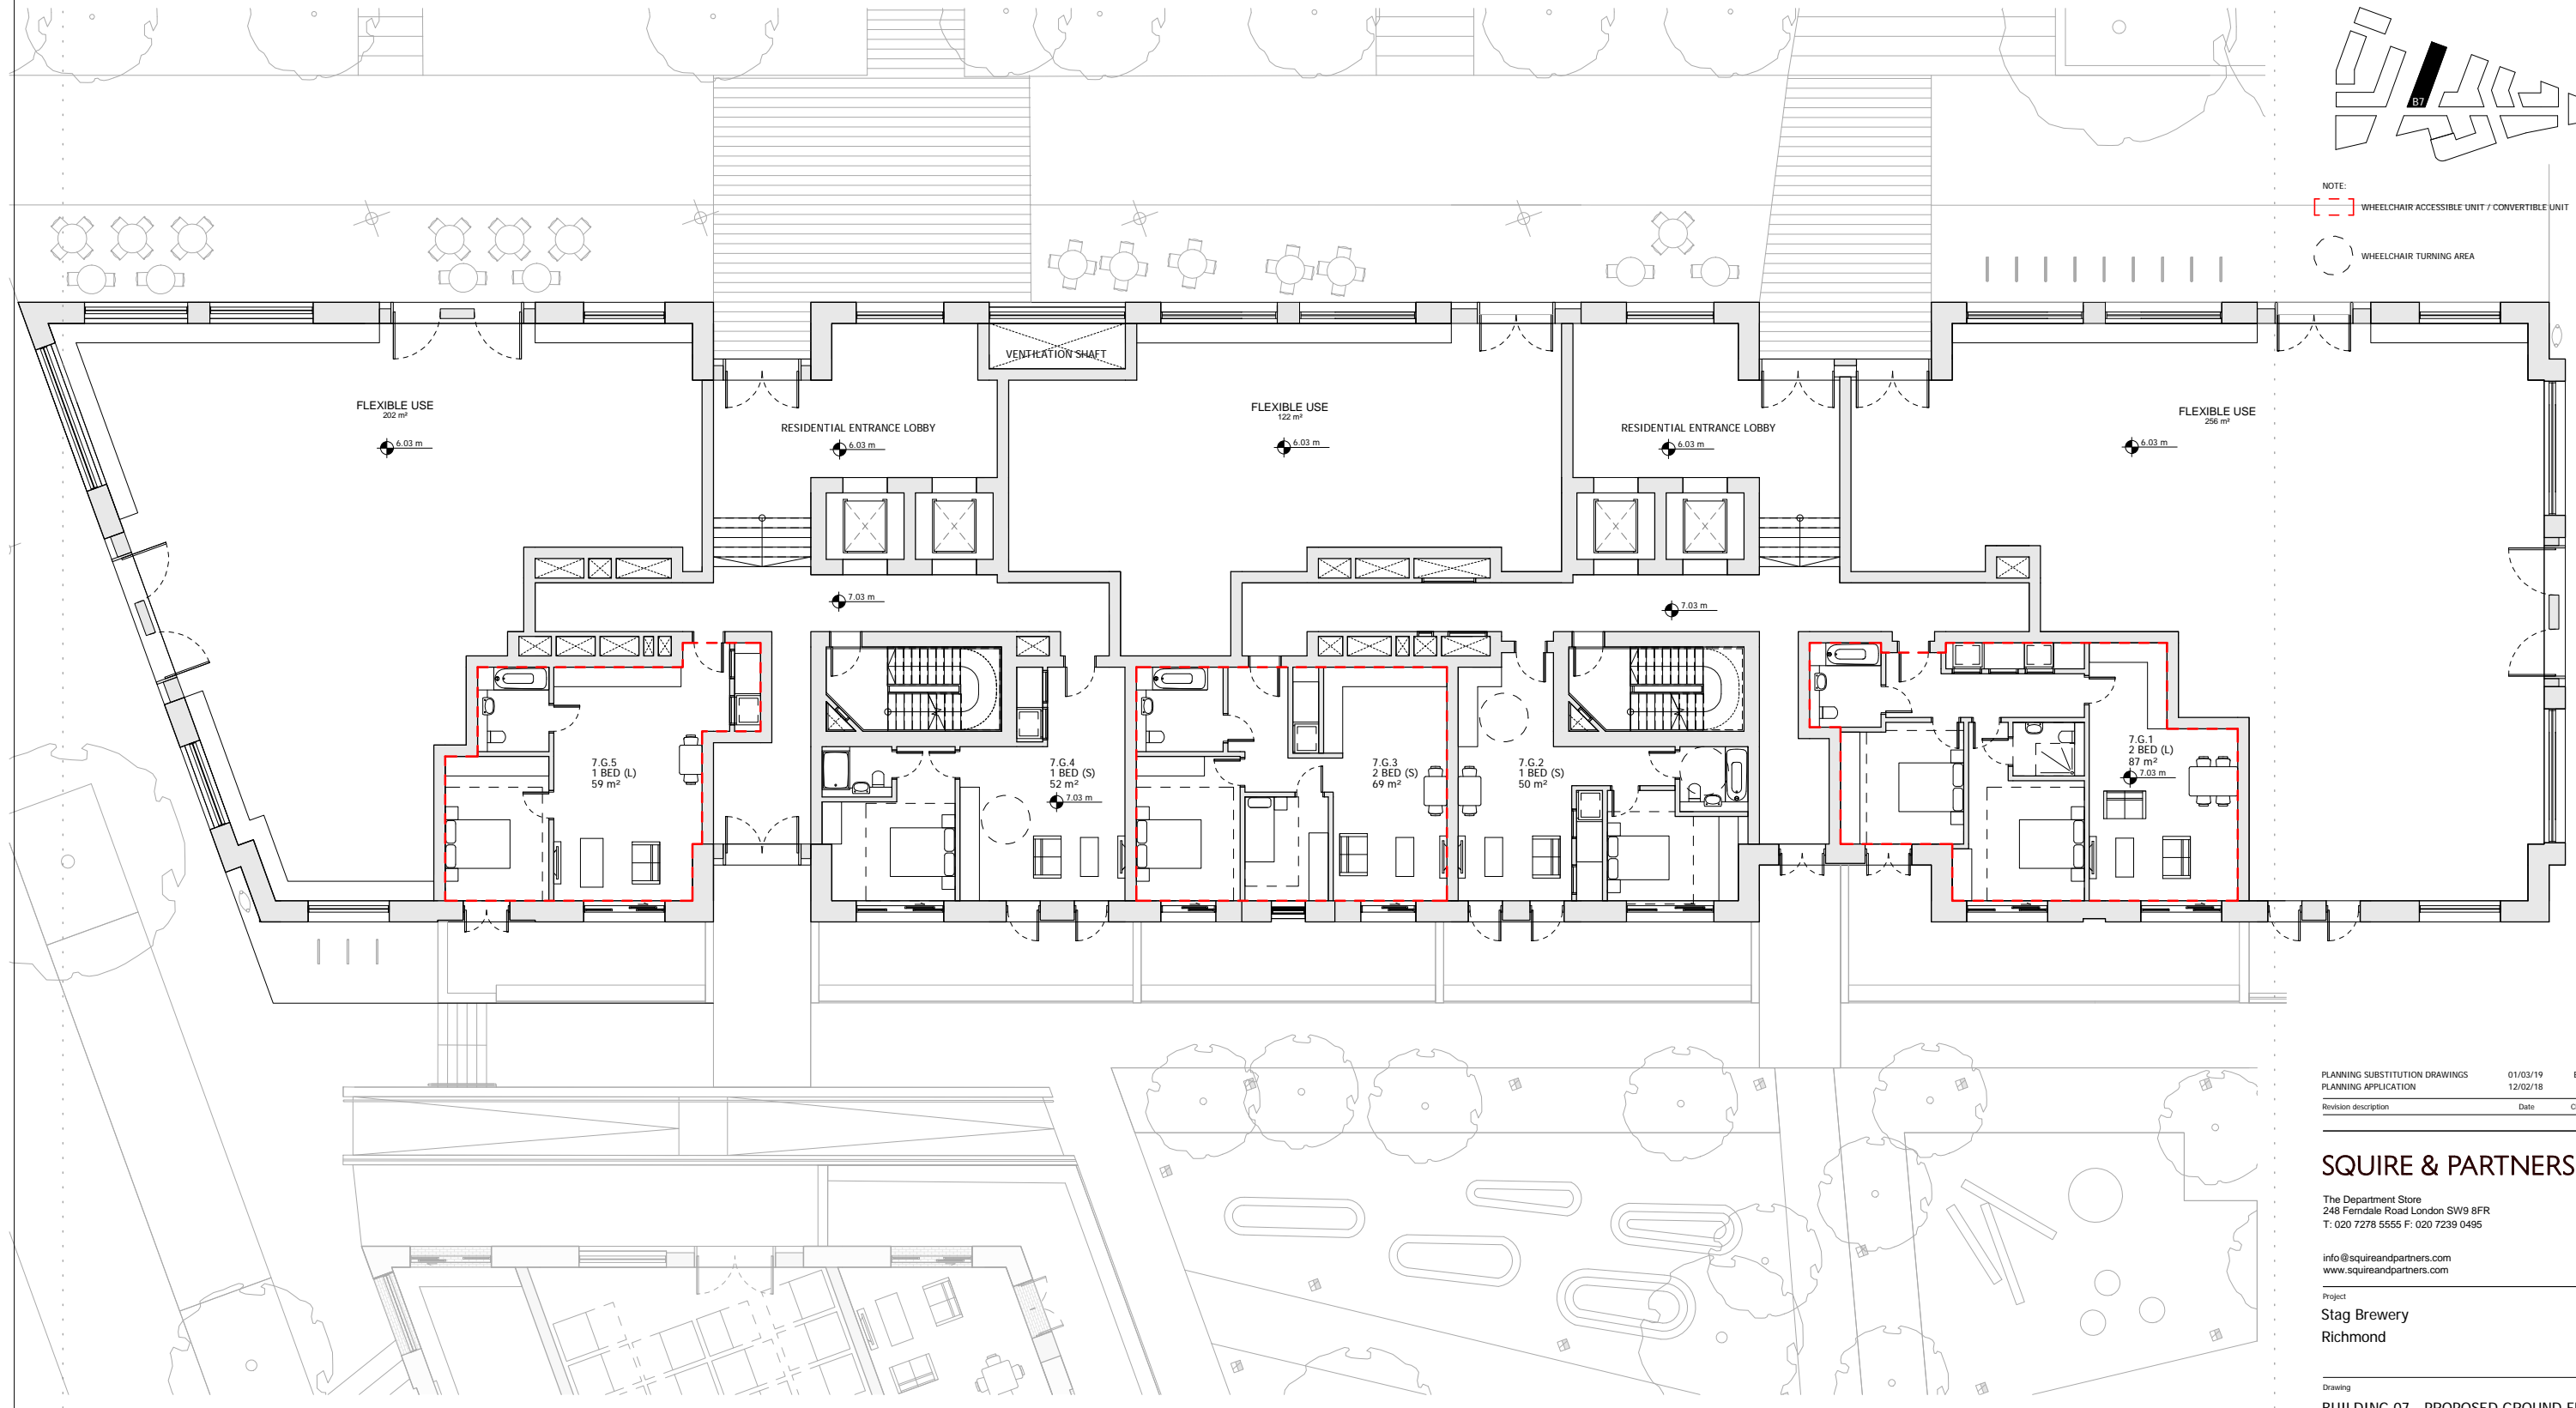

FLEXIBLE USE  
202 m<sup>2</sup>

6.03 m

RESIDENTIAL ENTRANCE LOBBY

6.03 m

FLEXIBLE USE  
122 m<sup>2</sup>

6.03 m

RESIDENTIAL ENTRANCE LOBBY

6.03 m

FLEXIBLE USE  
256 m<sup>2</sup>

6.03 m

7.G.5  
1 BED (L)  
59 m<sup>2</sup>

7.G.4  
1 BED (S)  
52 m<sup>2</sup>

7.G.3  
2 BED (S)  
69 m<sup>2</sup>

7.G.2  
1 BED (S)  
50 m<sup>2</sup>

7.G.1  
2 BED (L)  
87 m<sup>2</sup>

7.03 m

7.03 m

7.03 m



PLANNING SUBSTITUTION DRAWINGS	01/03/19	EmK	A
PLANNING APPLICATION	12/02/18	BJ	-
Revision description	Date	Check	Rev

### SQUIRE & PARTNERS

The Department Store  
248 Ferndale Road London SW9 8FR  
T: 020 7278 5555 F: 020 7239 0495

info@squireandpartners.com  
www.squireandpartners.com

Project  
**Stag Brewery**  
Richmond

Drawing  
**BUILDING 07 - PROPOSED GROUND FLOOR PLAN**

Drawn	Date	Scale	@ A1
TC	16/01/18	1 : 100	@ A3
Job Number	Drawing number	Revision	
16019	C645_B07_P_00_001	A	