


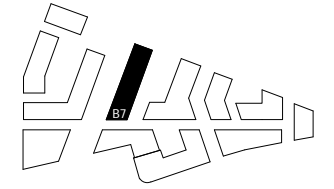



NOTES:  
DO NOT SCALE FROM THIS DRAWING. ALL DIMENSIONS TO BE CHECKED ON SITE. ALL OMISSIONS AND DISCREPANCIES TO BE REPORTED TO THE ARCHITECT IMMEDIATELY.

ALL RIGHTS RESERVED. THIS WORK IS COPYRIGHT AND CANNOT BE REPRODUCED OR COPIED OR MODIFIED IN ANY FORM OR BY ANY MEANS, GRAPHIC ELECTRONIC OR MECHANICAL, INCLUDING PHOTOCOPYING WITHOUT THE WRITTEN PERMISSION OF SQUIRE AND PARTNERS ARCHITECTS.



NOTE:  
[Red dashed box] WHEELCHAIR ACCESSIBLE UNIT / CONVERTIBLE UNIT

[Dashed circle] WHEELCHAIR TURNING AREA

 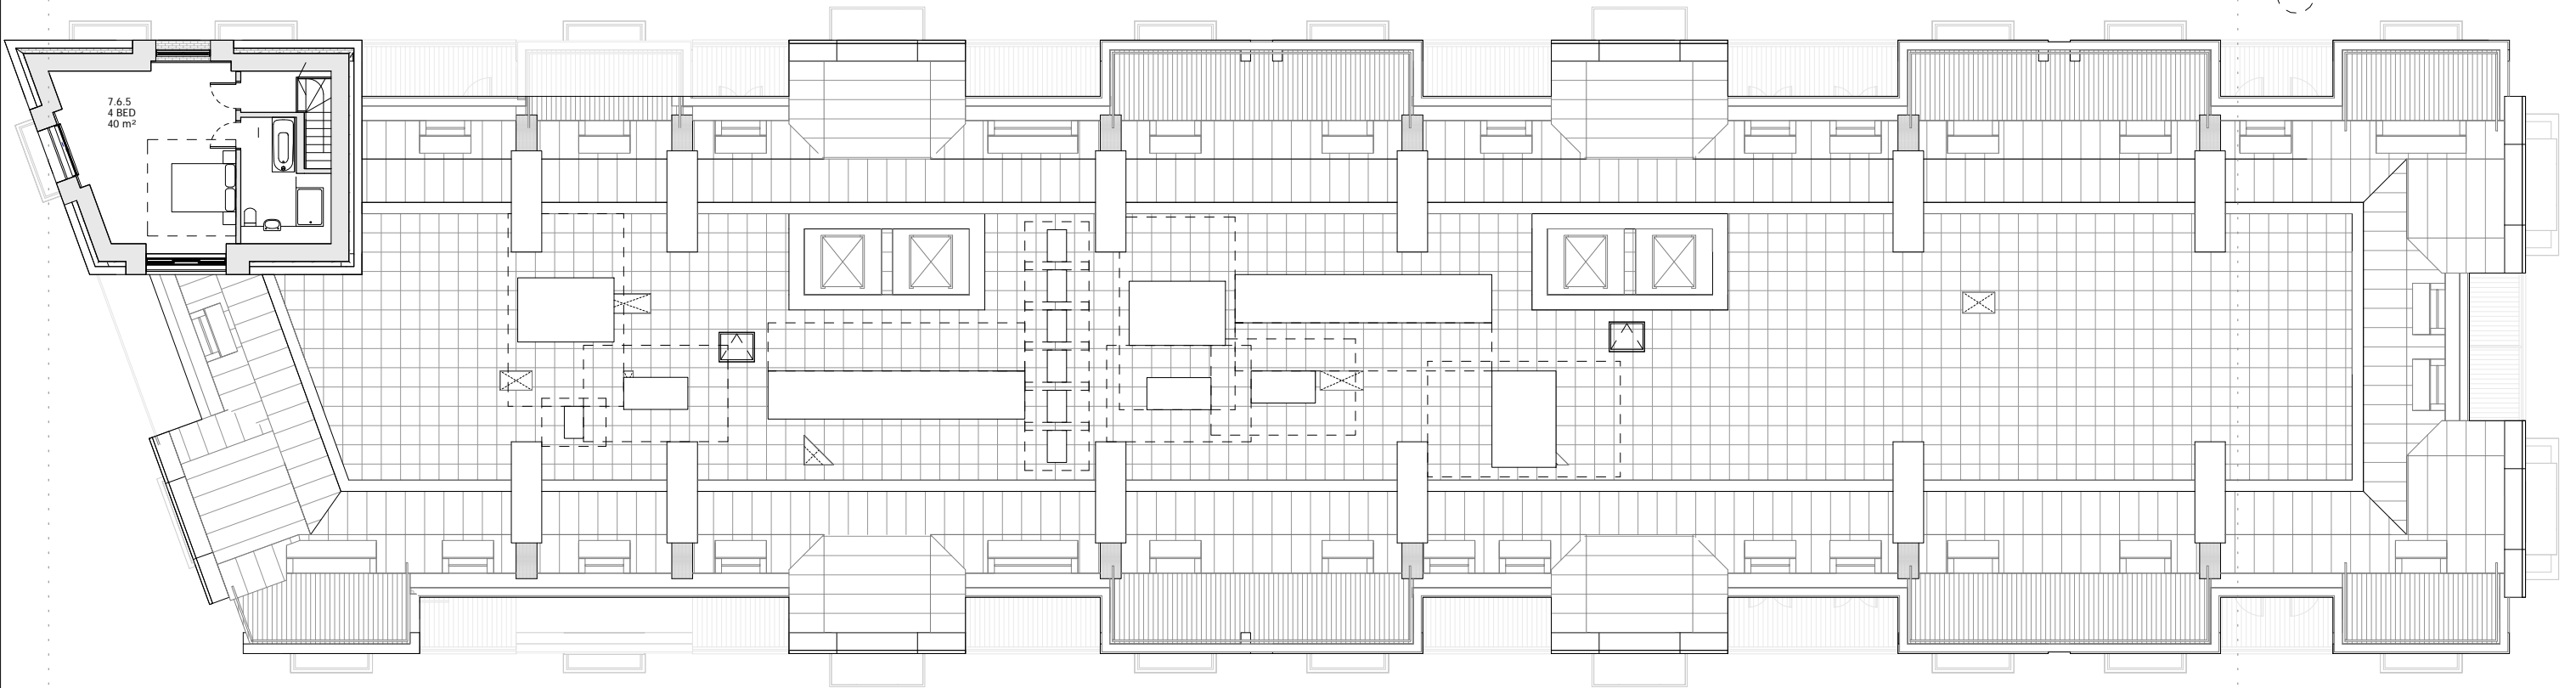

|                                |          |       |     |
|--------------------------------|----------|-------|-----|
| PLANNING SUBSTITUTION DRAWINGS | 01/03/19 | EmK   | A   |
| PLANNING APPLICATION           | 12/02/18 | BJ    | -   |
| Revision description           | Date     | Check | Rev |

## SQUIRE & PARTNERS

The Department Store  
248 Ferndale Road London SW9 8FR  
T: 020 7278 5555 F: 020 7239 0495

info@squireandpartners.com  
www.squireandpartners.com

Project  
**Stag Brewery**  
Richmond

Drawing  
**BUILDING 07 - PROPOSED SEVENTH FLOOR PLAN**

|            |                   |                              |
|------------|-------------------|------------------------------|
| Drawn      | Date              | Scale                        |
| NLE        | 16/01/18          | 1 : 100 @ A1<br>1 : 200 @ A3 |
| Job Number | Drawing number    | Revision                     |
| 16019      | C645_B07_P_07_001 | A                            |