


06/2008/HOT

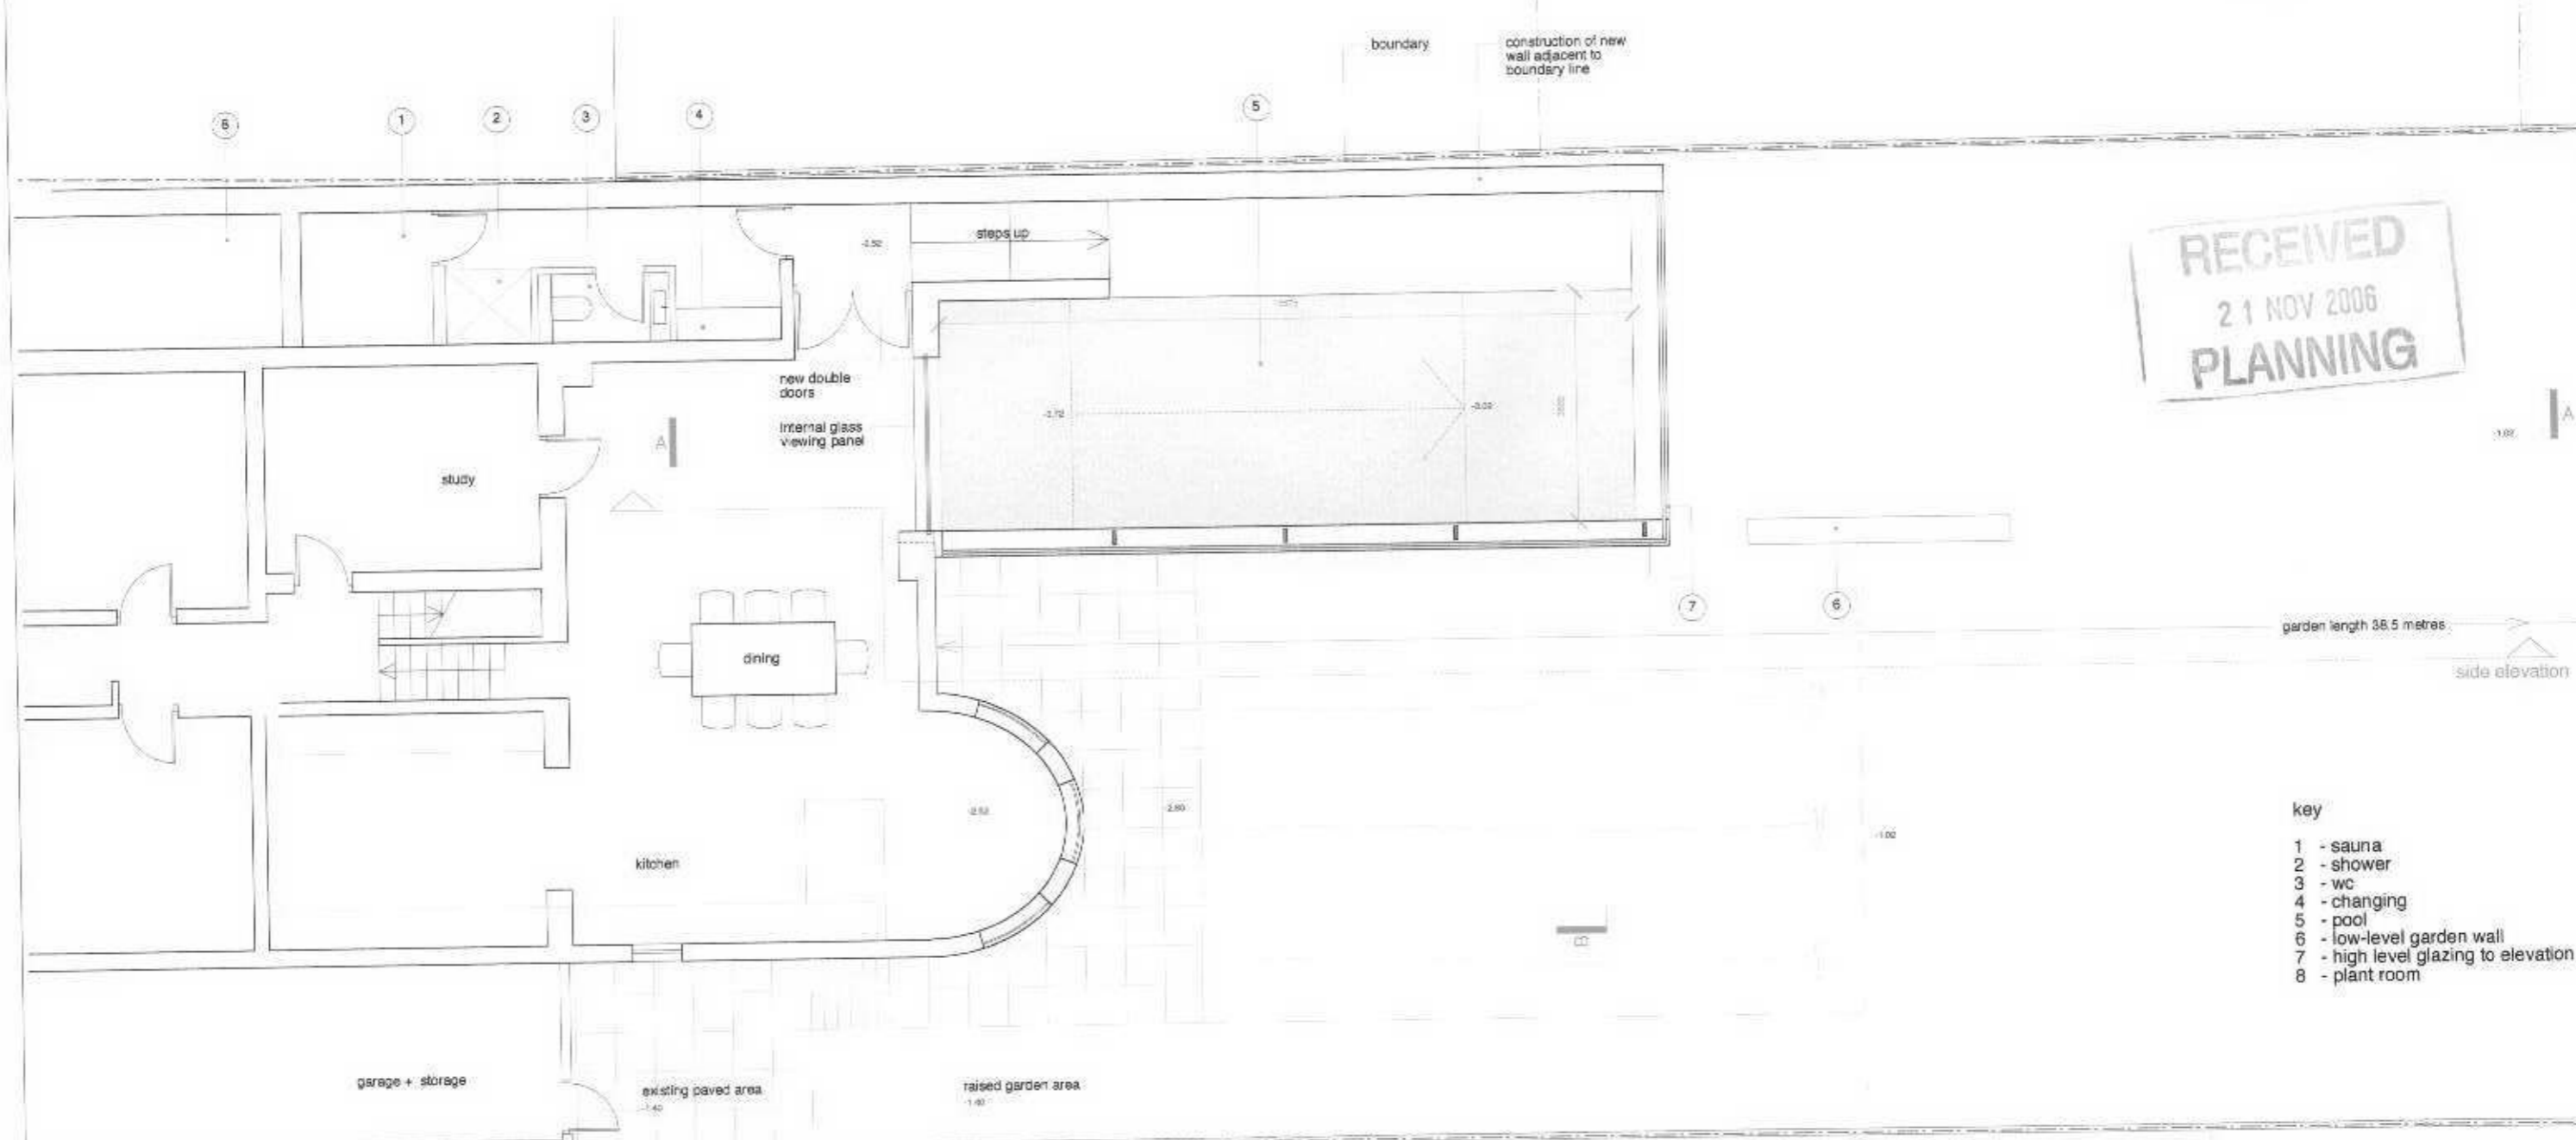

RECEIVED
21 NOV 2006
PLANNING

- key
- 1 - sauna
 - 2 - shower
 - 3 - wc
 - 4 - changing
 - 5 - pool
 - 6 - low-level garden wall
 - 7 - high level glazing to elevation
 - 8 - plant room

proposed basement floor plan

Revisions

| | |
|--------------|-------------------------------------------------------------------------------------|
| C - 15/11/06 | swimming pool floor area reduced and new paved area excavation / re-grading omitted |
| B - 04/08/06 | submerged plant room relocated to existing plant + storage room |
| A - 13/05/06 | skylight omitted |

Drawn by: V. SINGH
Checked by: C. D. P. P.
Date: 02/01/06

| | | |
|---------------|--------------------------------|----------------------------------------------------------------|
| project | 65 Christchurch Road, SW14 | 110 founding court brimsdown way brimsdown london w9 12w |
| drawing title | Proposed - Basement Floor Plan | T: 020 7276 8333 F: 020 7276 8433 www.clarke-desai.com |
| scale | 1:100 | drawing number CC-PRO-002_base flr plan |
| rev | C | date Jan 2006 |

clarke:desai